


APPROVED: *Charles A. Johnson, III*
 DATE: 7/6/2017

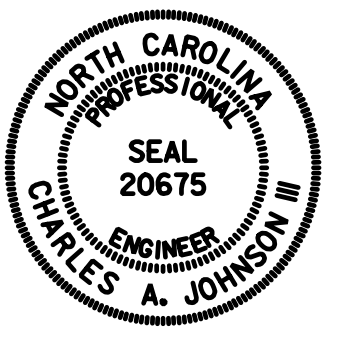


DOCUMENT NOT CONSIDERED FINAL UNLESS ALL SIGNATURES COMPLETED

SIGN NUMBER: 12
 TYPE: A (OVHD)
 QUANTITY: 1
 SIGN WIDTH: 13'-6"
 HEIGHT: 11'-0"
 TOTAL AREA: 148.5 Sq.Ft.
 BORDER TYPE: FLUSH
 RECESS: 0"
 WIDTH: 2"
 RADII: 12"
 NO. Z BARS: 3
 LENGTH: 154.0

SYMBOL	X	Y	WID	HT
M1-5-3-36-7D	45	81.1	24	24
M1_1	97.3	81.1	24	24

MAT'L: 0.125" ALUMINUM

DESIGN BY: TRT
 PROJECT ID: U-4751
 CHECKED BY: ADK/CAJ
 DIV: 03
 DATE: March 2017

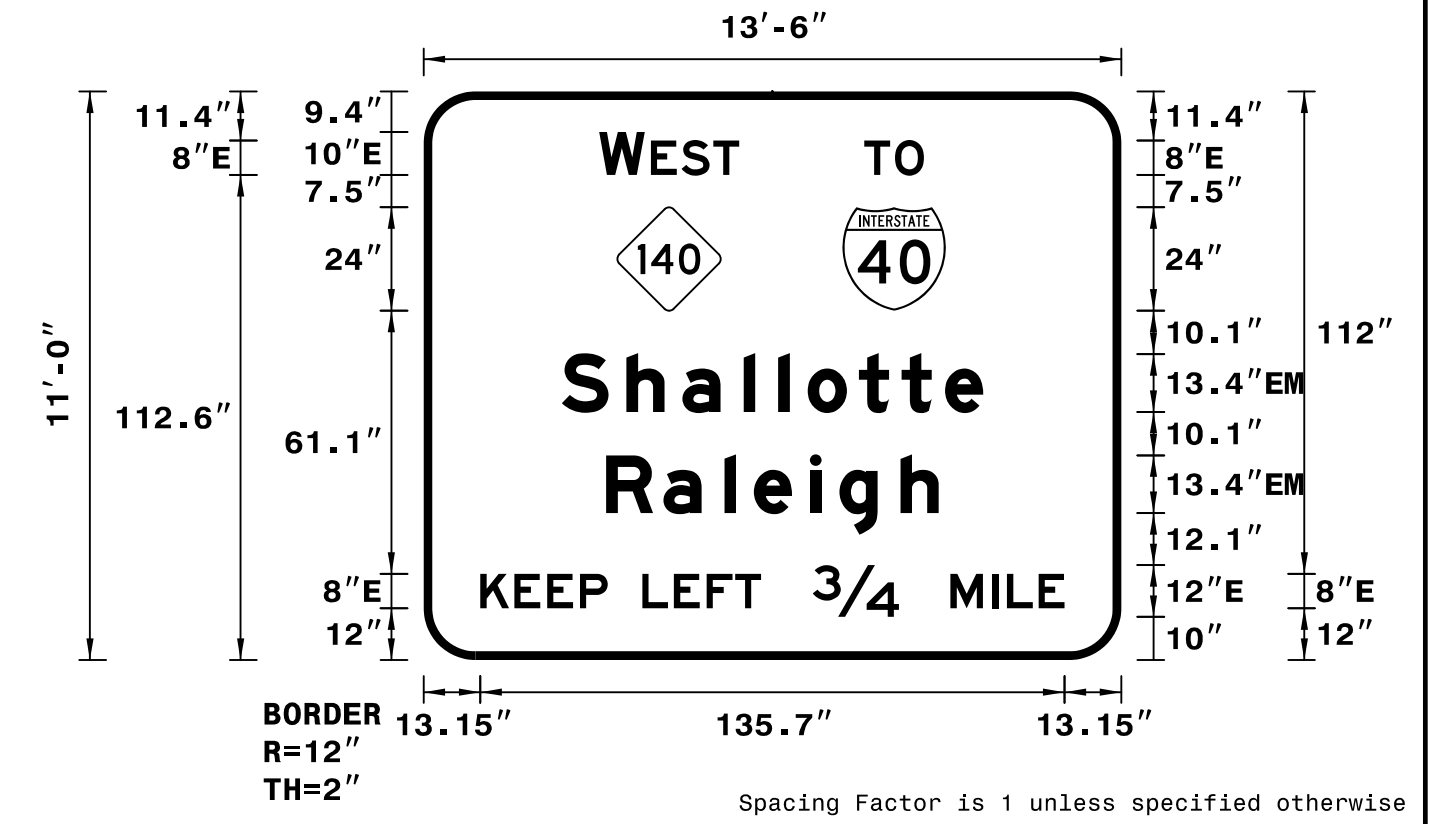

- NOTES:
- Legend and border shall be direct applied Grade A reflective sheeting.
 - Shields shall be Grade A reflective sheeting on 0.032" aluminum and demountable.
 - Background shall be Grade C reflective sheeting.

LETTER POSITIONS

Letter spacings are to start of next letter


Series/Size	Text Length
E 2000	32.5
E 2000	13.8
EM 2000	97.8
EM 2000	77.2
E 2000	135.7

SIGN NUMBER: 13
 TYPE: A (OVHD)
 QUANTITY: 1
 SIGN WIDTH: 13'-6"
 HEIGHT: 12'-6"
 TOTAL AREA: 168.8 Sq.Ft.
 BORDER TYPE: FLUSH
 RECESS: 0"
 WIDTH: 2"
 RADII: 12"
 NO. Z BARS: 4
 LENGTH: 154.0

SYMBOL	X	Y	WID	HT
M1-5-3-24-7C	38.8	79.3	24	24
M1_4	94.7	79.3	24	24

MAT'L: 0.125" ALUMINUM

DESIGN BY: TRT
 PROJECT ID: U-4751
 CHECKED BY: ADK/CAJ
 DIV: 03
 DATE: March 2017

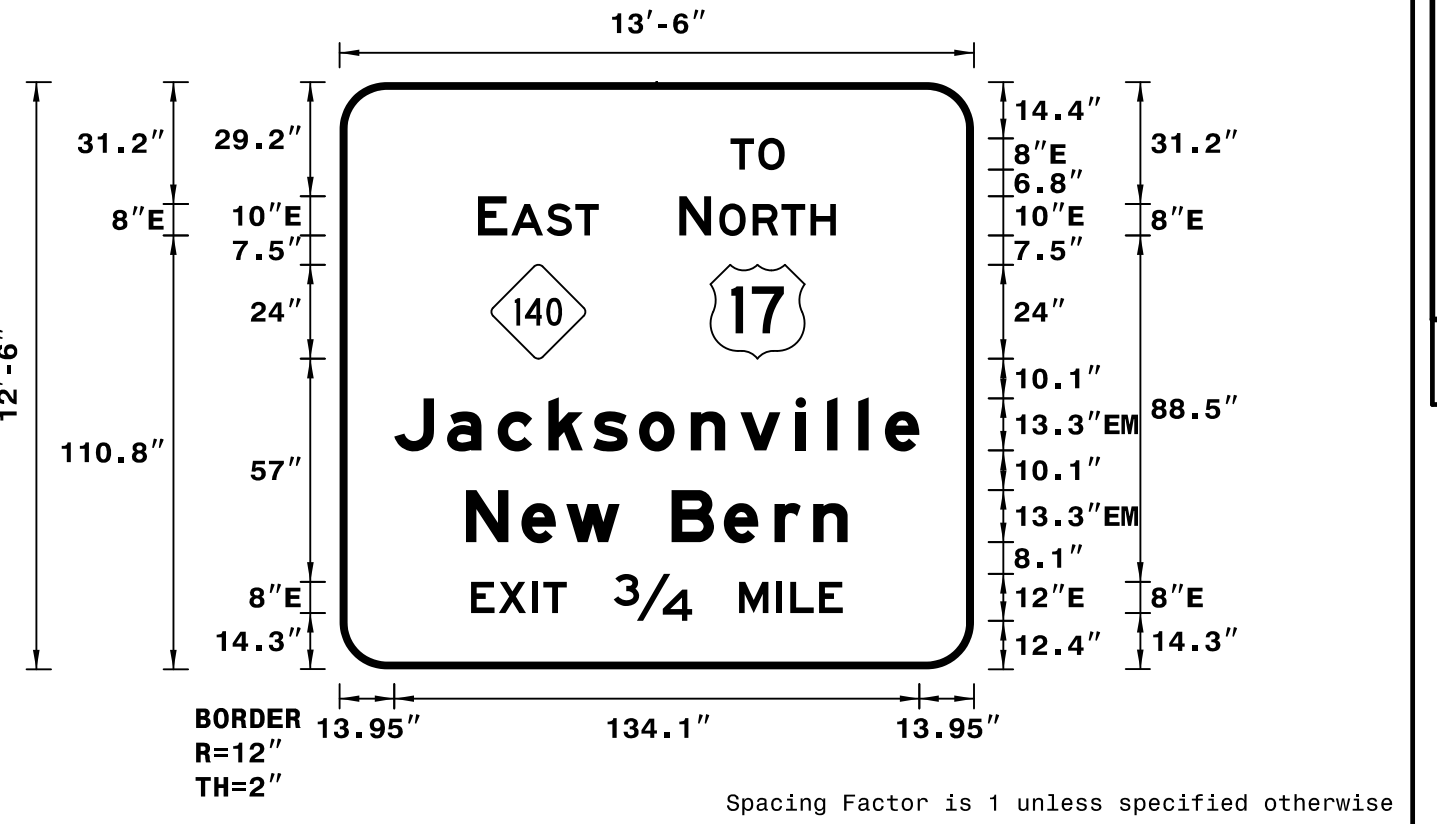

- NOTES:
- Legend and border shall be direct applied Grade A reflective sheeting.
 - Shields shall be Grade A reflective sheeting on 0.032" aluminum and demountable.
 - Background shall be Grade C reflective sheeting.

LETTER POSITIONS

Letter spacings are to start of next letter


Series/Size	Text Length
E 2000	13.8
E 2000	30.9
E 2000	40
EM 2000	134.1
EM 2000	97.4
E 2000	94.9

SIGN NUMBER: 14
 TYPE: A (OVHD)
 QUANTITY: 1
 SIGN WIDTH: 17'-6"
 HEIGHT: 14'-6"
 TOTAL AREA: 253.8 Sq.Ft.
 BORDER TYPE: FLUSH
 RECESS: 0"
 WIDTH: 2"
 RADII: 12"
 NO. Z BARS: 5
 LENGTH: 202.0

SYMBOL	X	Y	WID	HT
M1-5-3-36-12D	58.7	100	36	36
M1_1	123.4	100	36	36
Type 'C' Arrow	17	12	32	22
Type 'C' Arrow	161	12	32	22

MAT'L: 0.125" ALUMINUM

DESIGN BY: TRT
 PROJECT ID: U-4751
 CHECKED BY: ADK/CAJ
 DIV: 03
 DATE: March 2017

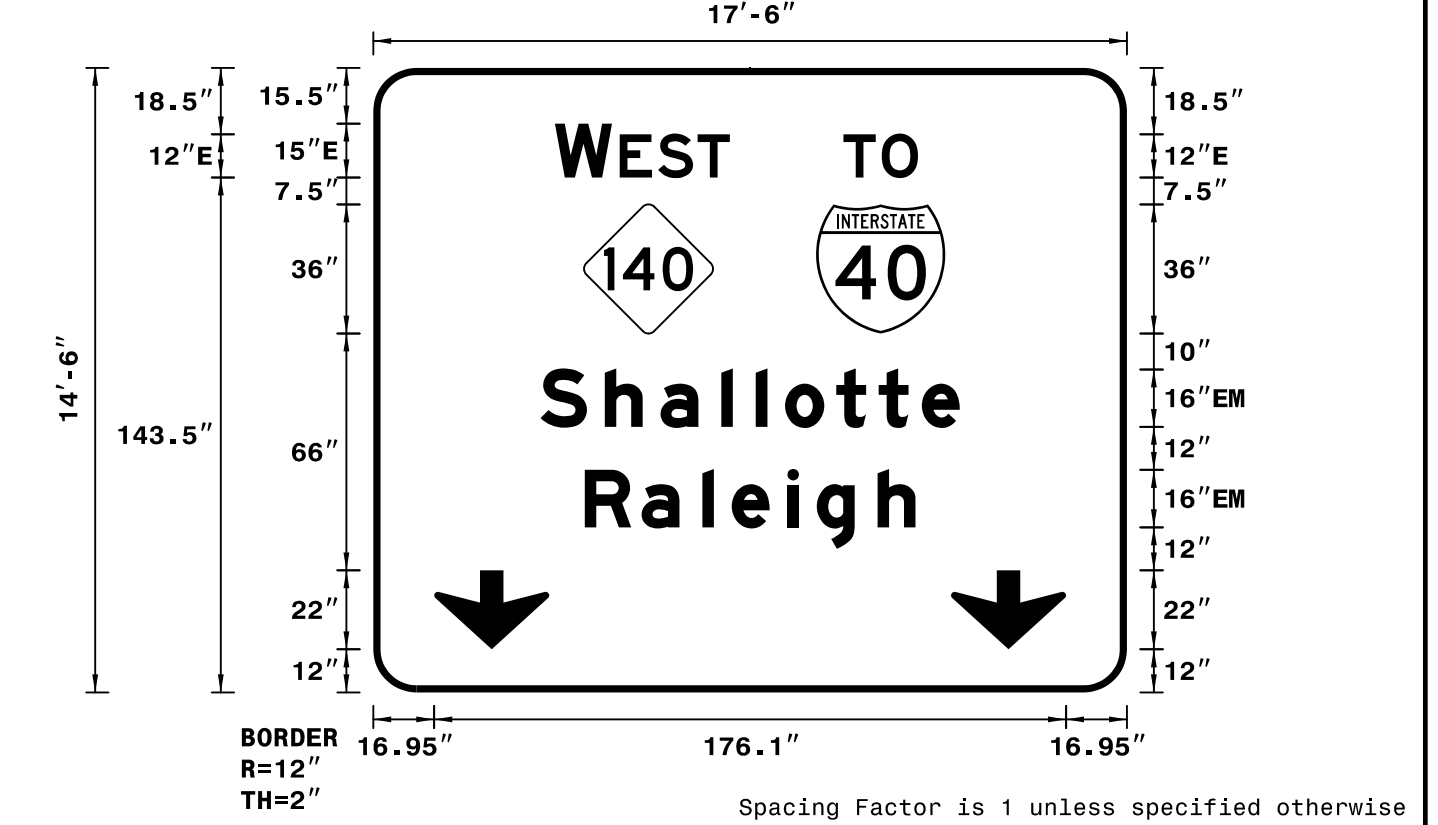

- NOTES:
- Legend and border shall be direct applied Grade A reflective sheeting.
 - Arrows and shields shall be Grade A reflective sheeting on 0.032" aluminum and demountable.
 - Background shall be Grade C reflective sheeting.

LETTER POSITIONS

Letter spacings are to start of next letter


Series/Size	Text Length
E 2000	48.8
E 2000	20.8
EM 2000	116.8
EM 2000	92.2

SIGN NUMBER: 15
 TYPE: A (OVHD)
 QUANTITY: 1
 SIGN WIDTH: 20'-0"
 HEIGHT: 13'-6"
 TOTAL AREA: 270.0 Sq.Ft.
 BORDER TYPE: FLUSH
 RECESS: 0"
 WIDTH: 2"
 RADII: 12"
 NO. Z BARS: 4
 LENGTH: 232.0

SYMBOL	X	Y	WID	HT
M1-5-3-36-12D	38.8	72	36	36
M1_4	115.4	72	36	36
Type 'A' Arrow	194.7	24.3	22.3	35

MAT'L: 0.125" ALUMINUM

DESIGN BY: TRT
 PROJECT ID: U-4751
 CHECKED BY: ADK/CAJ
 DIV: 03
 DATE: March 2017

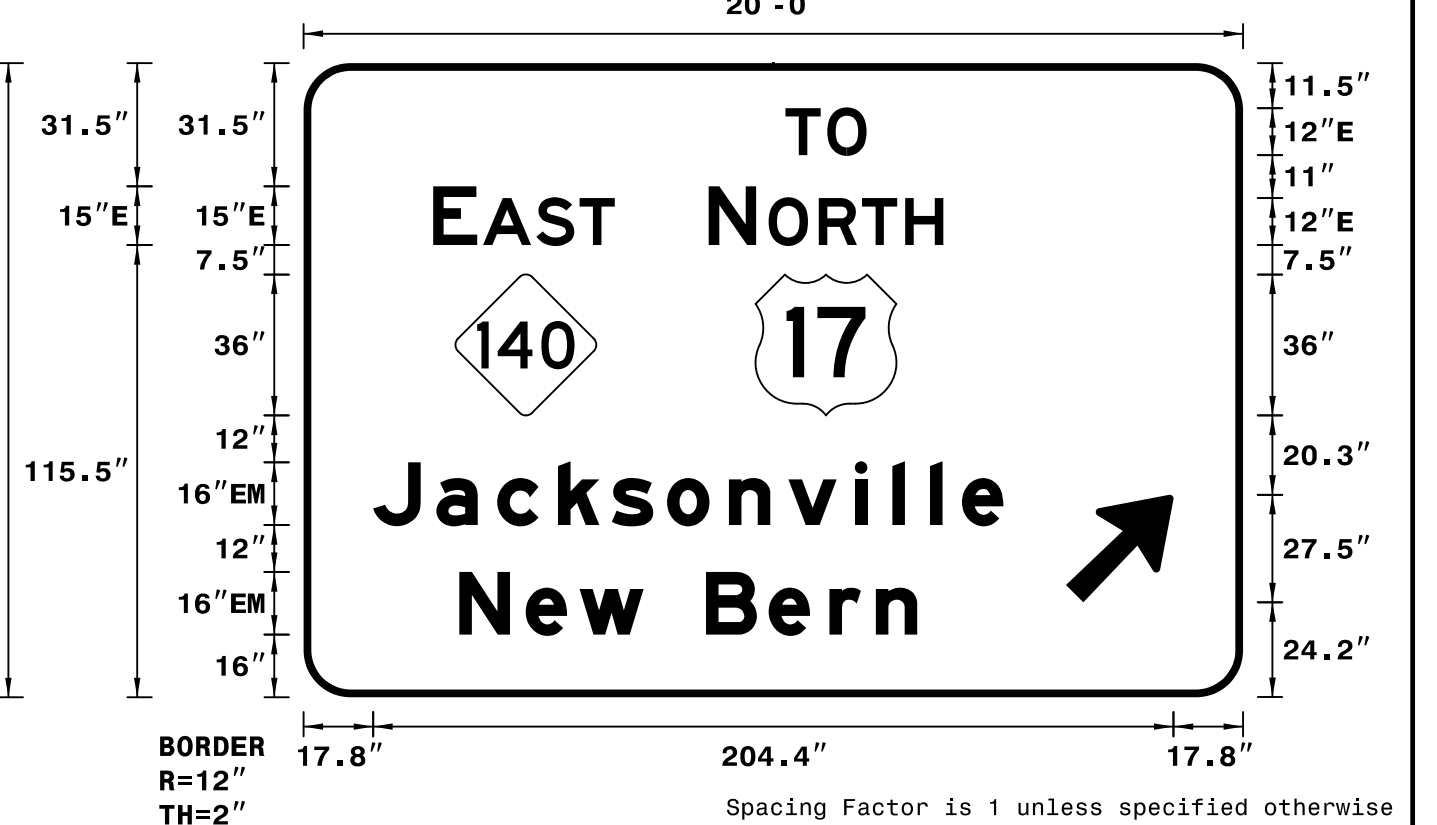

- NOTES:
- Legend and border shall be direct applied Grade A reflective sheeting.
 - Arrows and shields shall be Grade A reflective sheeting on 0.032" aluminum and demountable.
 - Background shall be Grade C reflective sheeting.

LETTER POSITIONS

Letter spacings are to start of next letter

Series/Size	Text Length
E 2000	20.8
E 2000	46.4
E 2000	59.9
EM 2000	161
EM 2000	117