


8/23/99



PROJ. REFERENCE NO.	SHEET NO.
U-4751	X-9

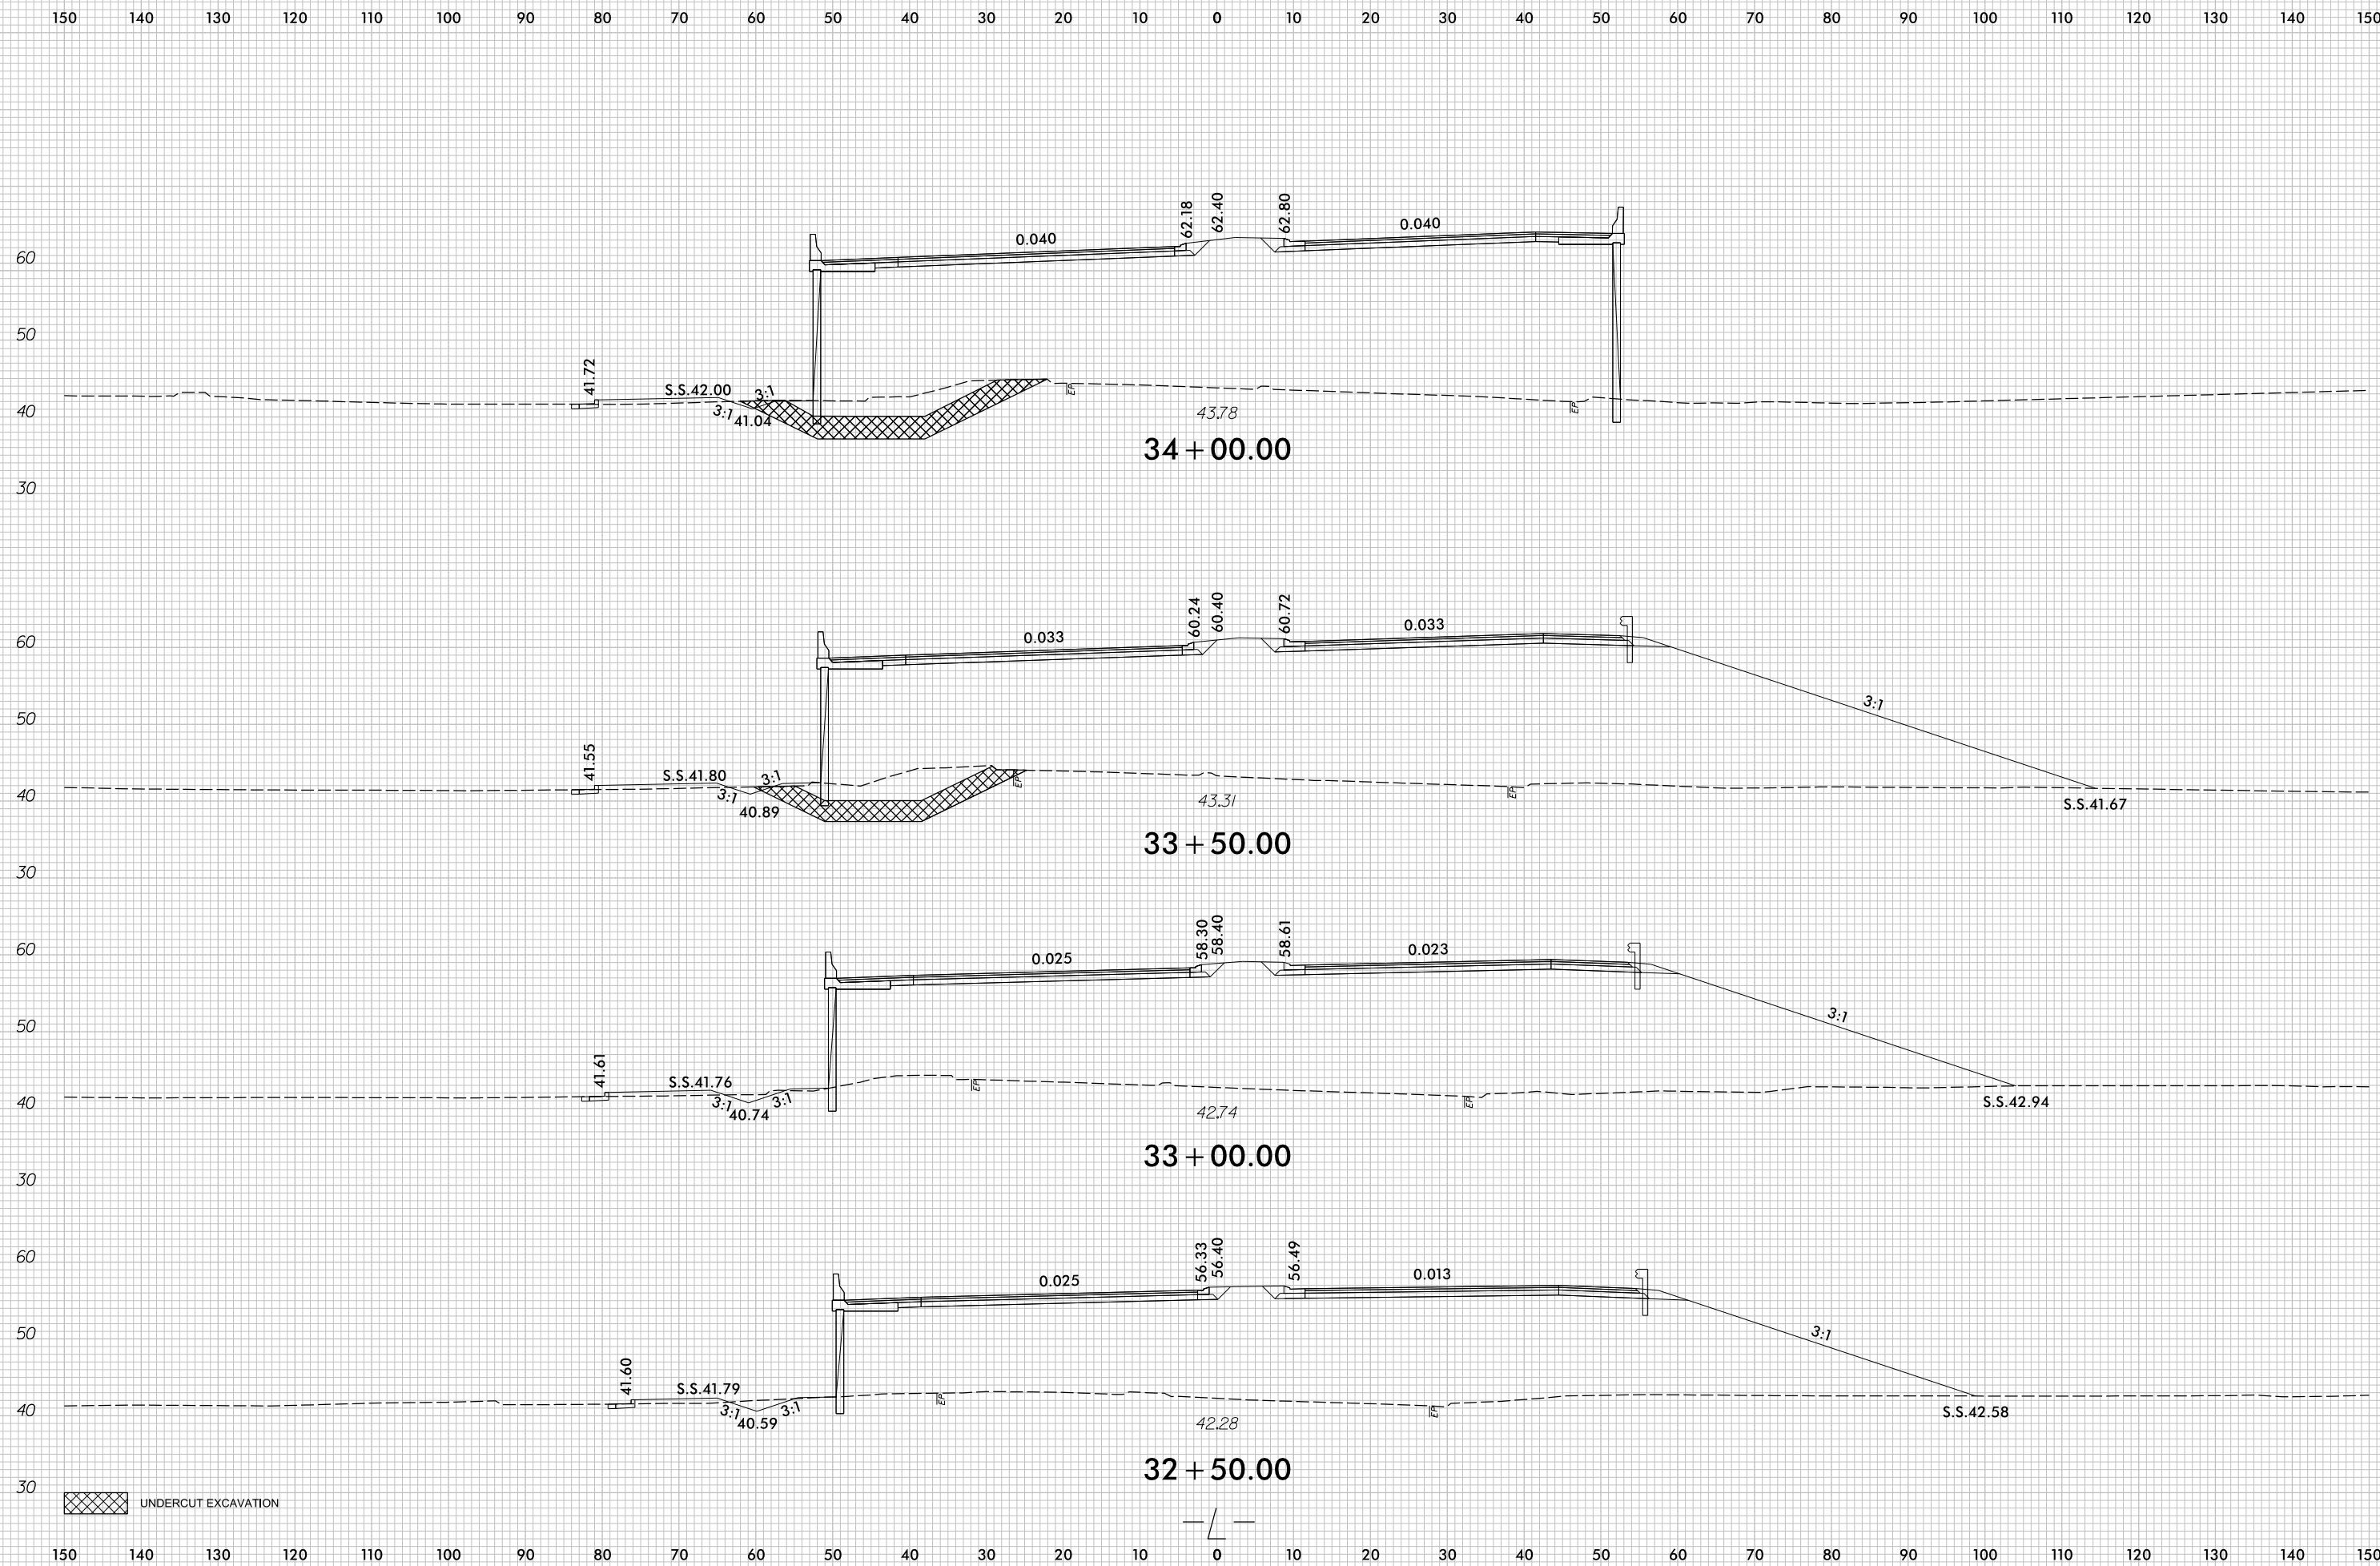

UNDERCUT EXCAVATION

7/5/2017  
 r:\Roadway\XSC\U4751\_Rdy\_XPL\_L1.dgn  
 c:\proves