


8/23/99



PROJ. REFERENCE NO. U-4751	SHEET NO. X-35
-------------------------------	-------------------

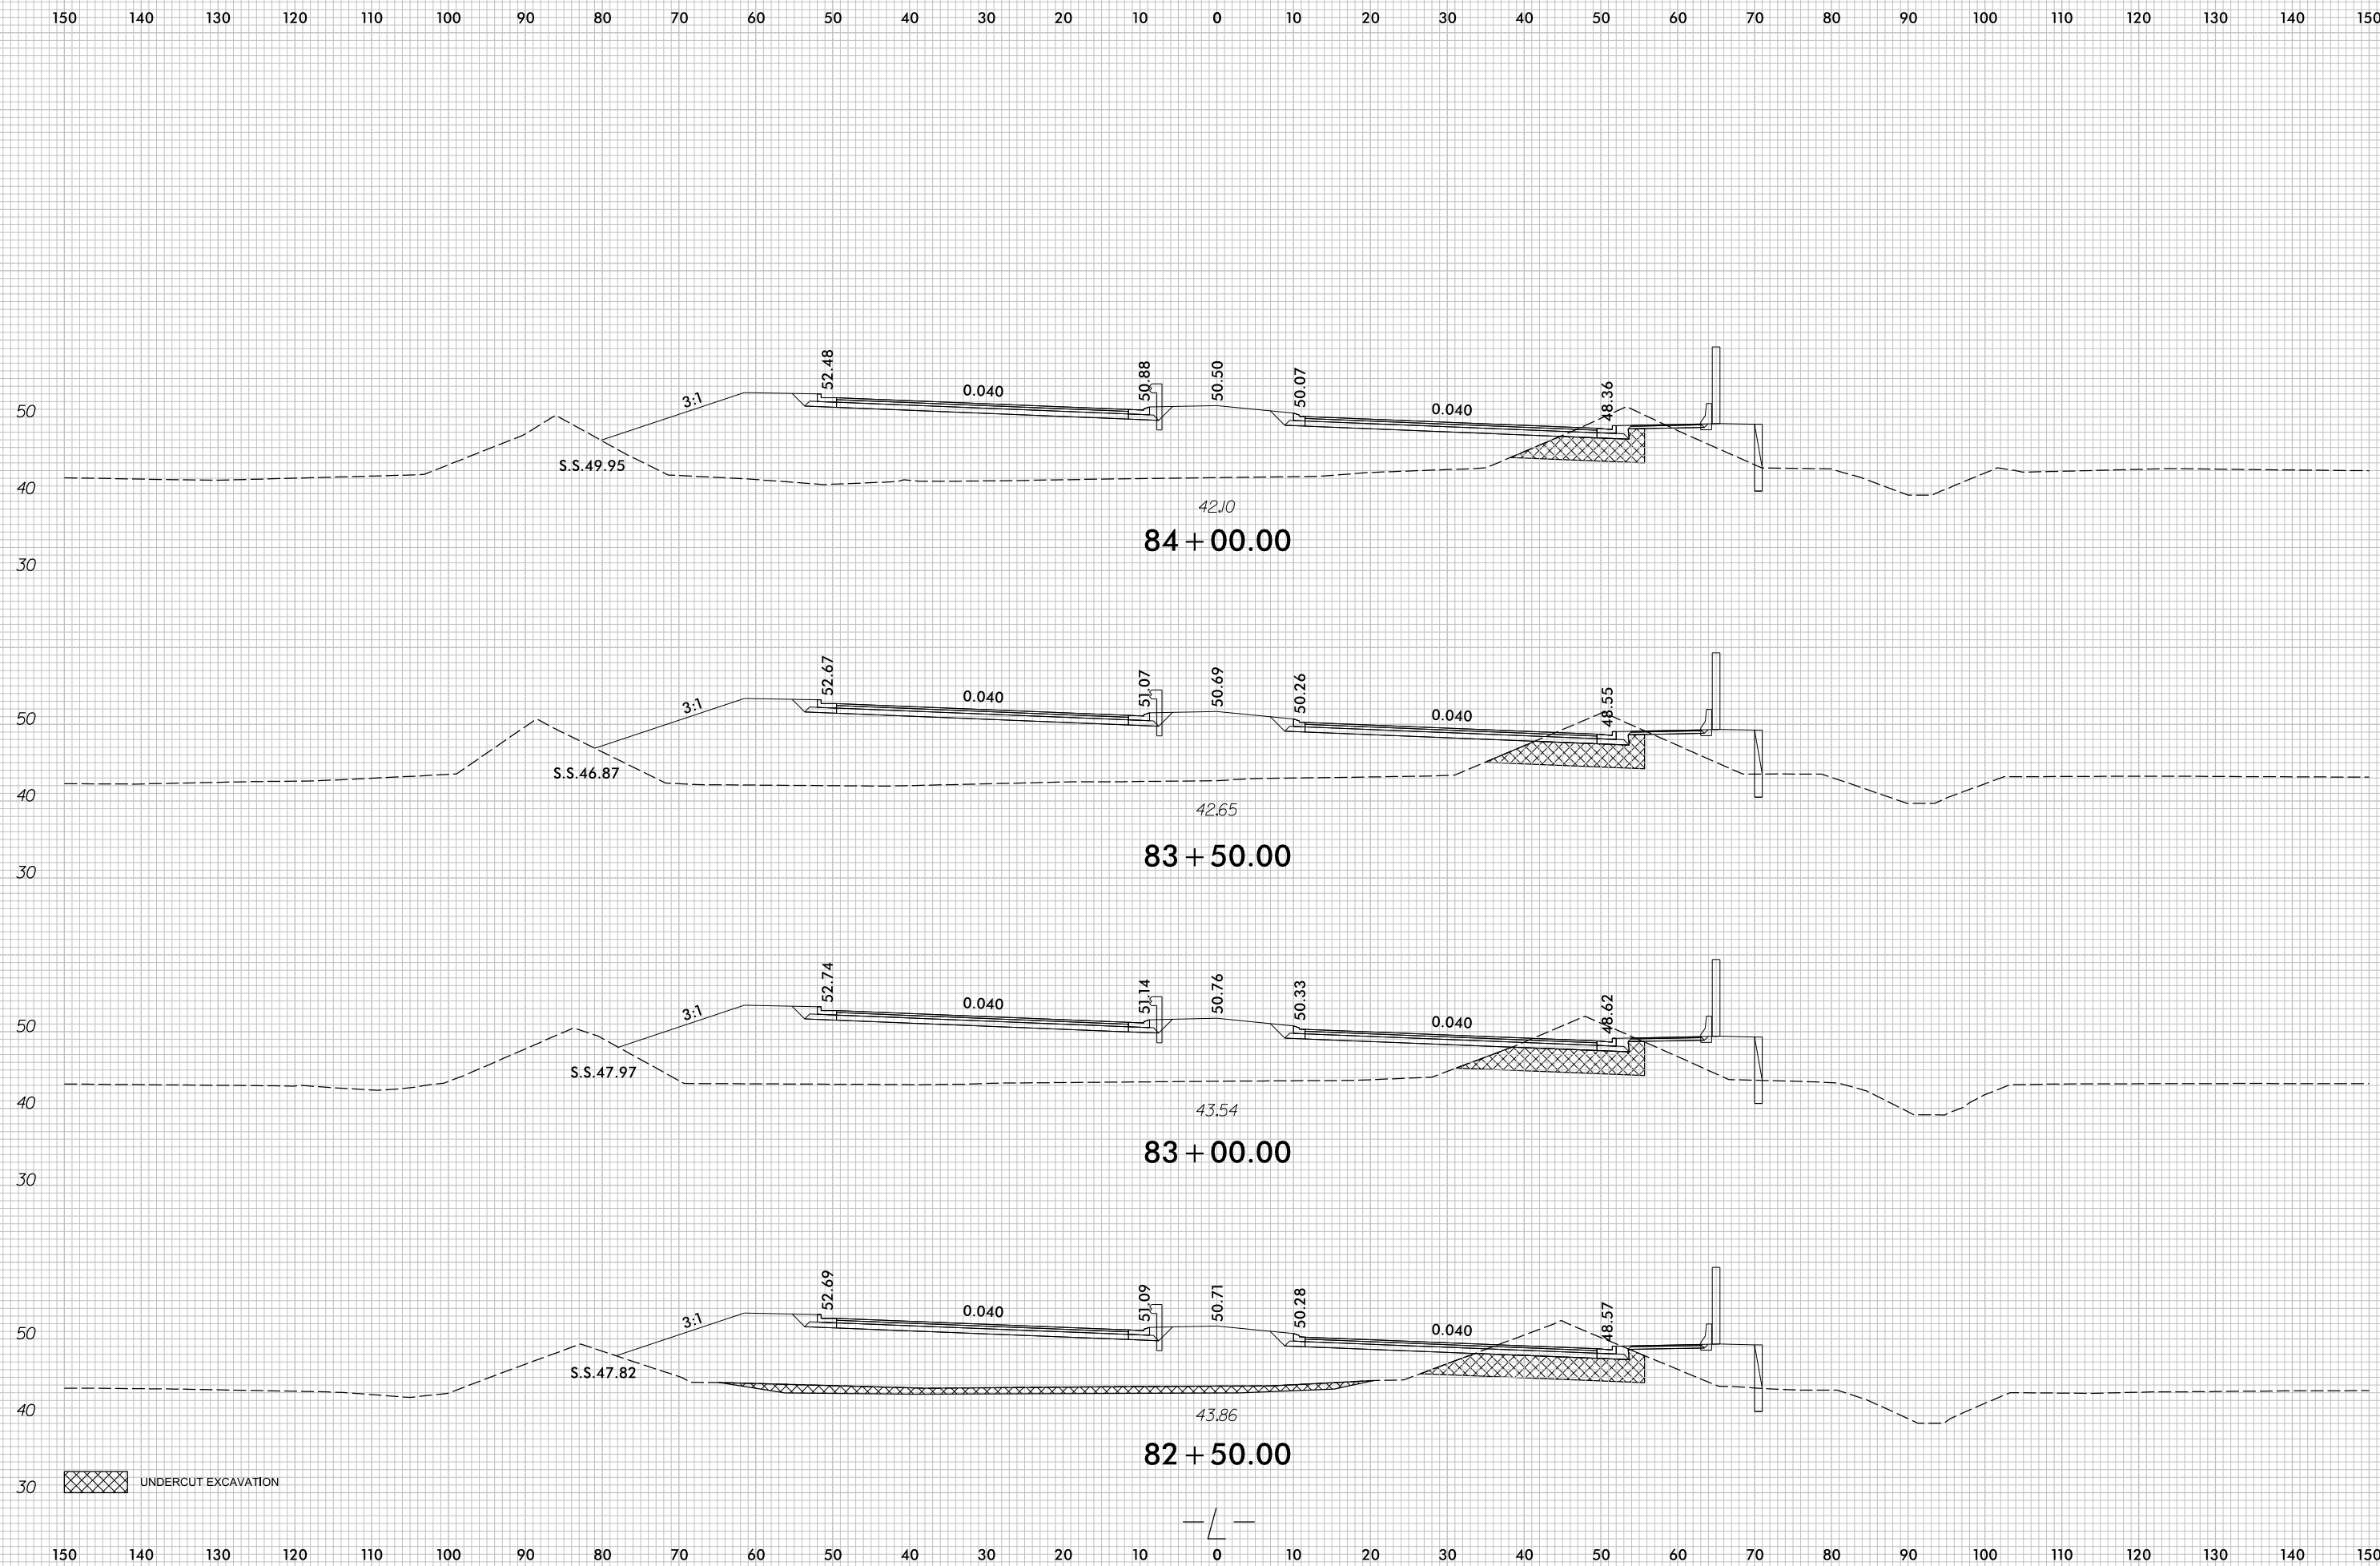

UNDERCUT EXCAVATION

7/5/2017  
r:\Roadway\XSC\U4751\_Rdu\_xPL.L1.dgn  
c:\proves