


8/23/99



PROJ. REFERENCE NO.  
U-4751

SHEET NO.  
X-40

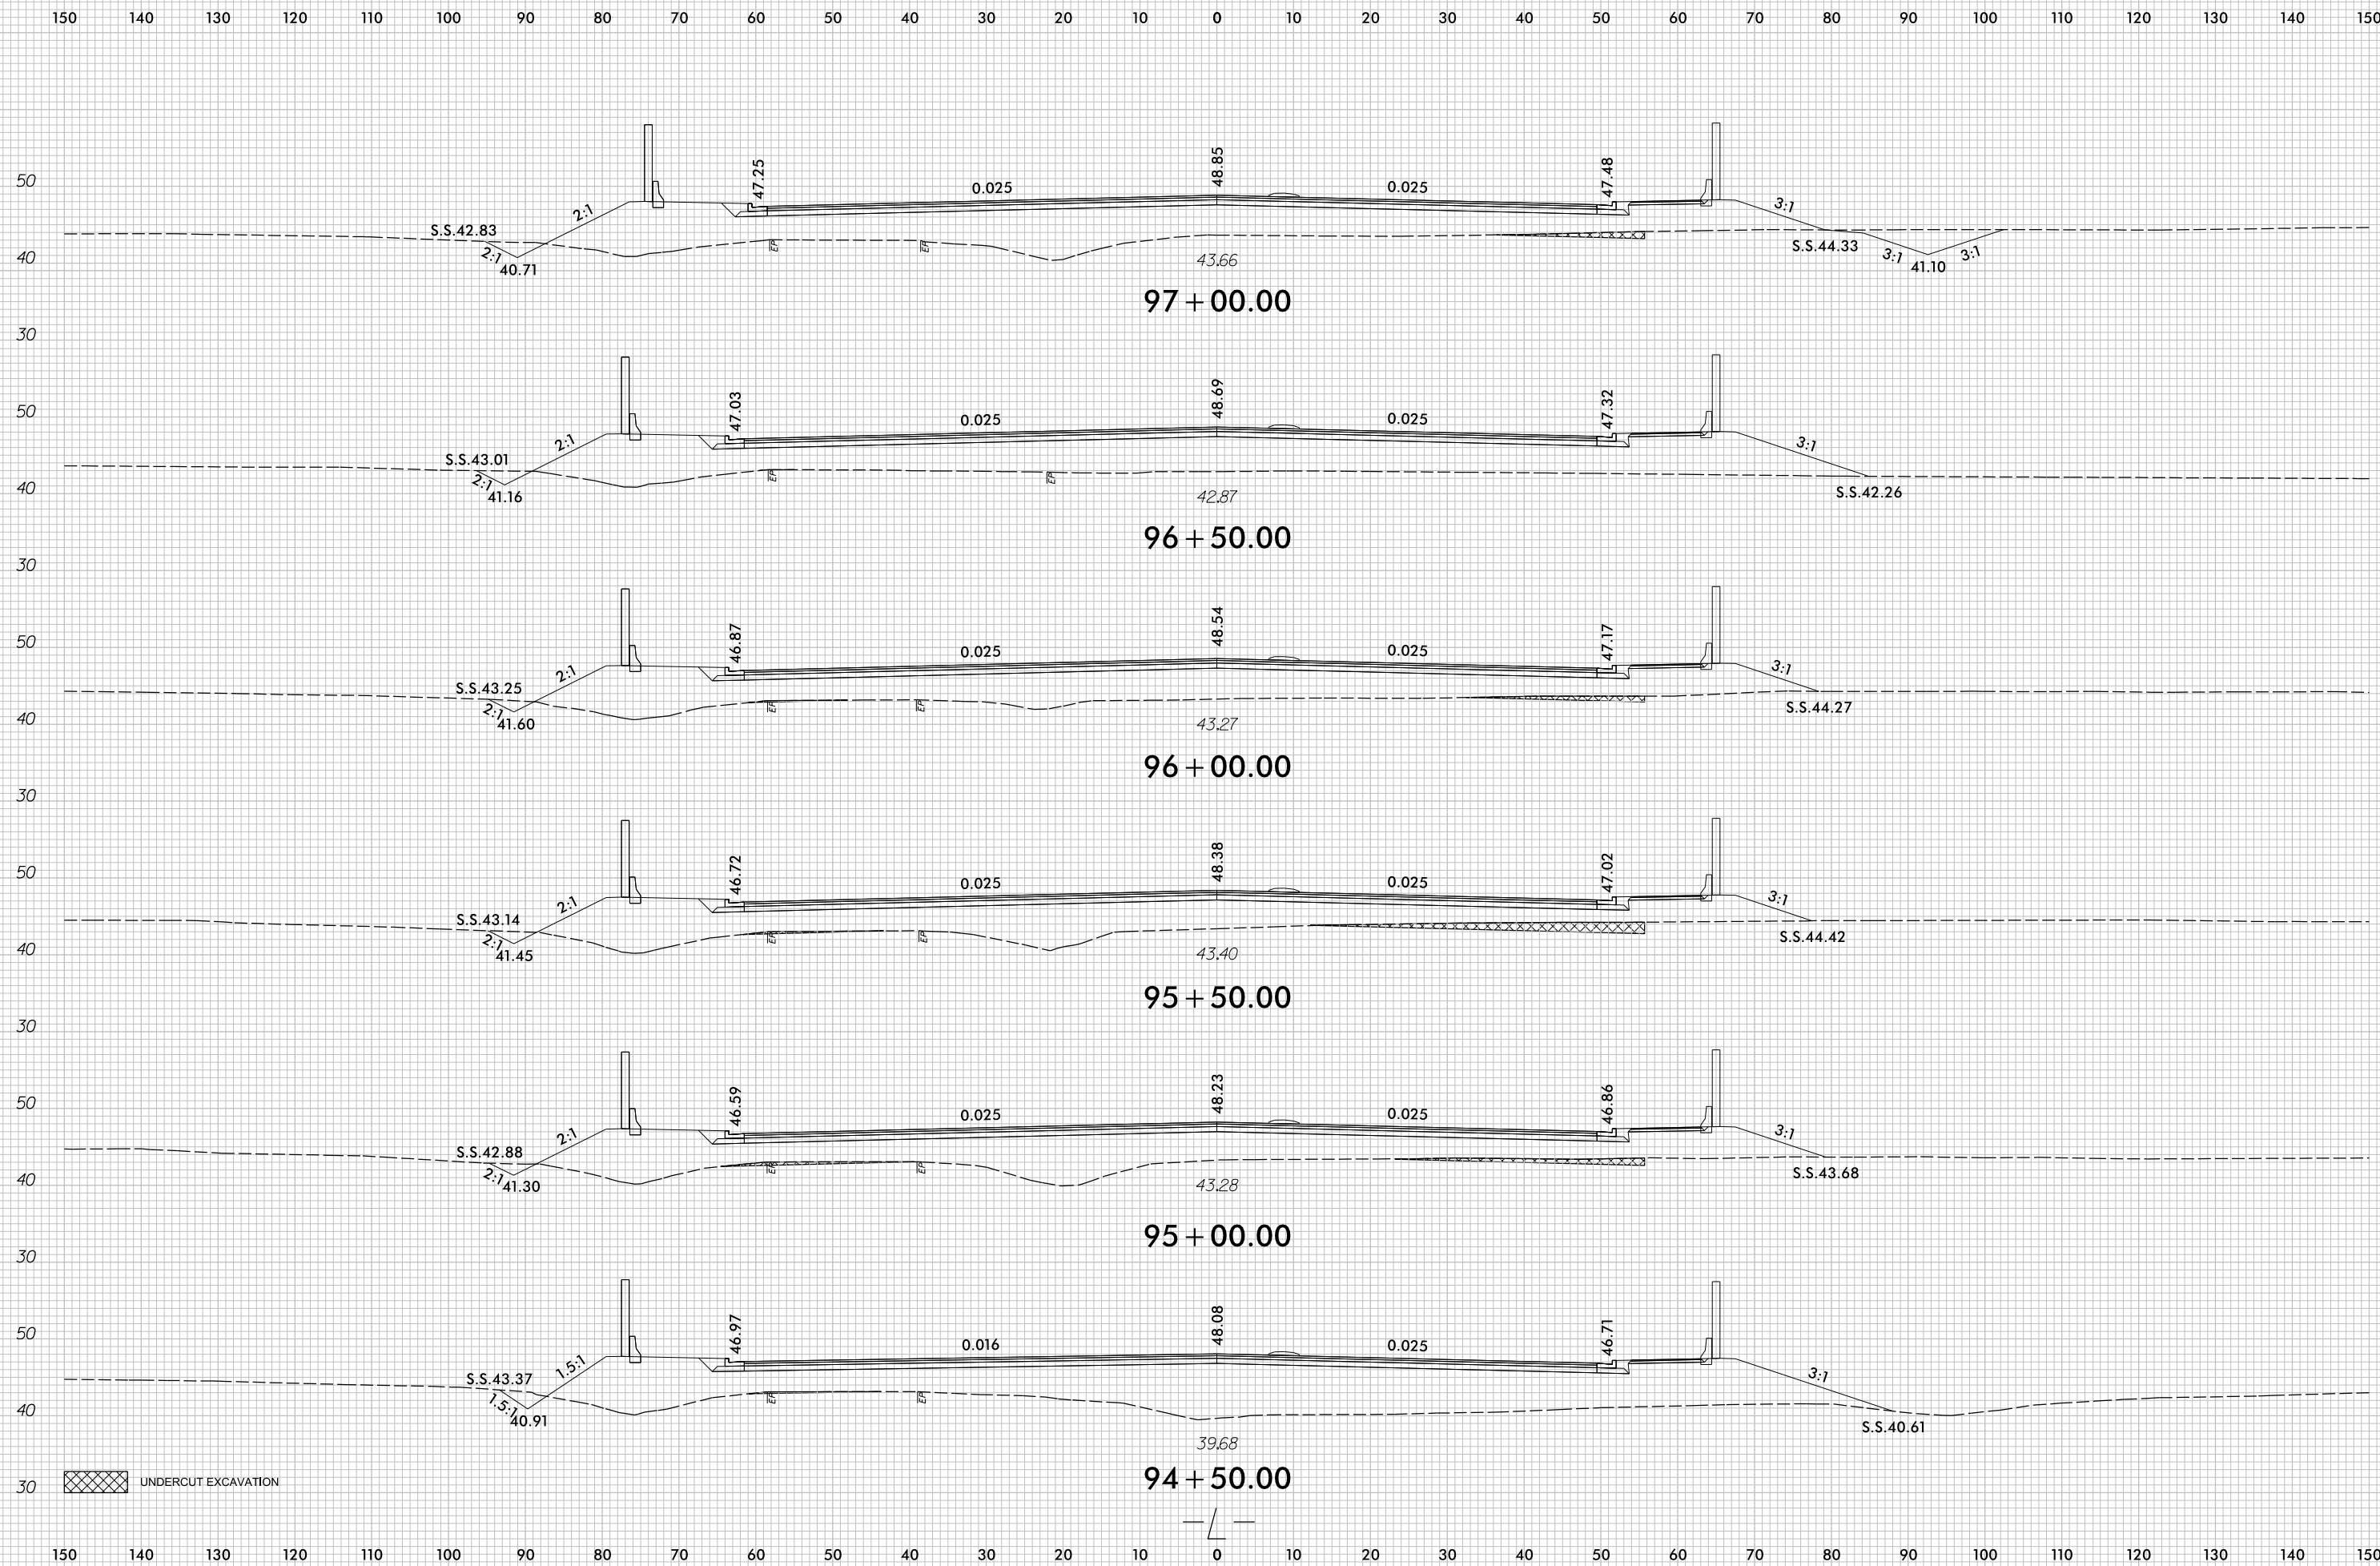

UNDERCUT EXCAVATION

7/5/2017  
r:\Roadway\XSC\U4751\_Rdu\_XPL\_L1.dgn  
cproves