


8/23/99



PROJ. REFERENCE NO.	SHEET NO.
U-4751	X-102

PROJ. REFERENCE NO.	SHEET NO.
U-4751	X-102

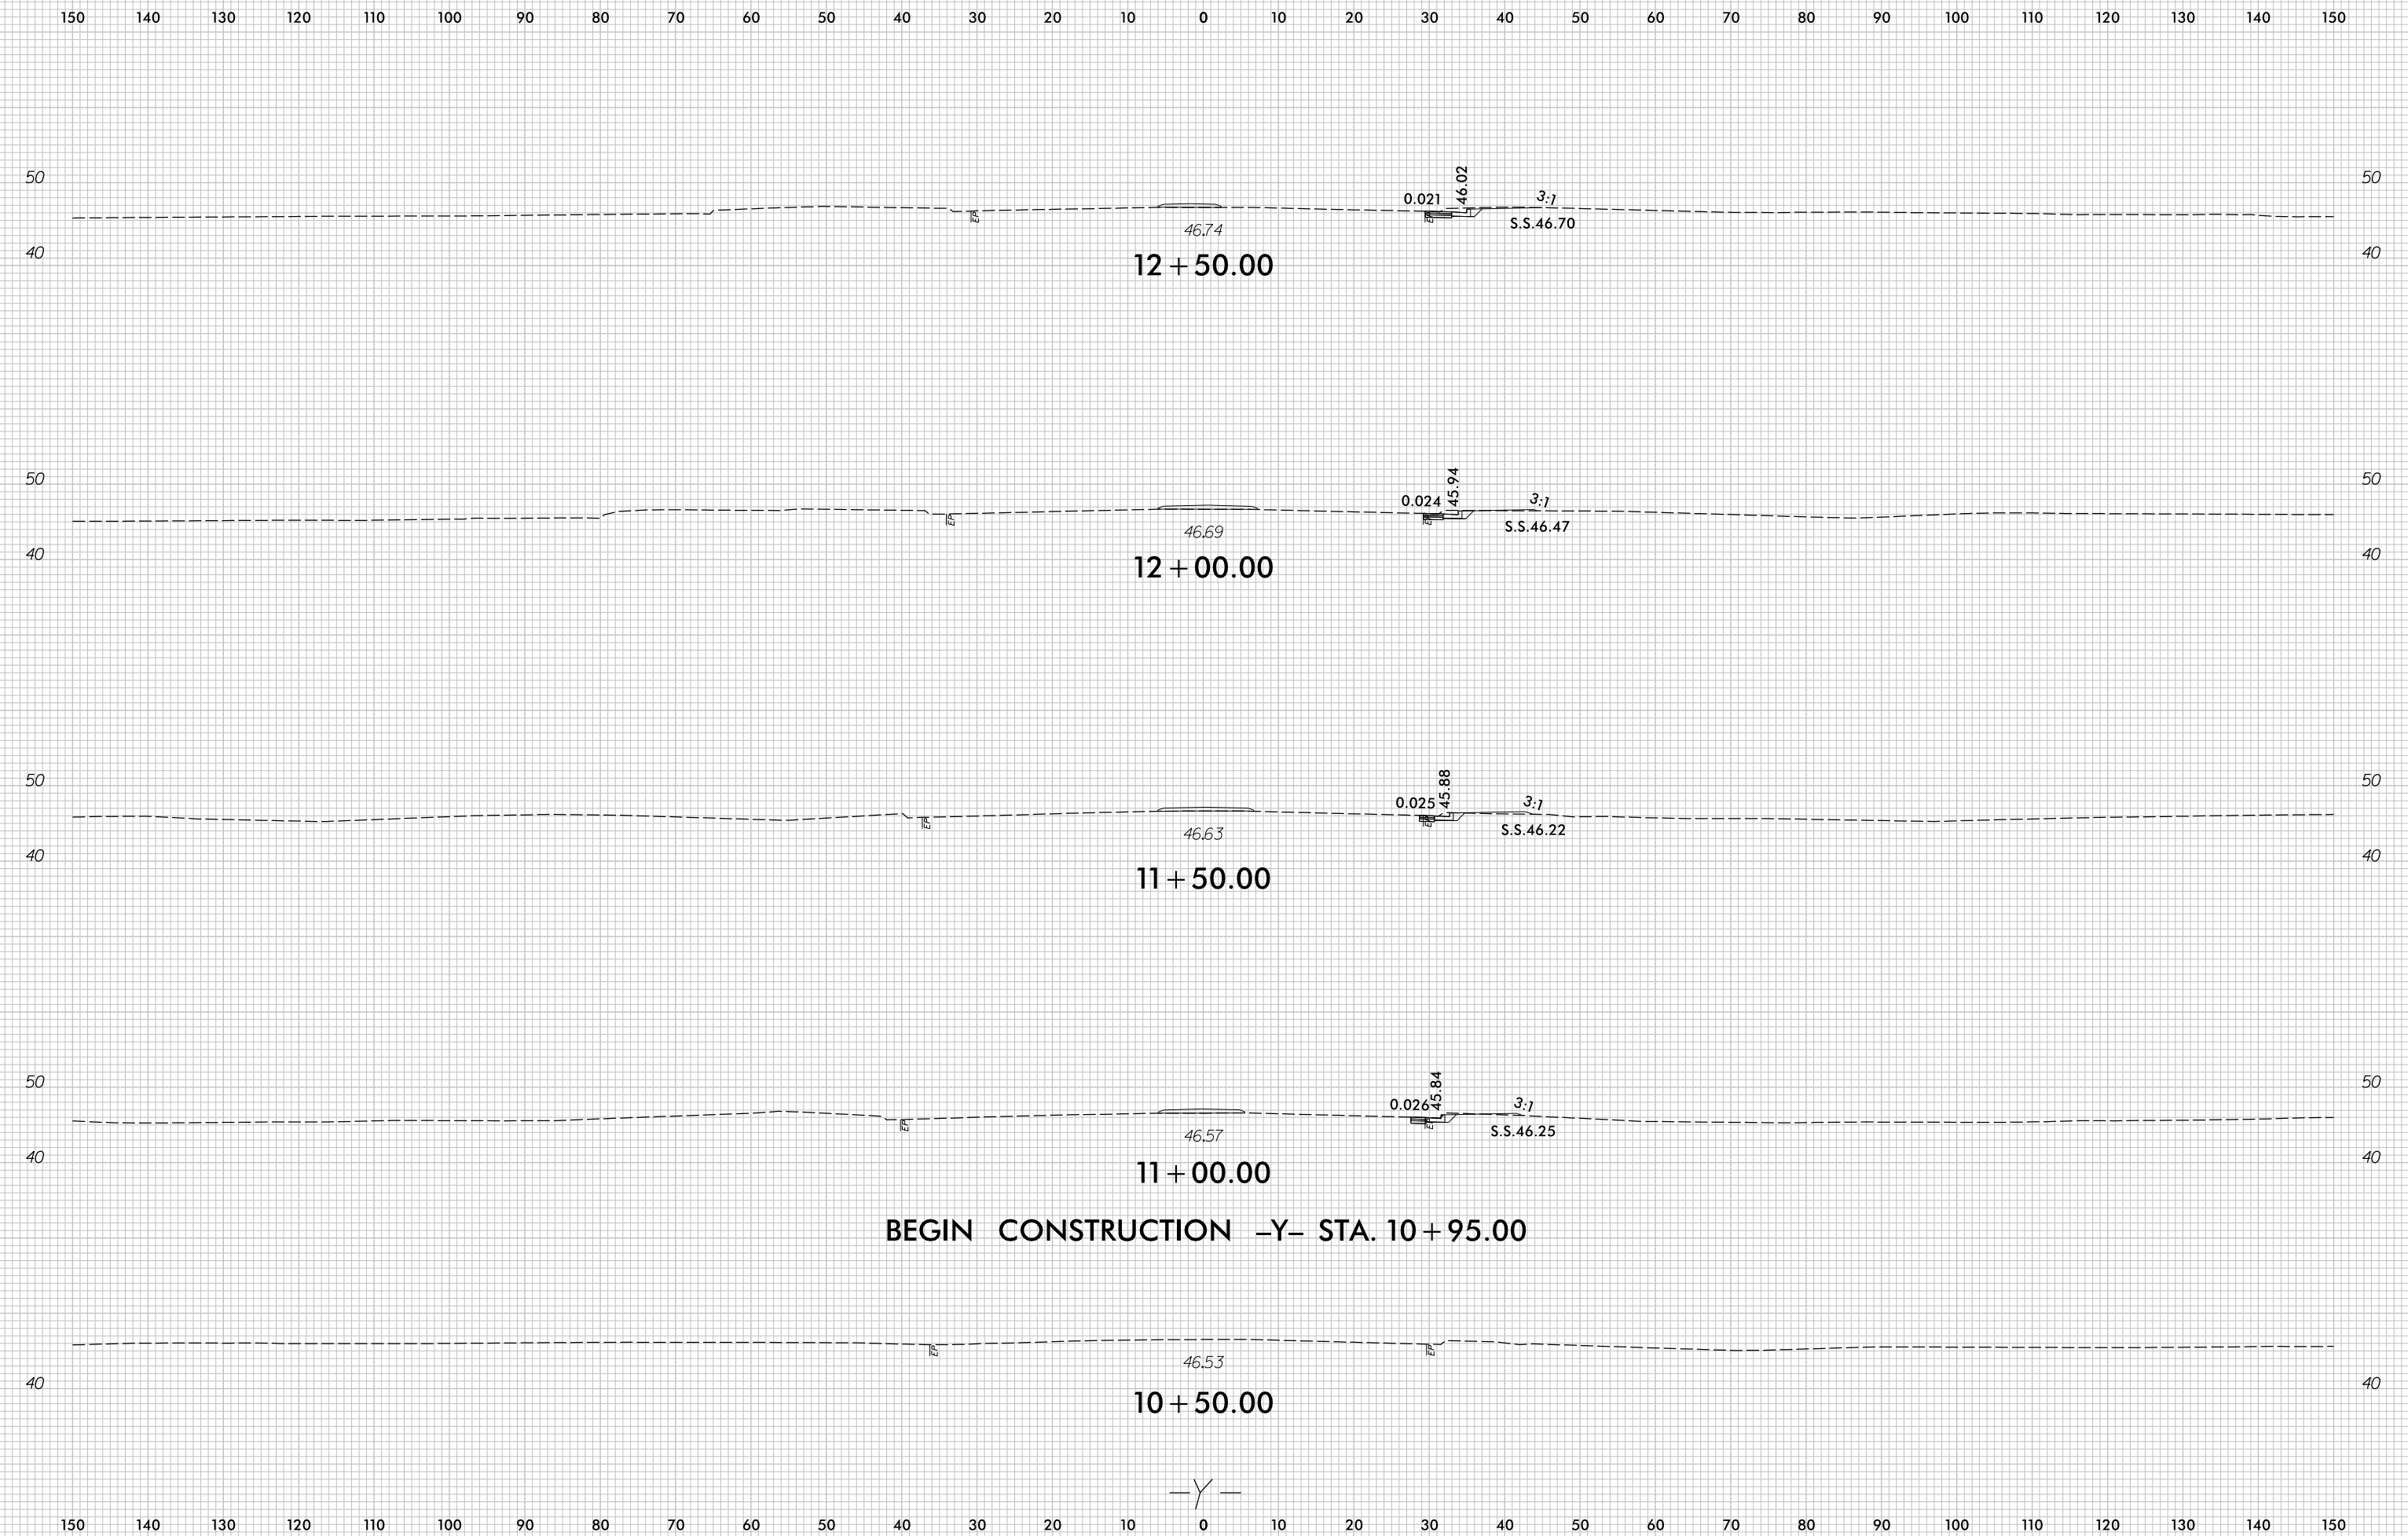

7/5/2017
 r:\Roadway\XSC\U4751_Rdy_xPL_Y.dgn
 c:\proves