


8/23/99

0 5 10	PROJ. REFERENCE NO.	SHEET NO.
	U-4751	X-128

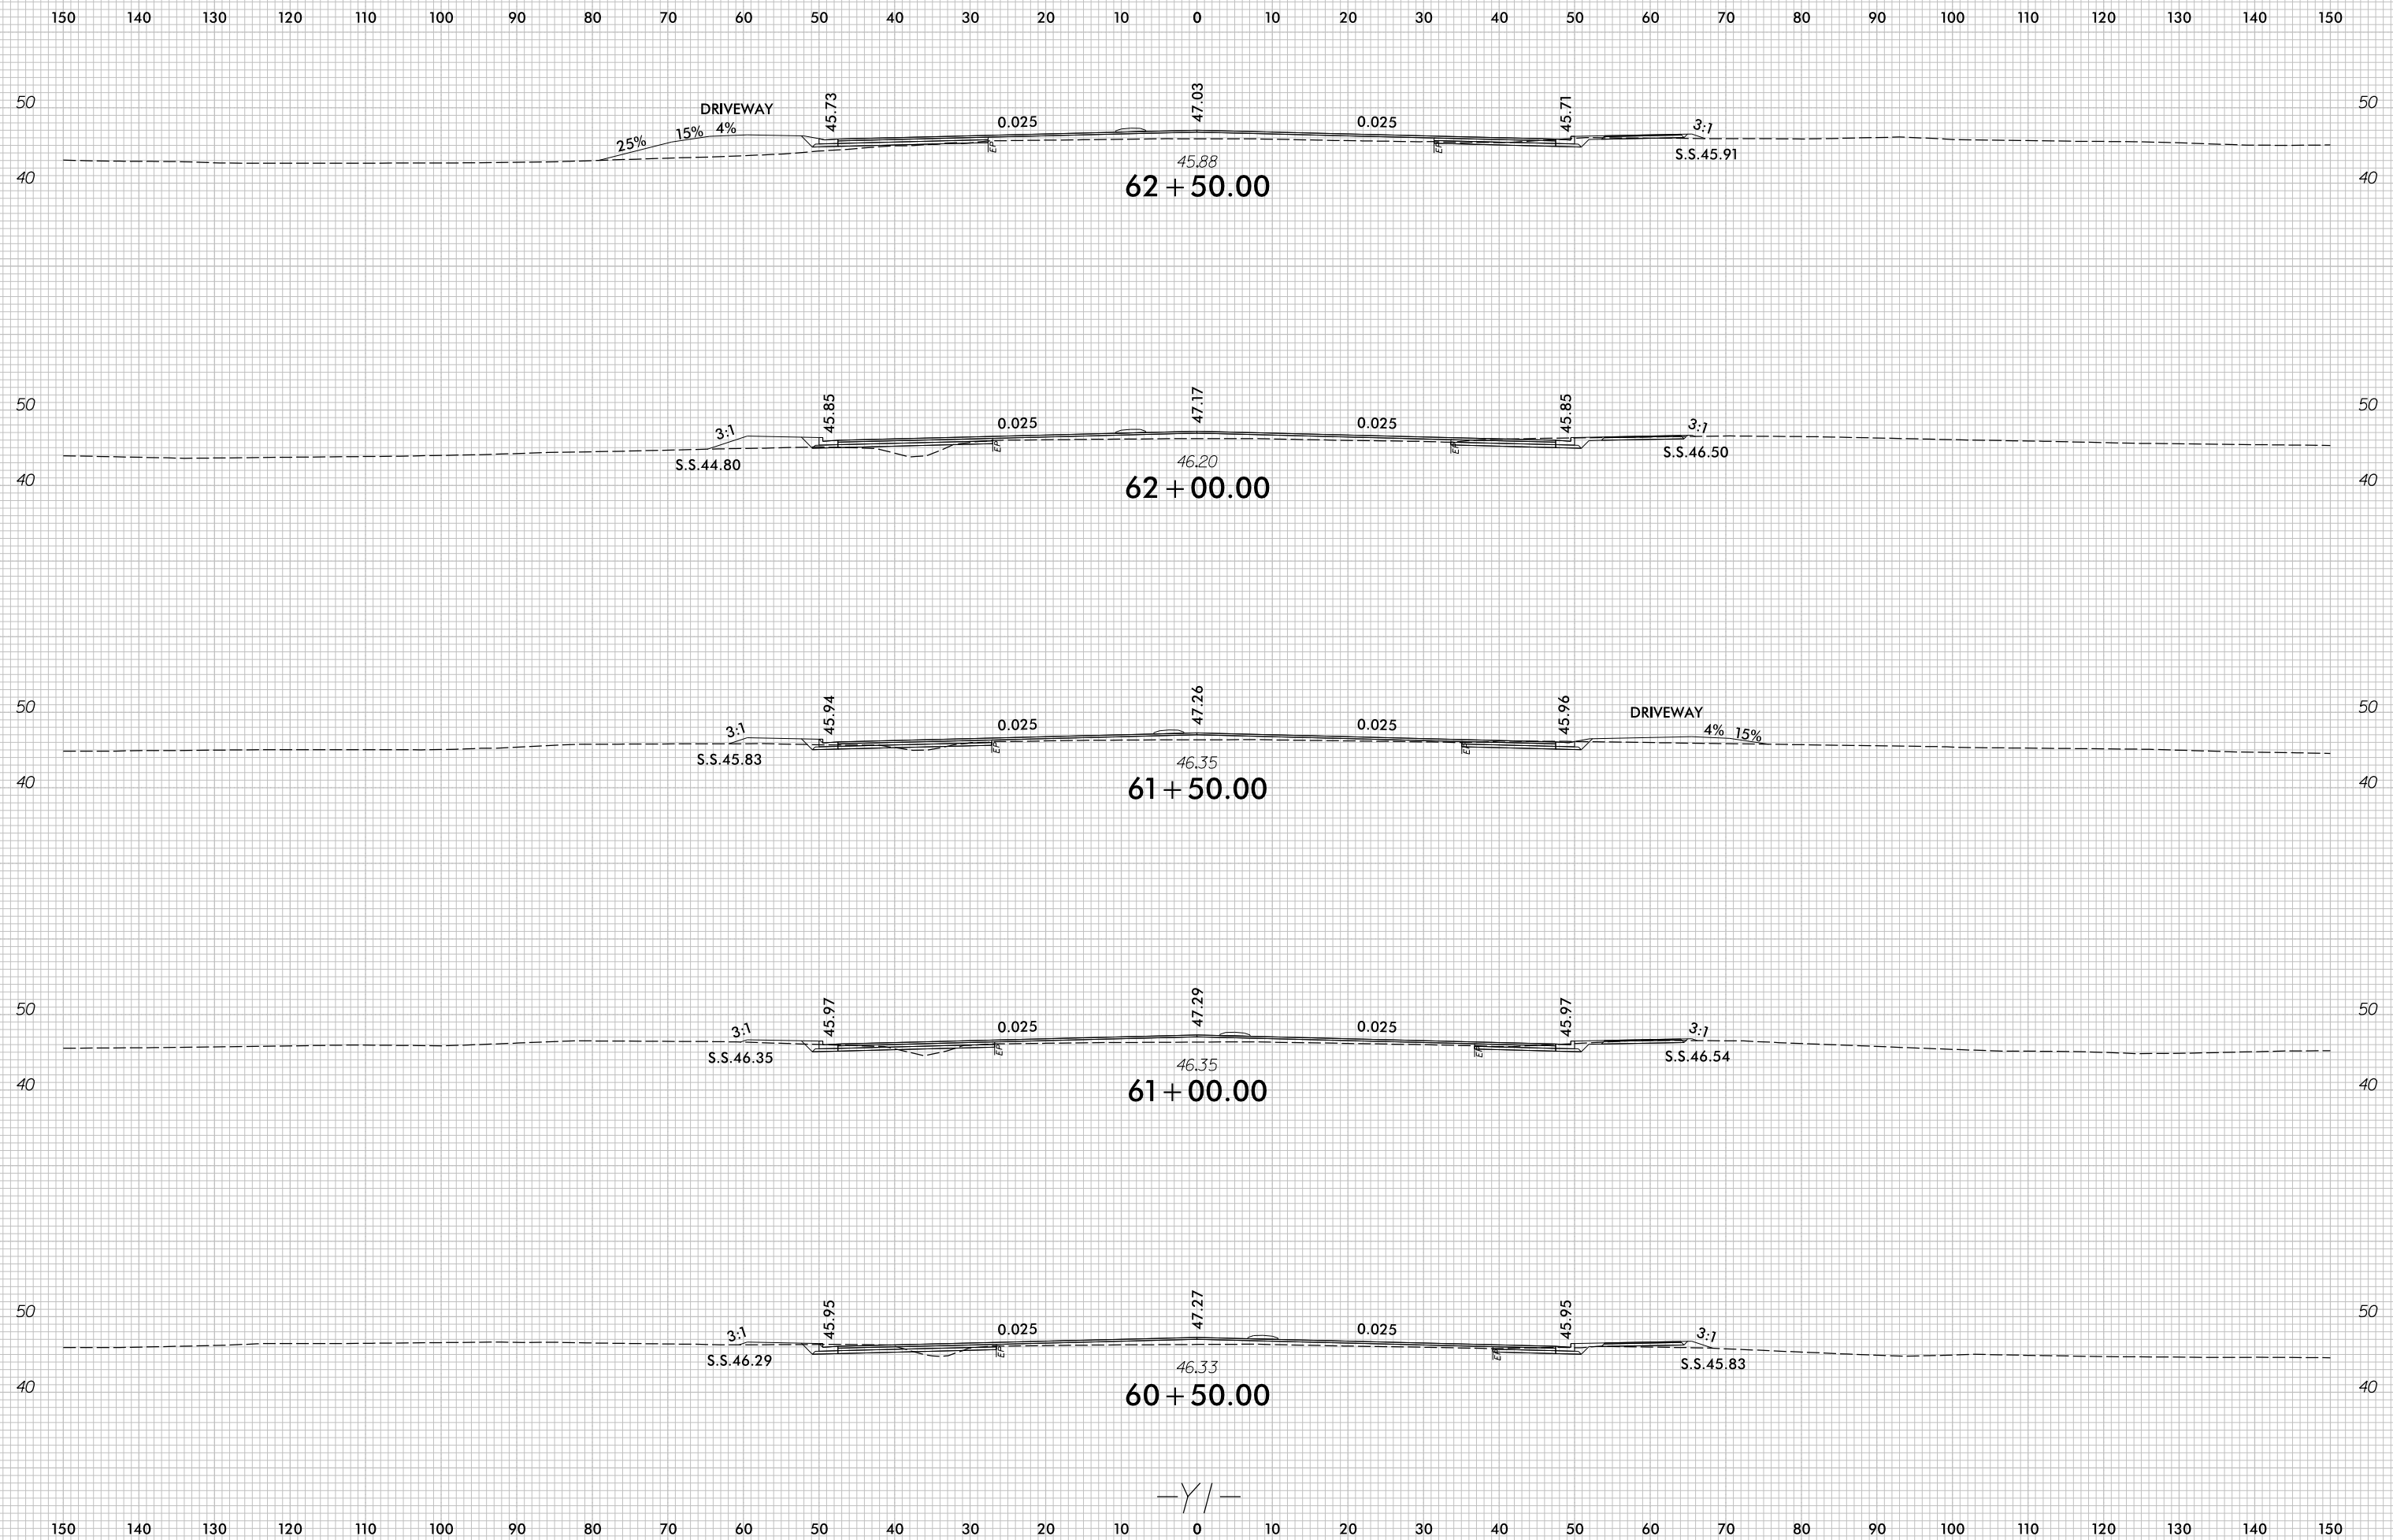

7/5/2017  
r:\Roadway\XSC\U4751\_Rdy\_xPL\_Y1.dgn  
c:\proves

-Y/-