



8/23/99

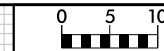

PROJ. REFERENCE NO.	SHEET NO.
U-4751	X-158

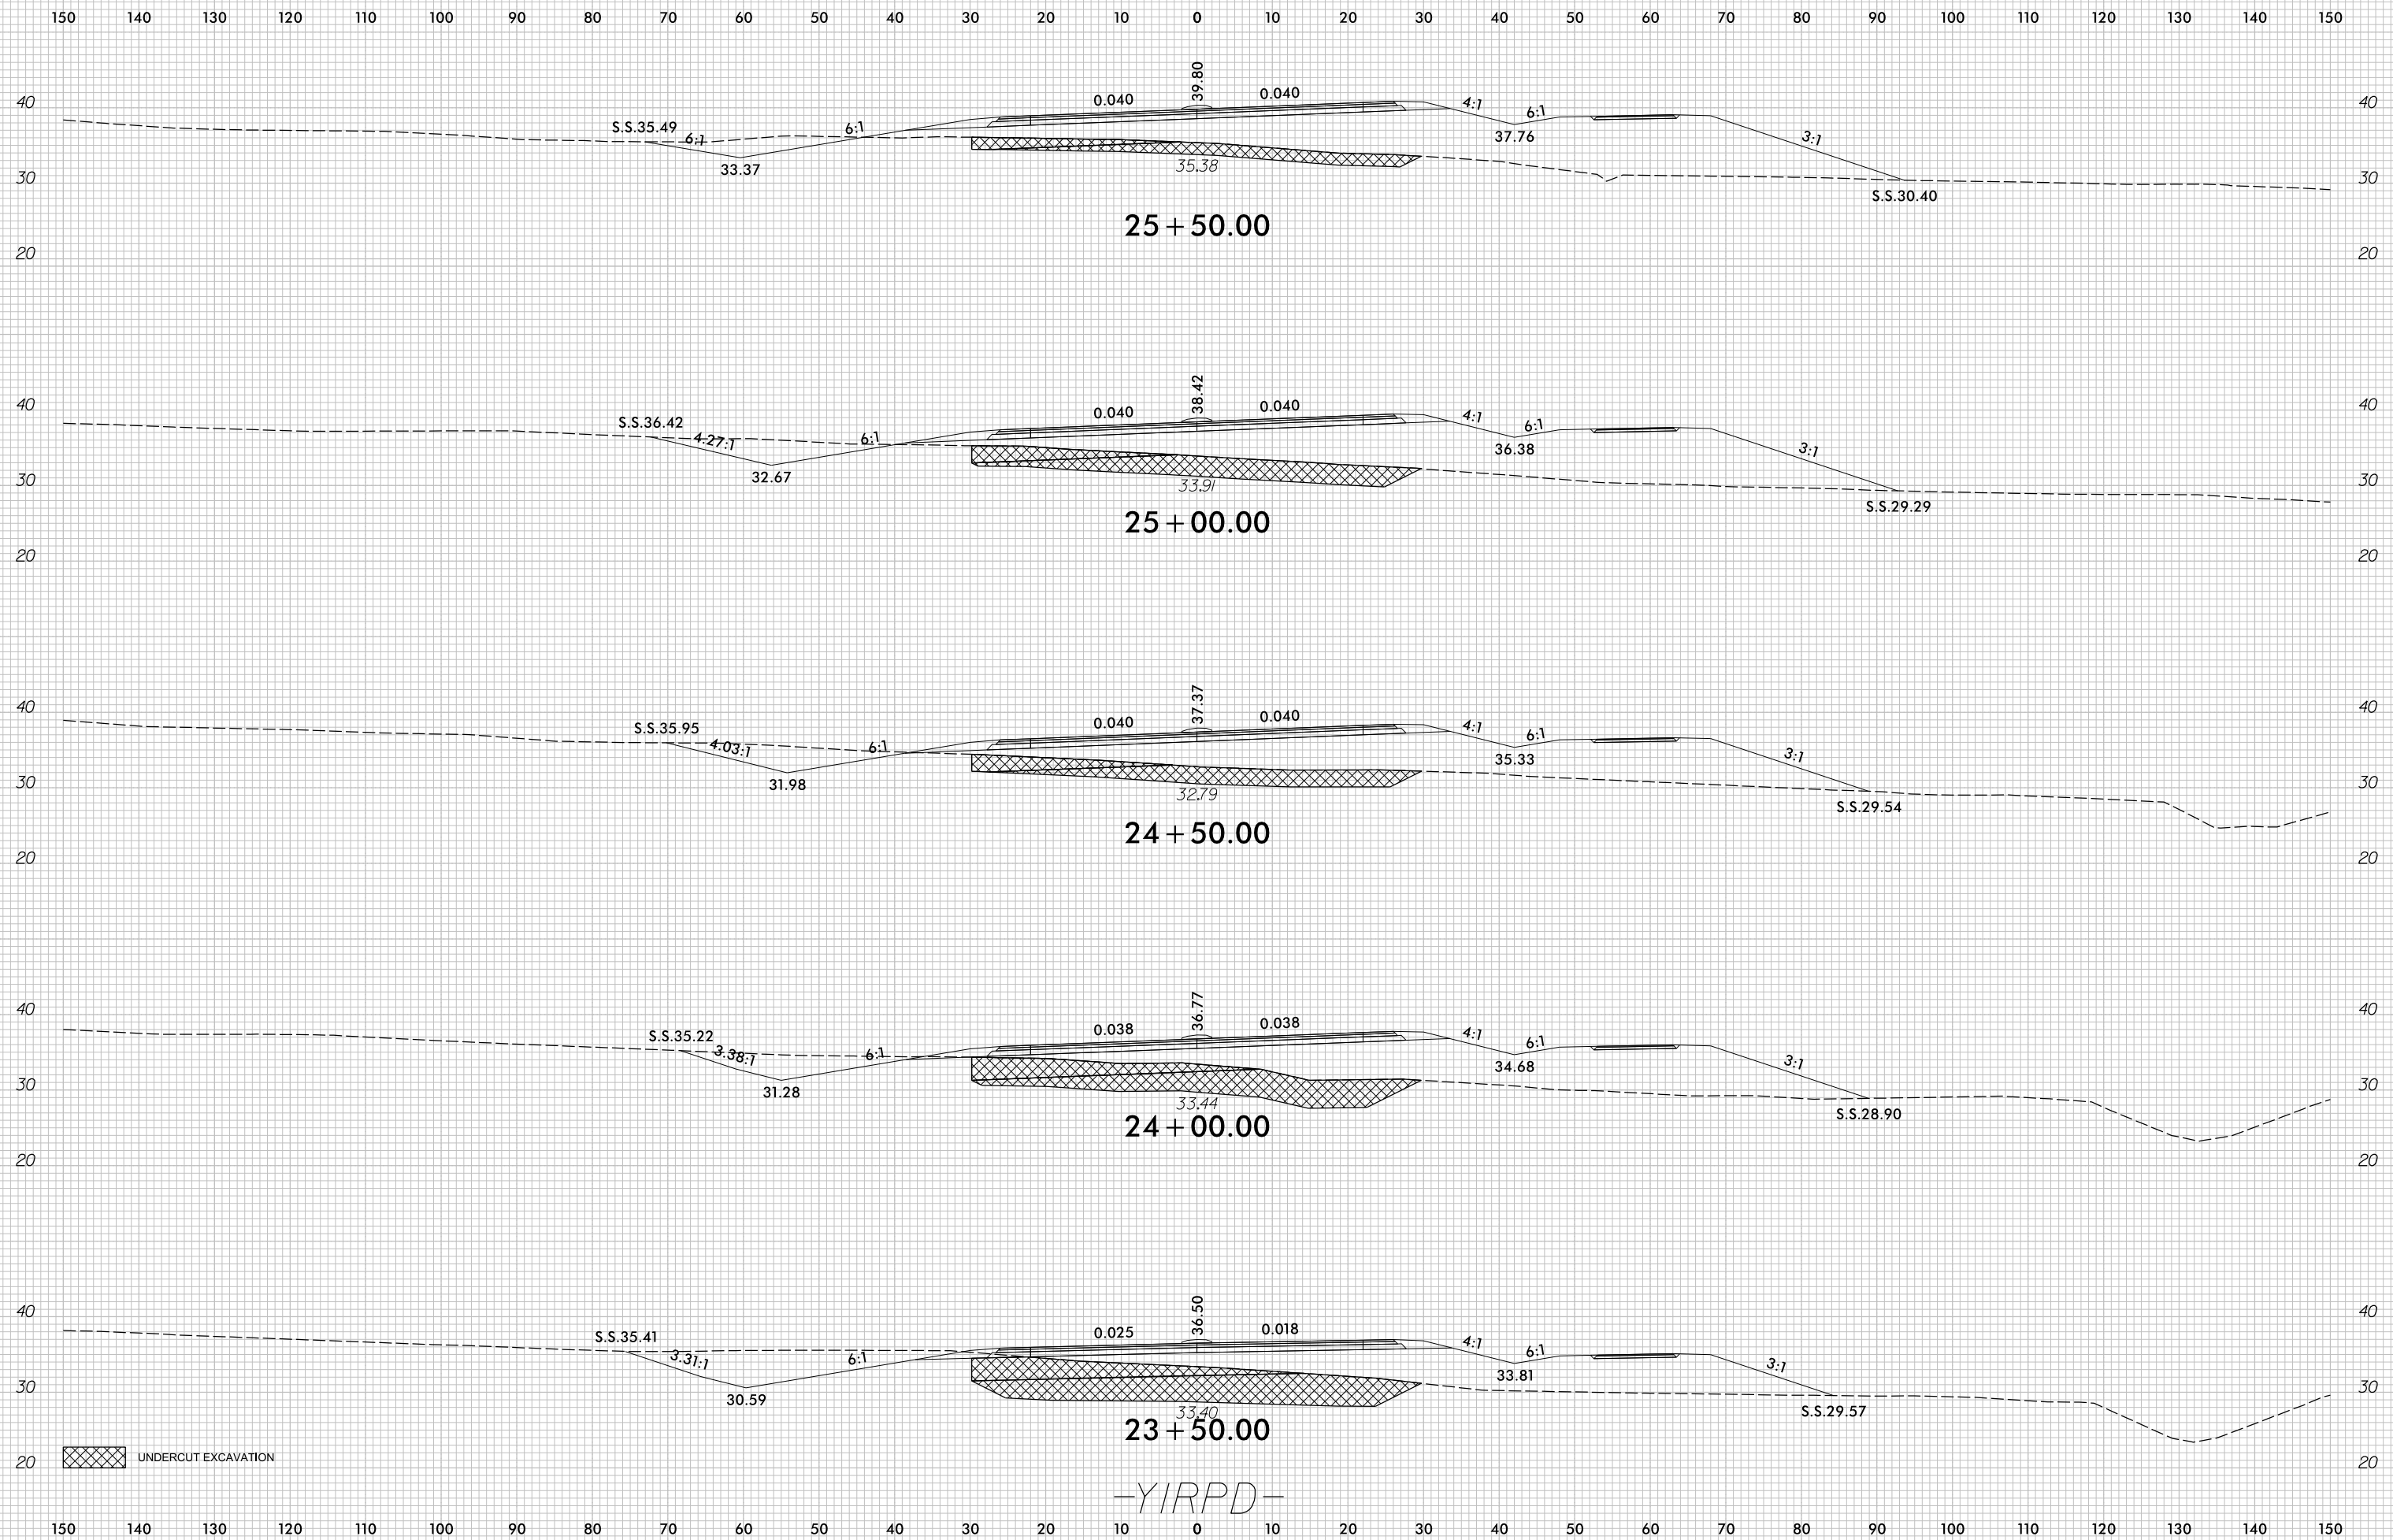

UNDERCUT EXCAVATION

-YIRPD-

7/5/2017
 r:\Roadway\XSC\U4751_Rdu_XPL_YIRPD.dgn
 c:\proves