


8/23/99



PROJ. REFERENCE NO.	SHEET NO.
U-4751	X-160

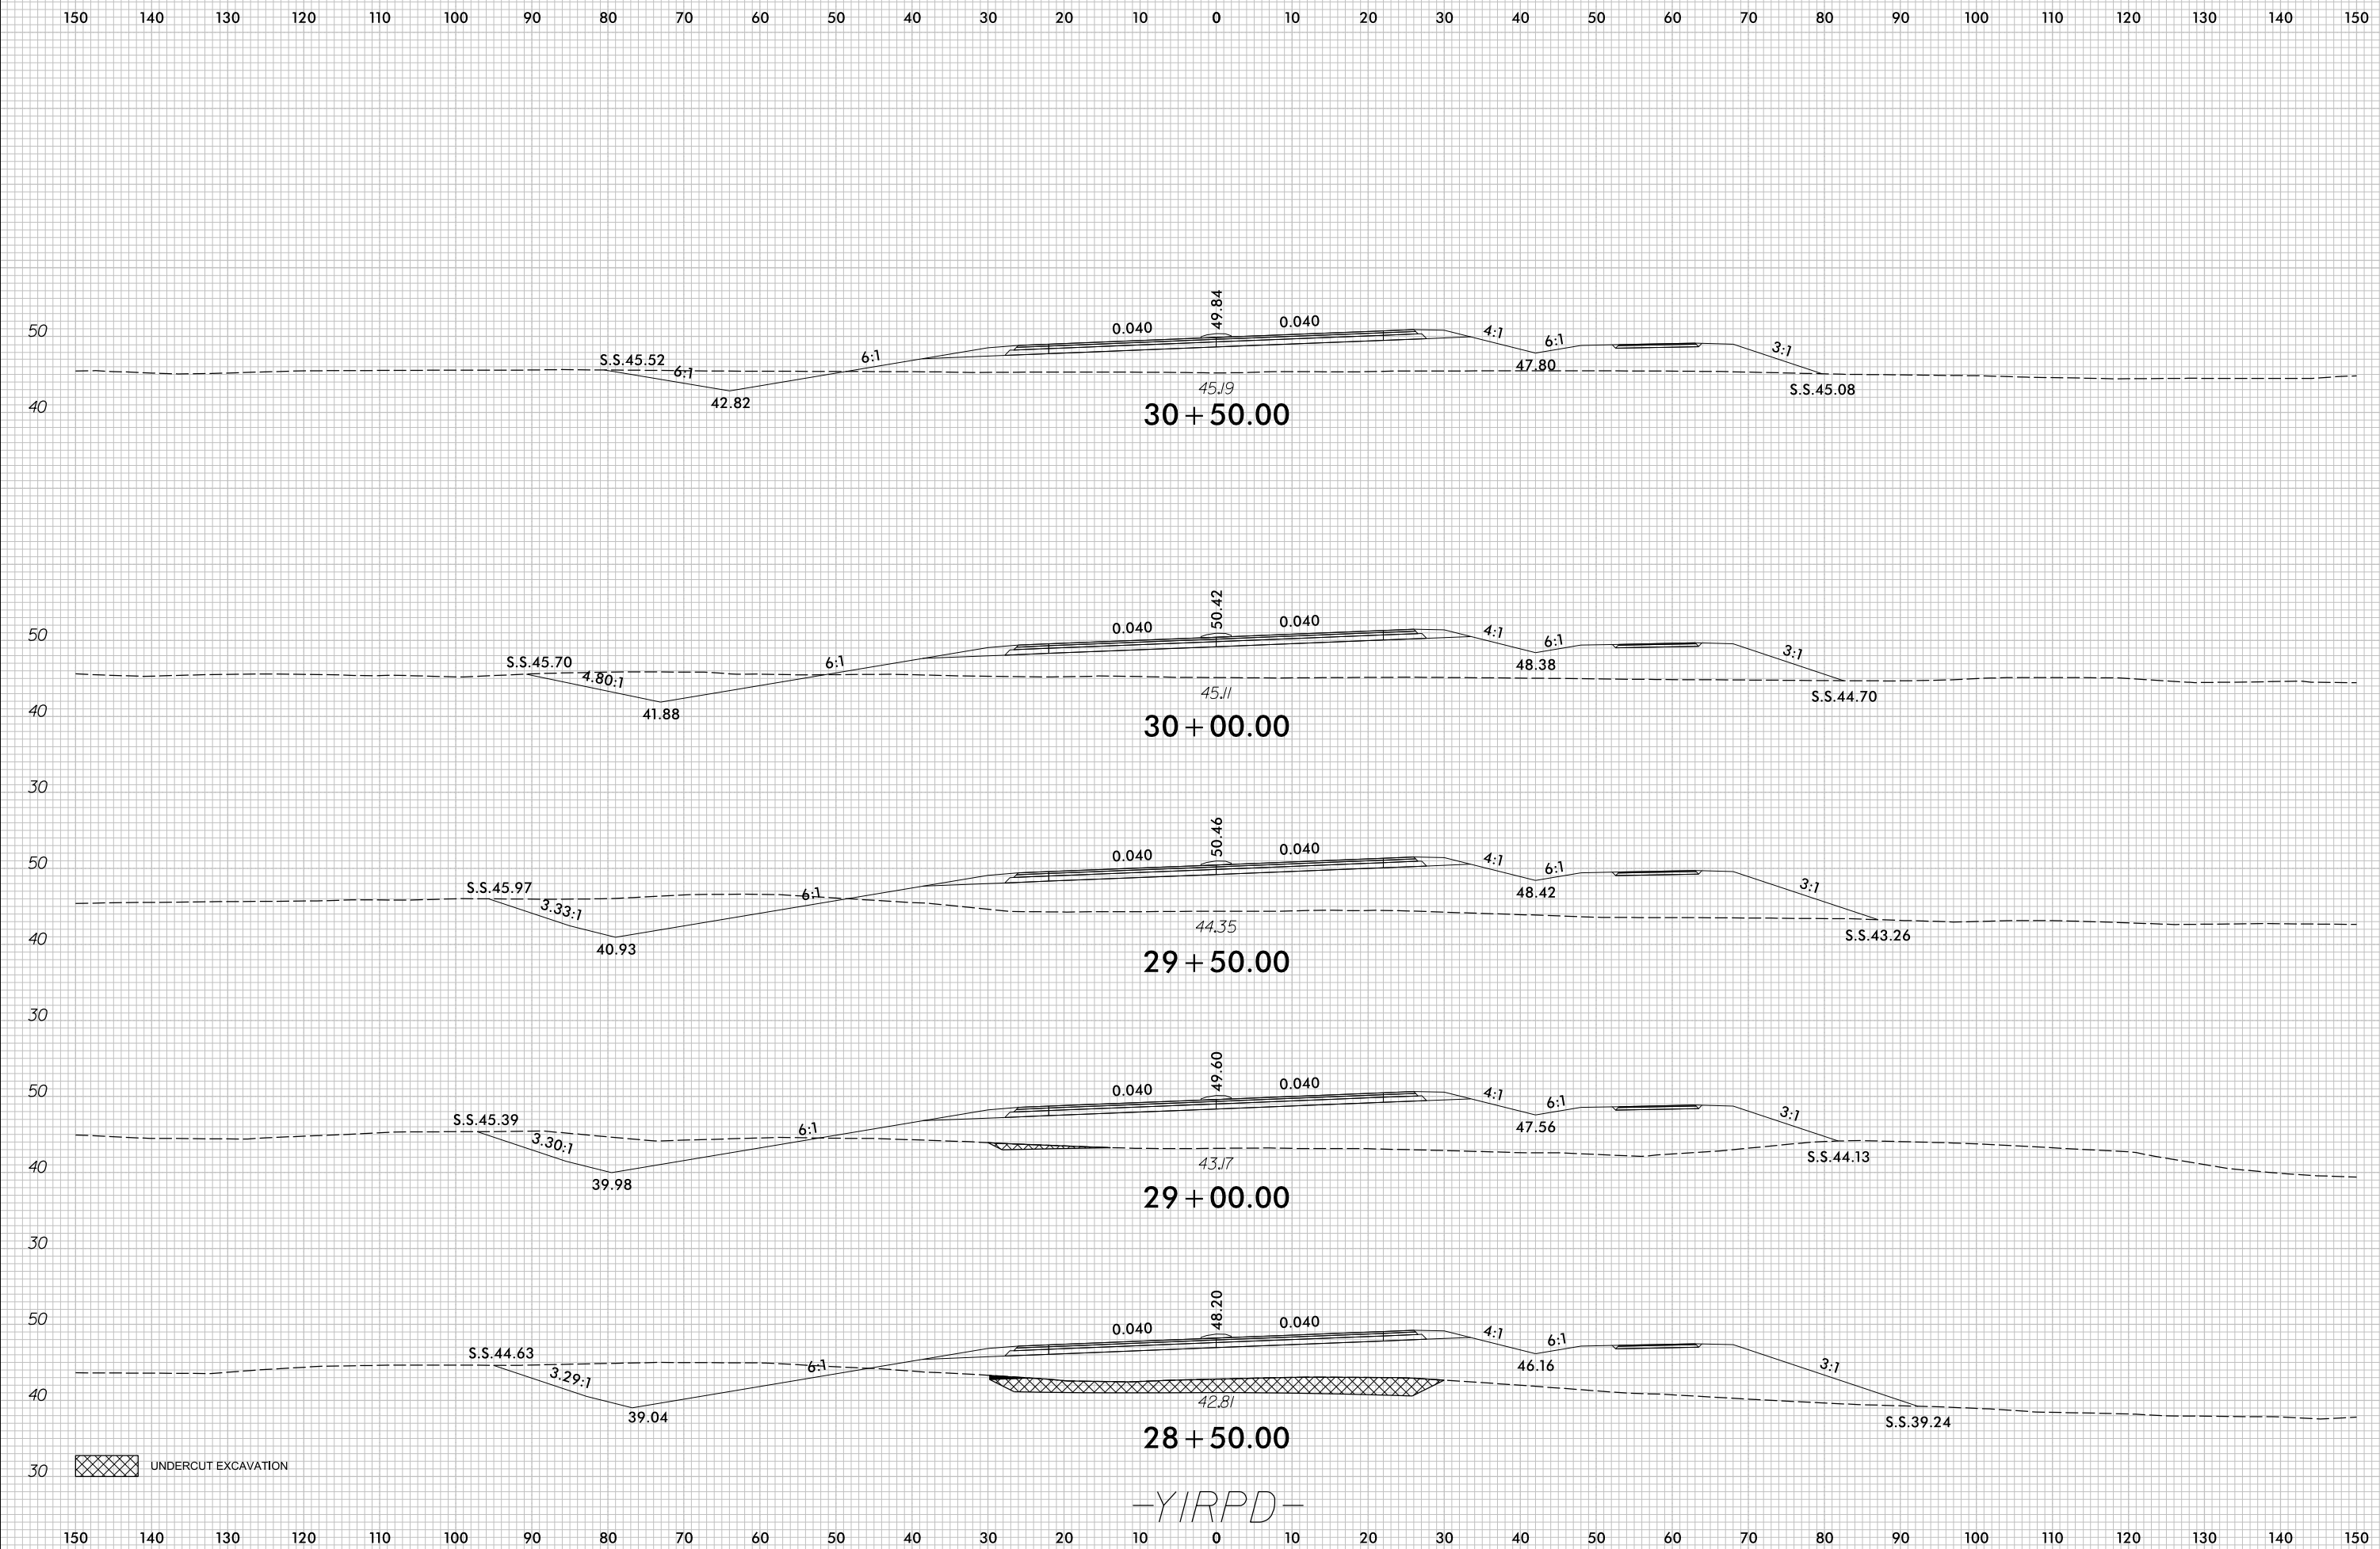

30 + 50.00

30 + 00.00

29 + 50.00

29 + 00.00

28 + 50.00

-YIRPD-

UNDERCUT EXCAVATION

7/5/2017
r:\Roadway\XSC\U4751_Rdu_XPL_YIRPD.dgn
c:\proves