



8/23/99

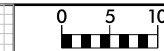

|                     |           |
|---------------------|-----------|
| PROJ. REFERENCE NO. | SHEET NO. |
| U-4751              | X-182     |

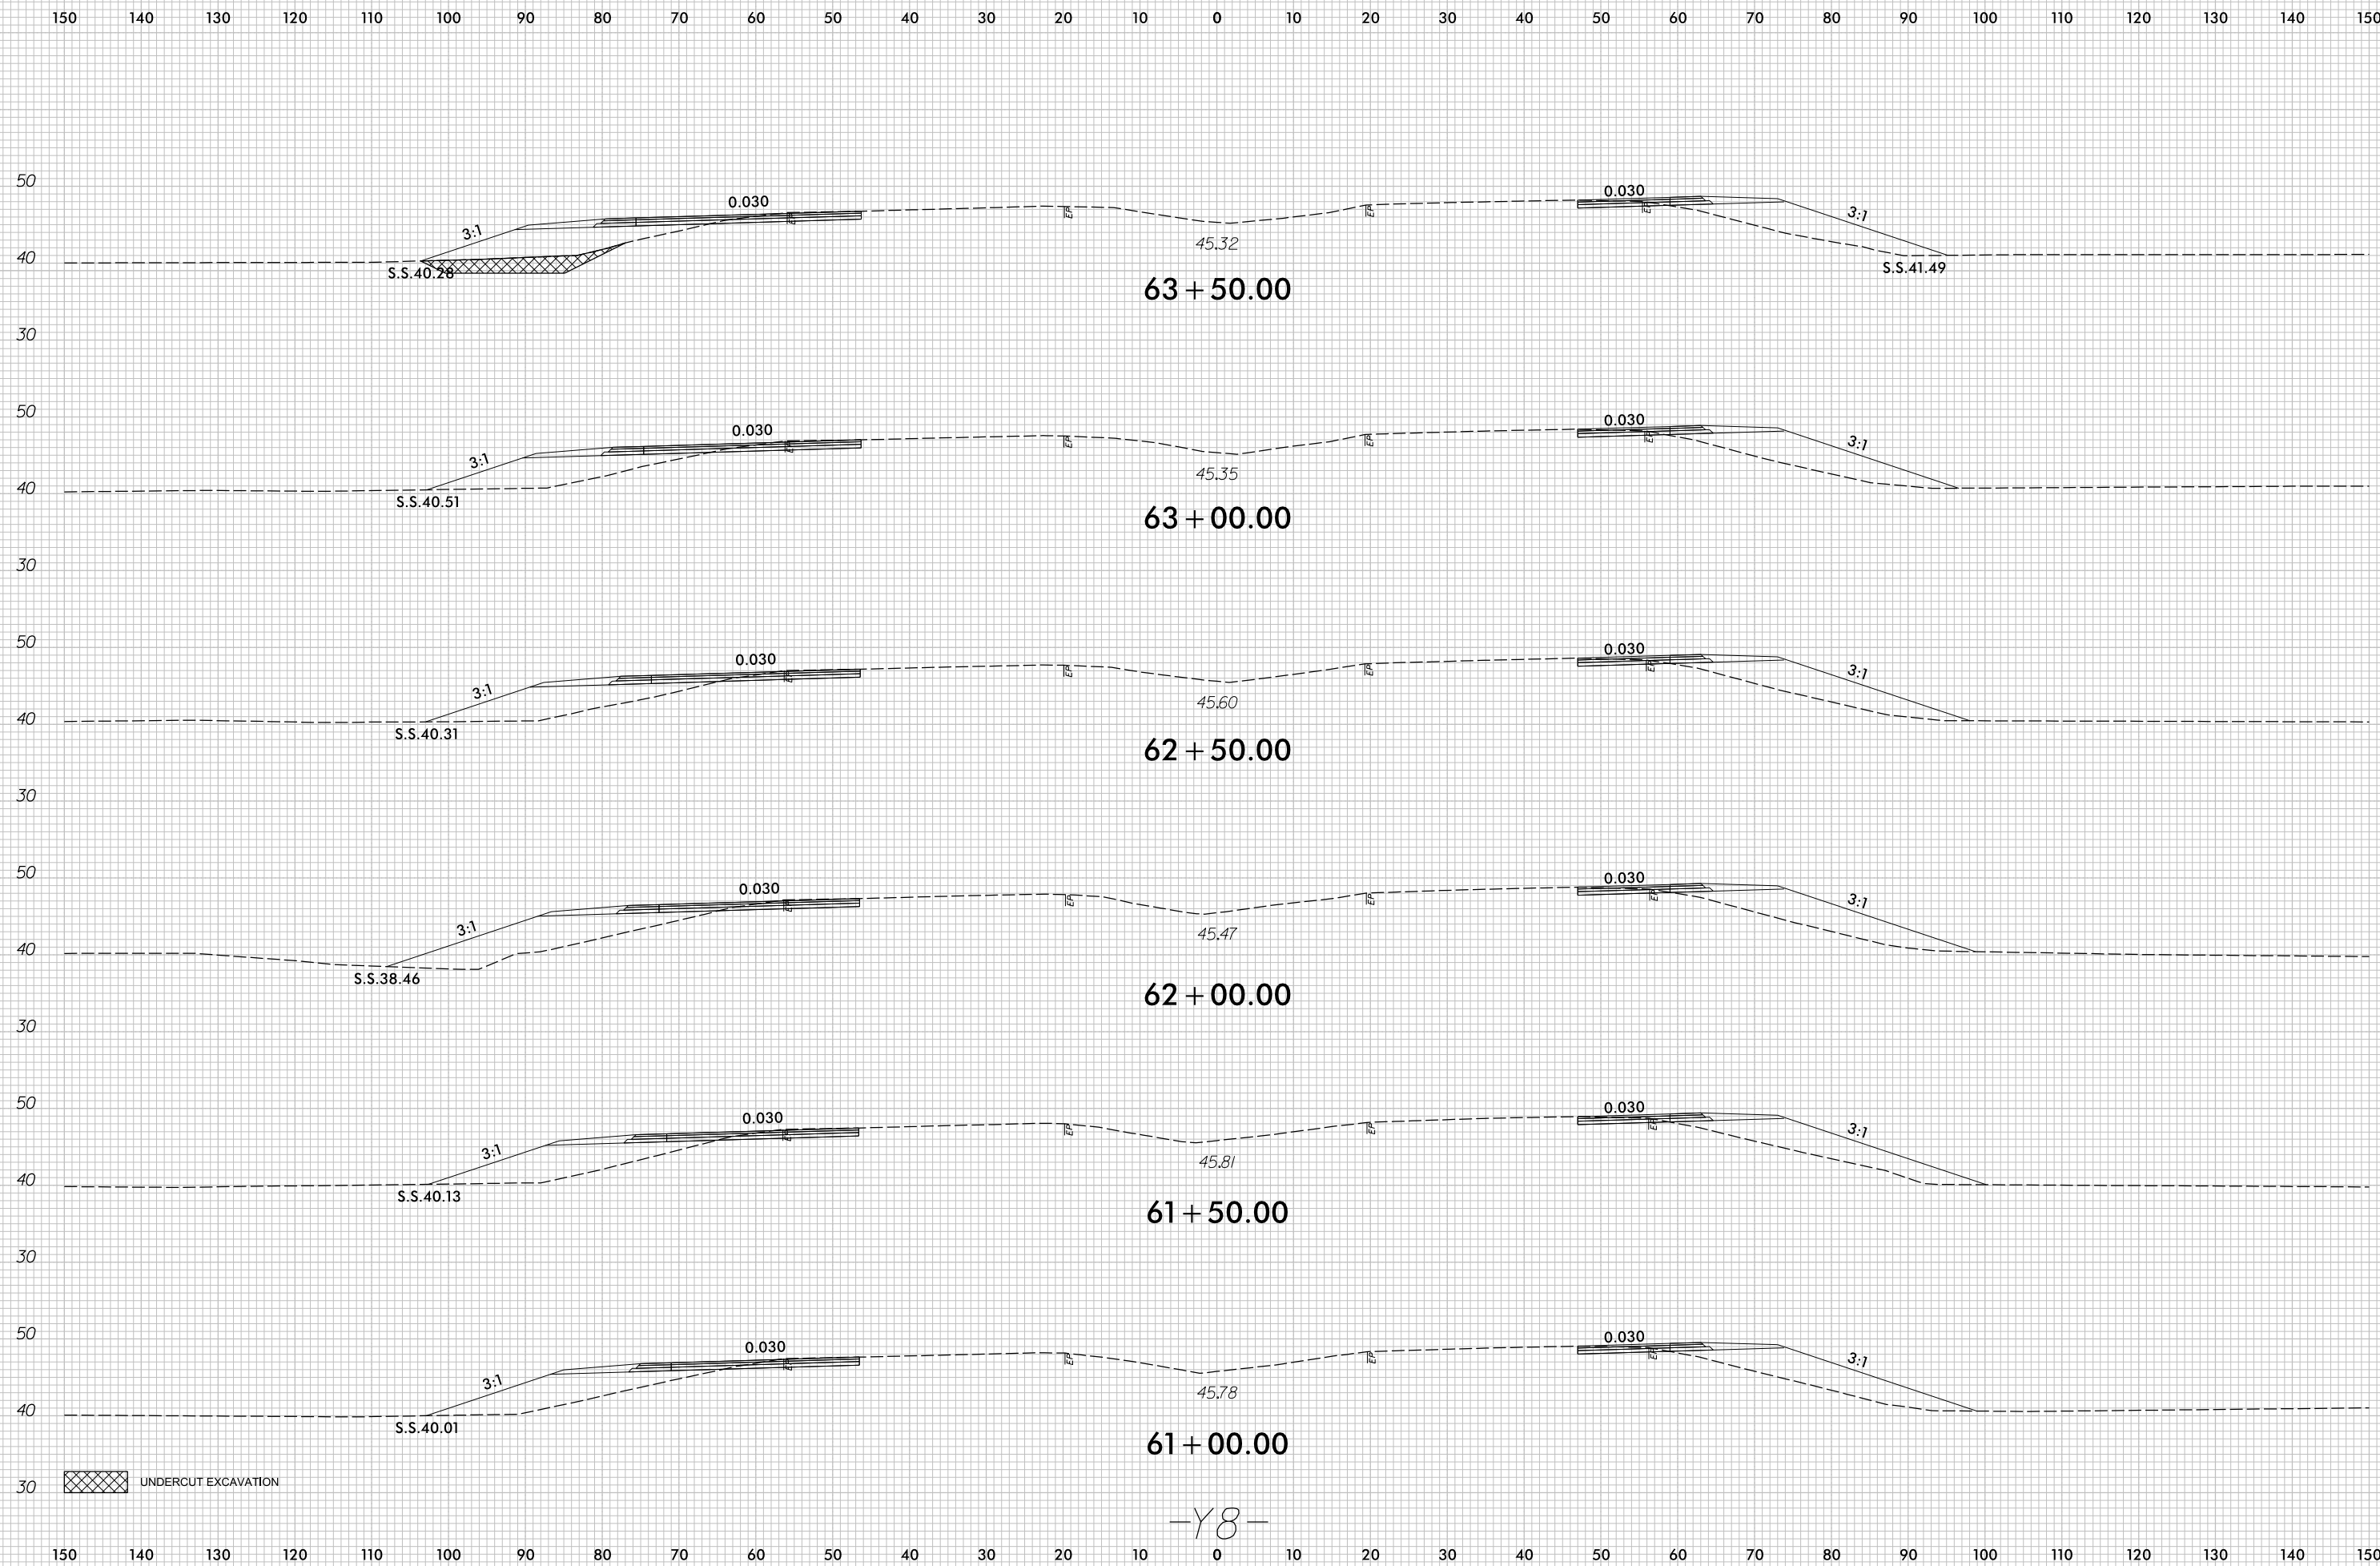

UNDERCUT EXCAVATION

-Y8-

7/5/2017  
r:\Roadway\XSC\U4751\_Rdu\_XPL\_Y8.dgn  
c:\proves