



8/23/99

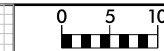

PROJ. REFERENCE NO.	SHEET NO.
U-4751	X-185

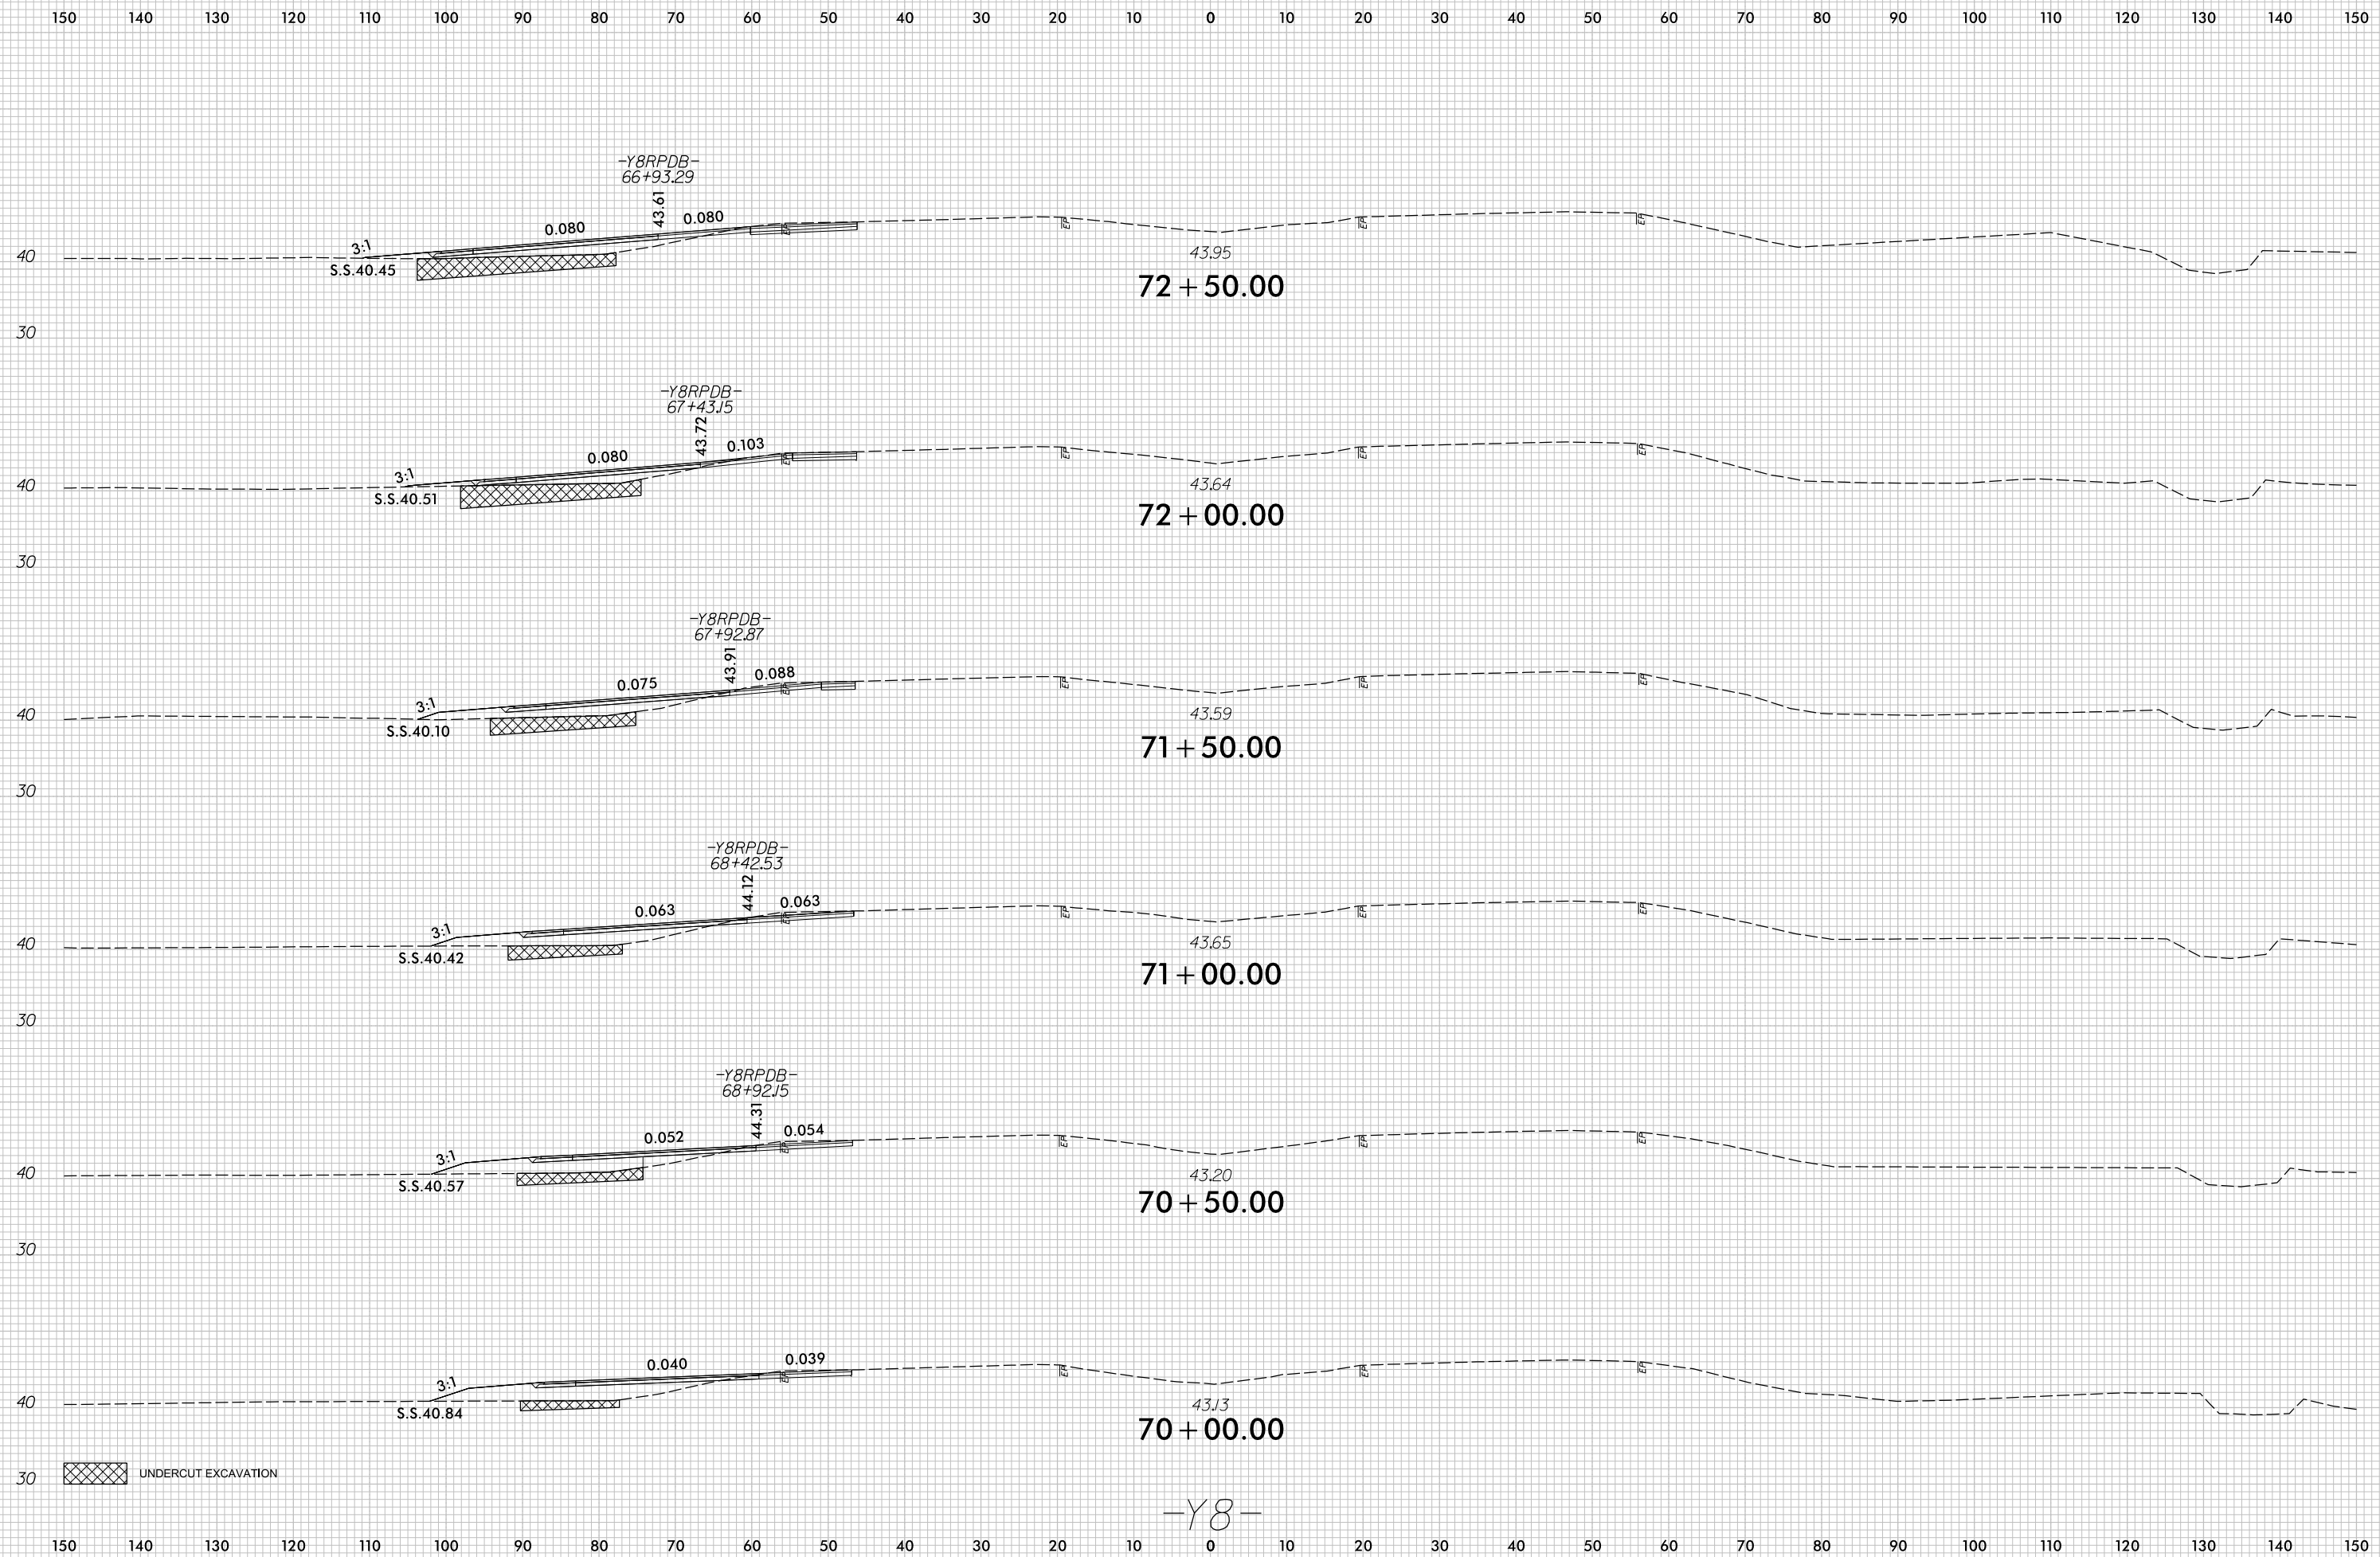

UNDERCUT EXCAVATION

-Y8-

7/5/2017  
r:\Roadway\XSC\U4751\_Rdu\_xPL\_Y8.dgn  
c:\proves