



8/23/99

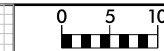

PROJ. REFERENCE NO.	SHEET NO.
U-4751	X-186

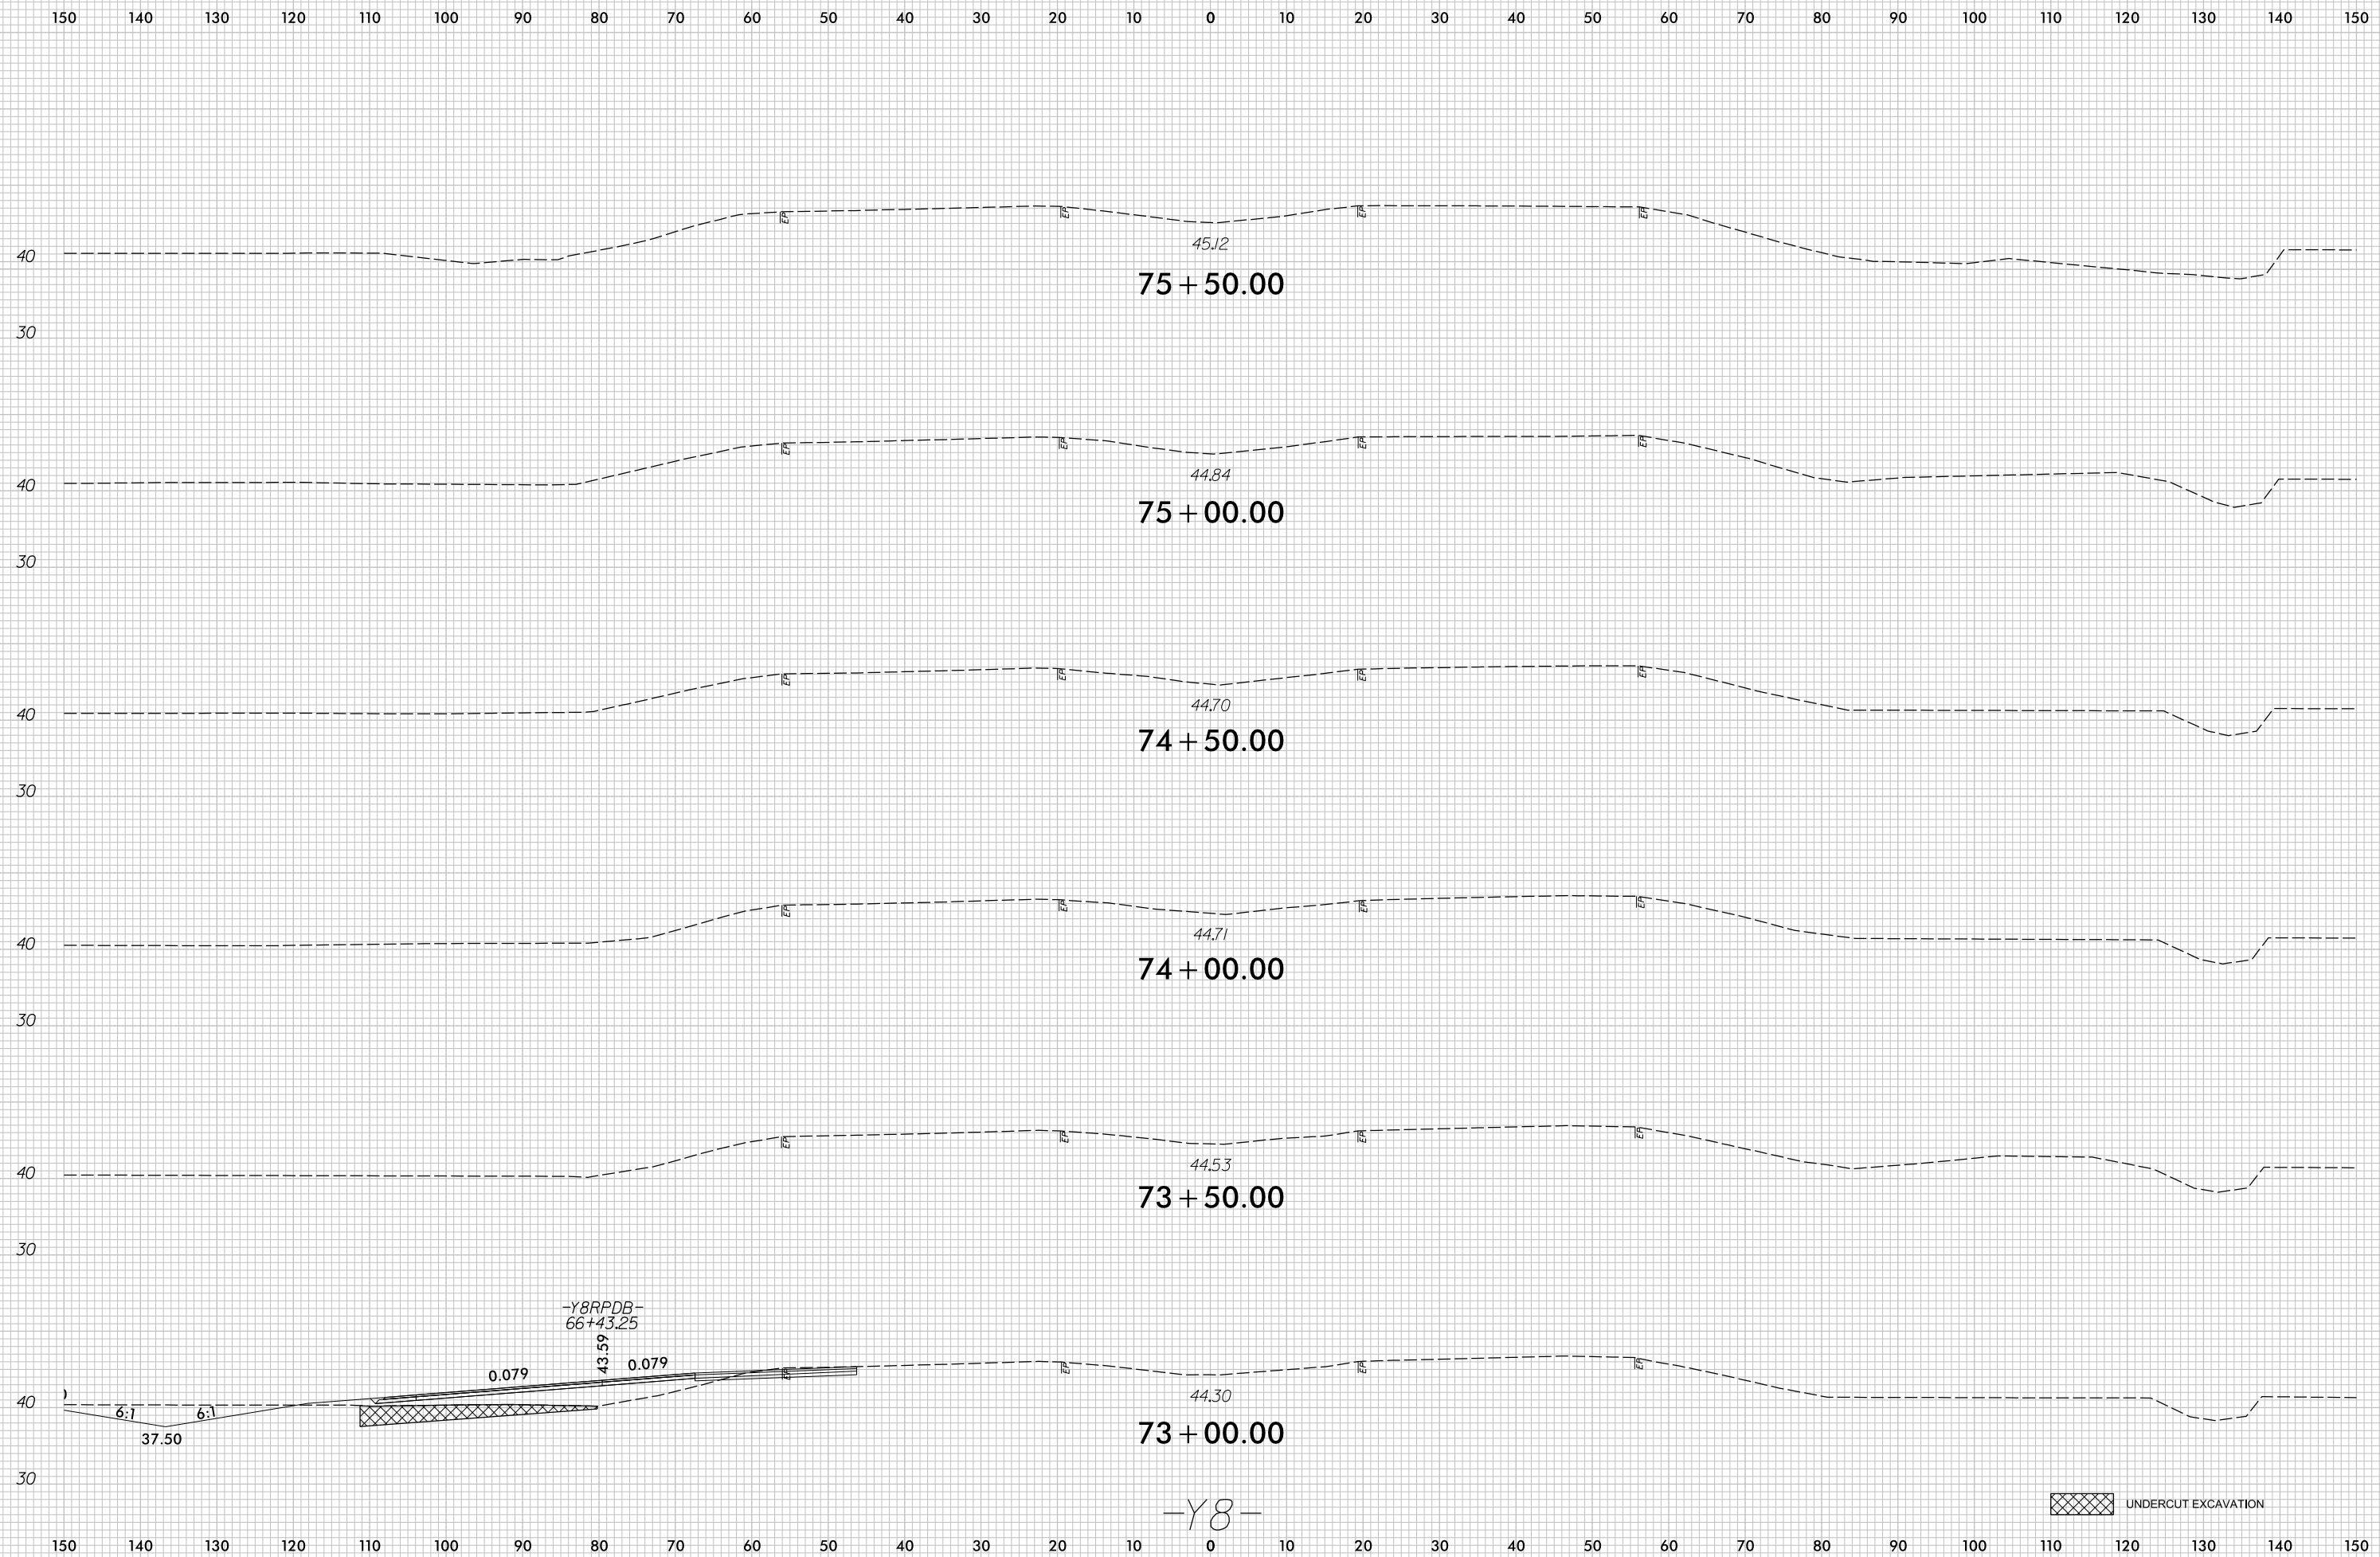

r:\Roadway\XSC\U4751_Rdu_XPL_Y8.dgn

UNDERCUT EXCAVATION