


8/23/99



PROJ. REFERENCE NO.	SHEET NO.
U-4751	X-205

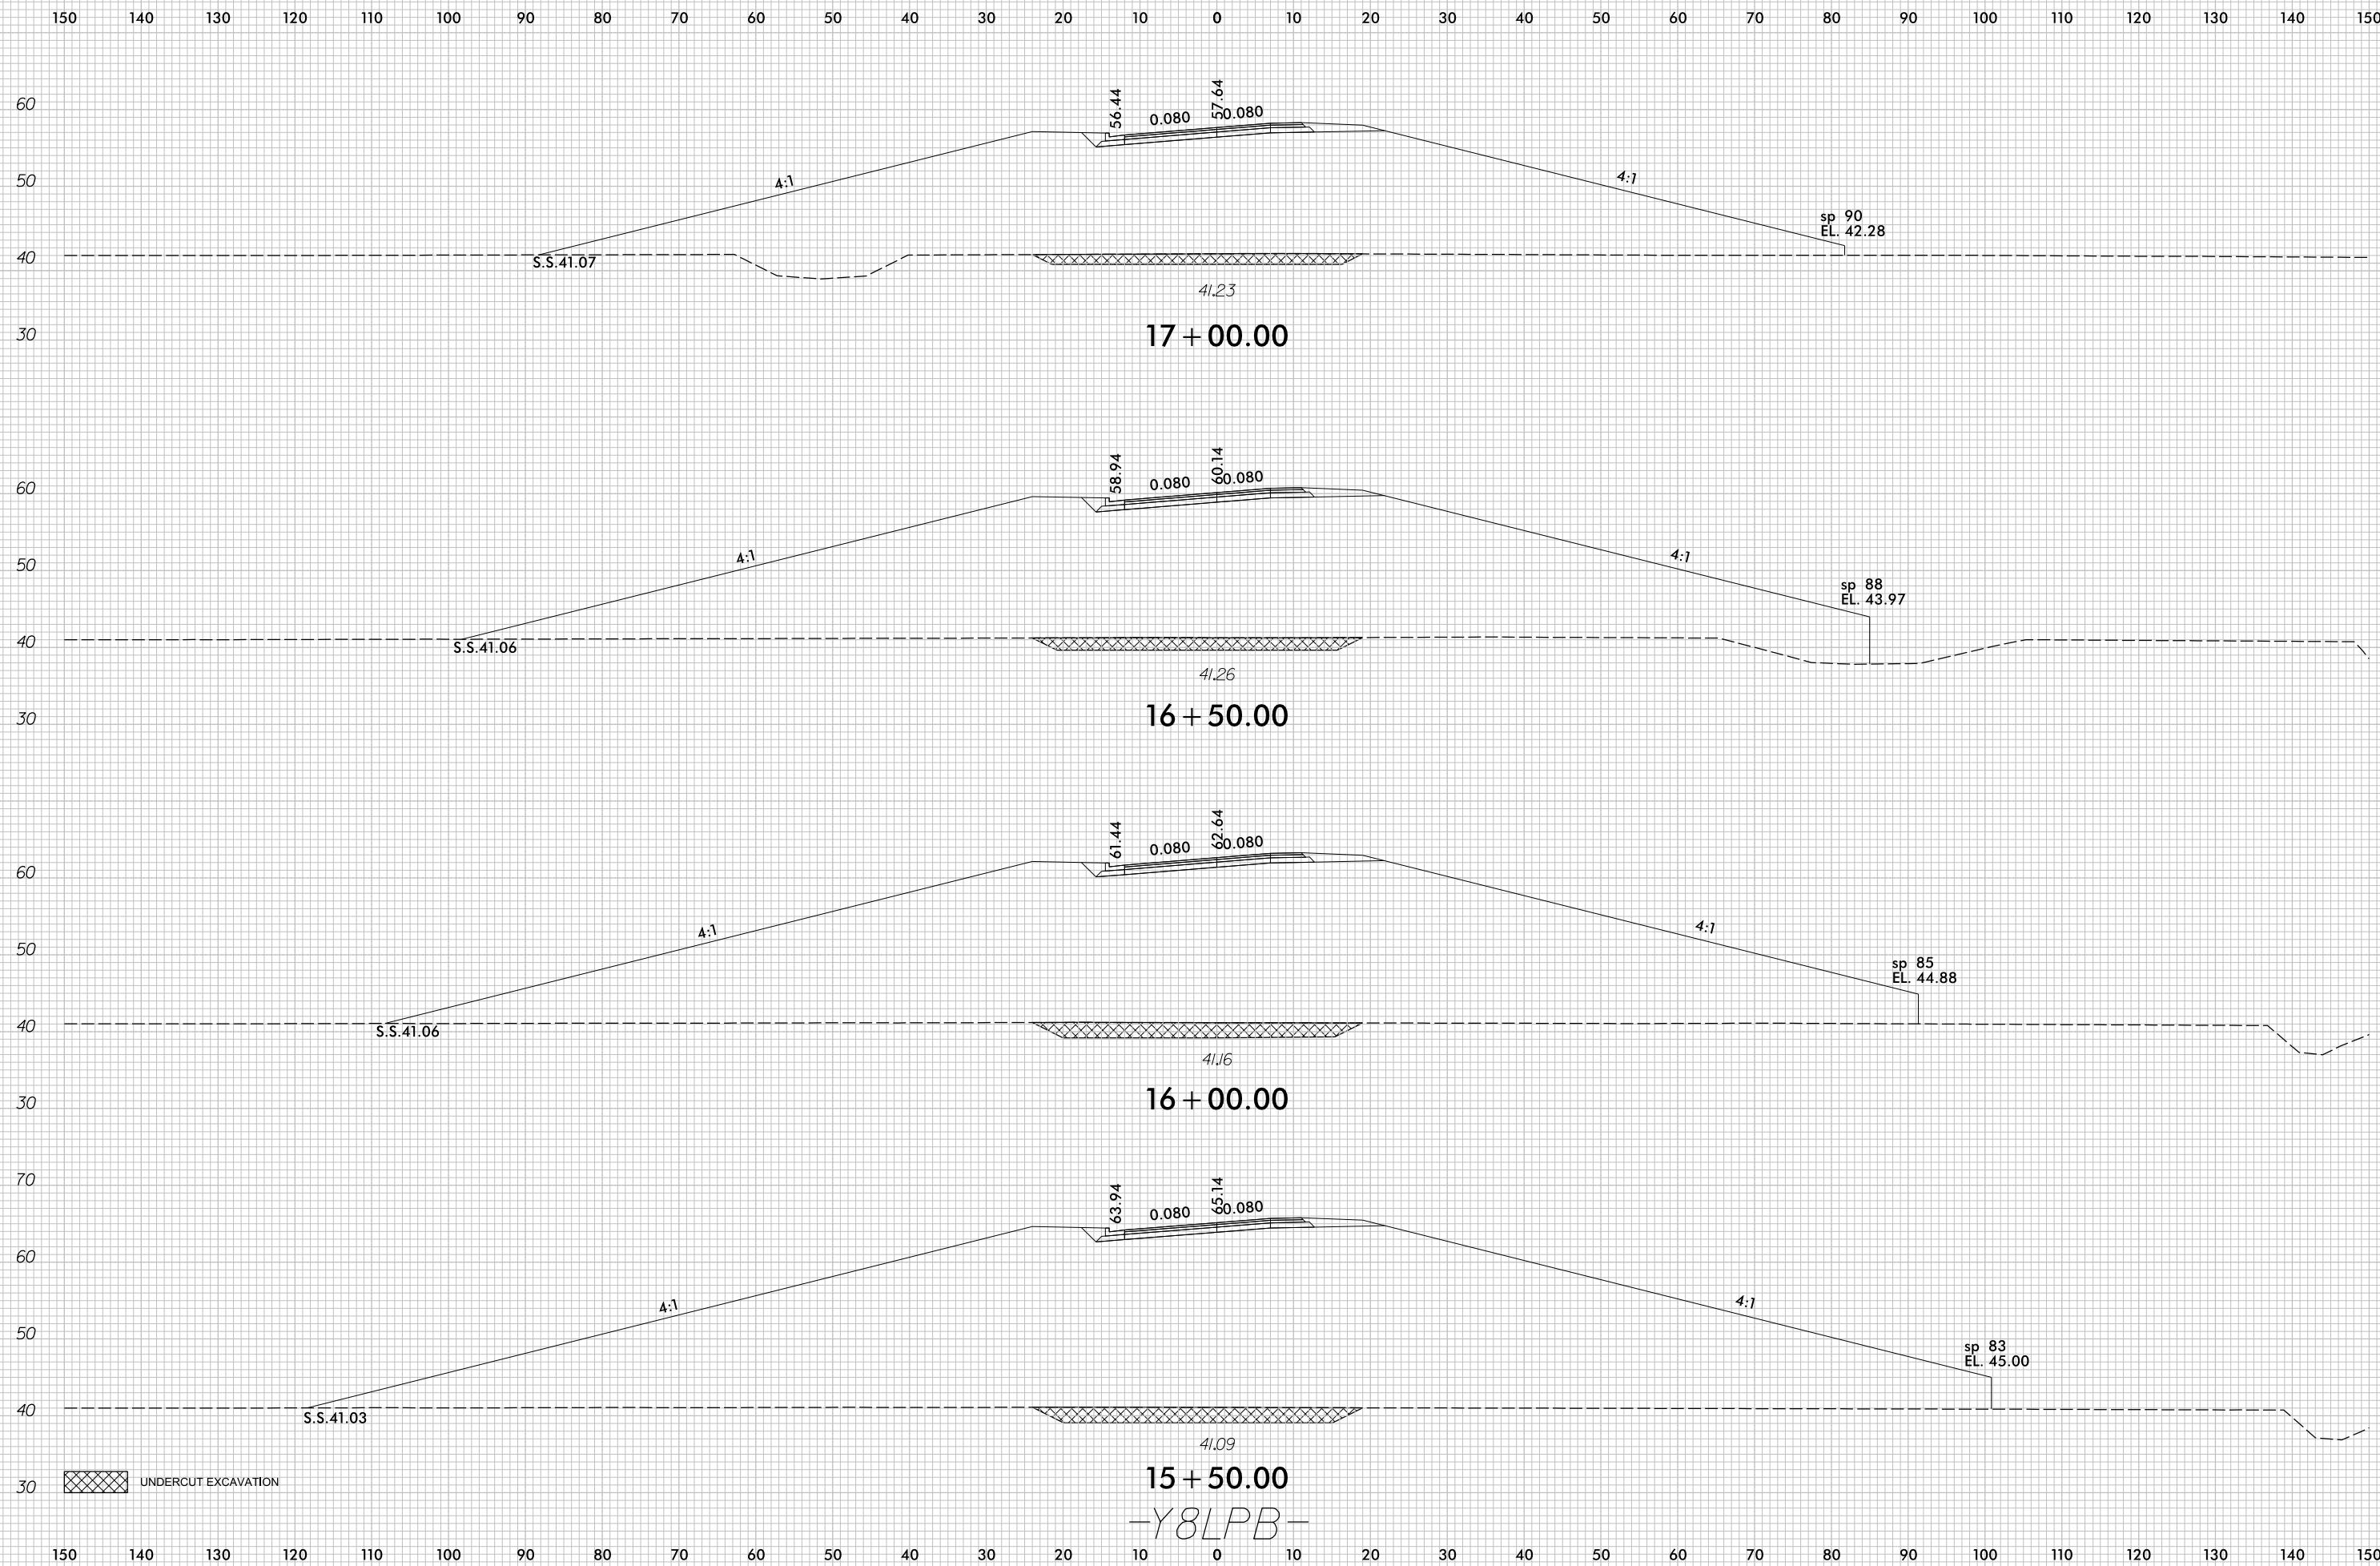

7/5/2017  
 r:\Roadway\XSC\U4751\_Rdu\_XPL\_Y8LPB.dgn  
 c:\proves

15 + 50.00  
 -Y8LPB-