


8/23/99



PROJ. REFERENCE NO.	SHEET NO.
U-4751	X-228

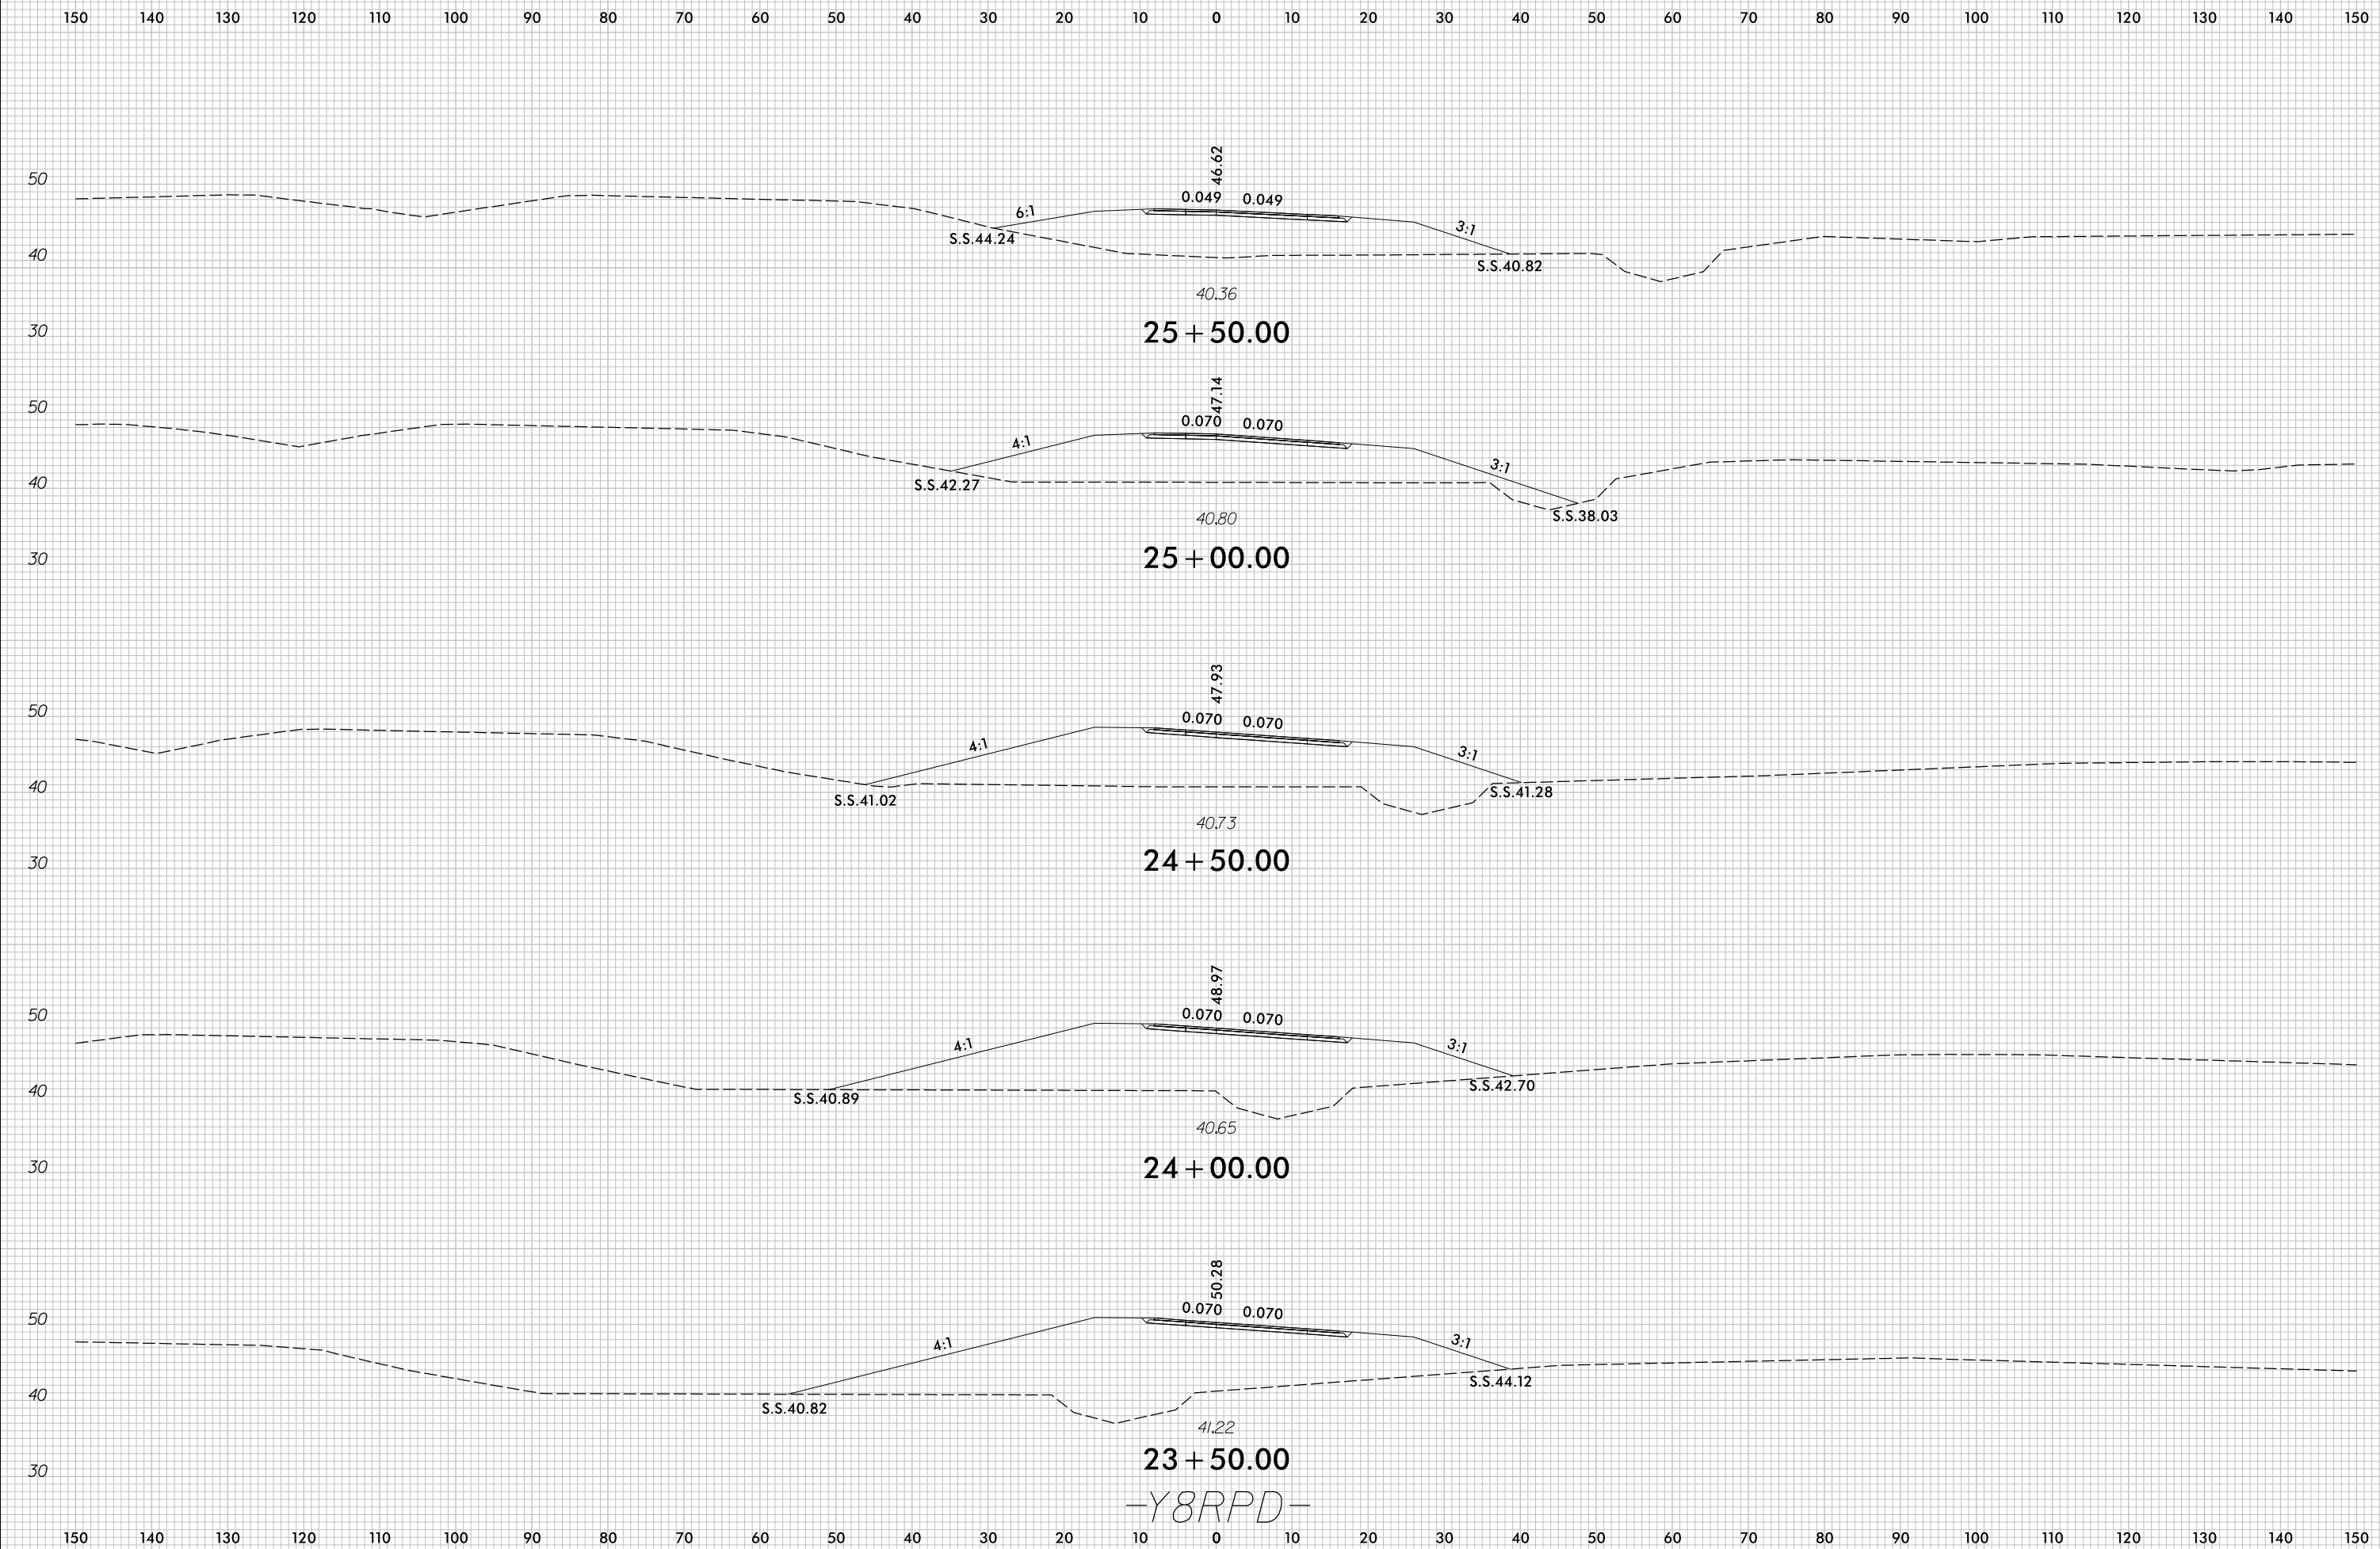

7/5/2017
r:\Roadway\XSC\U4751_Rdu_XPL_Y8RPD.dgn
cpraves

-Y8RPD-