


8/23/99



PROJ. REFERENCE NO.	SHEET NO.
U-4751	X-232

PROJ. REFERENCE NO.	SHEET NO.
U-4751	X-232

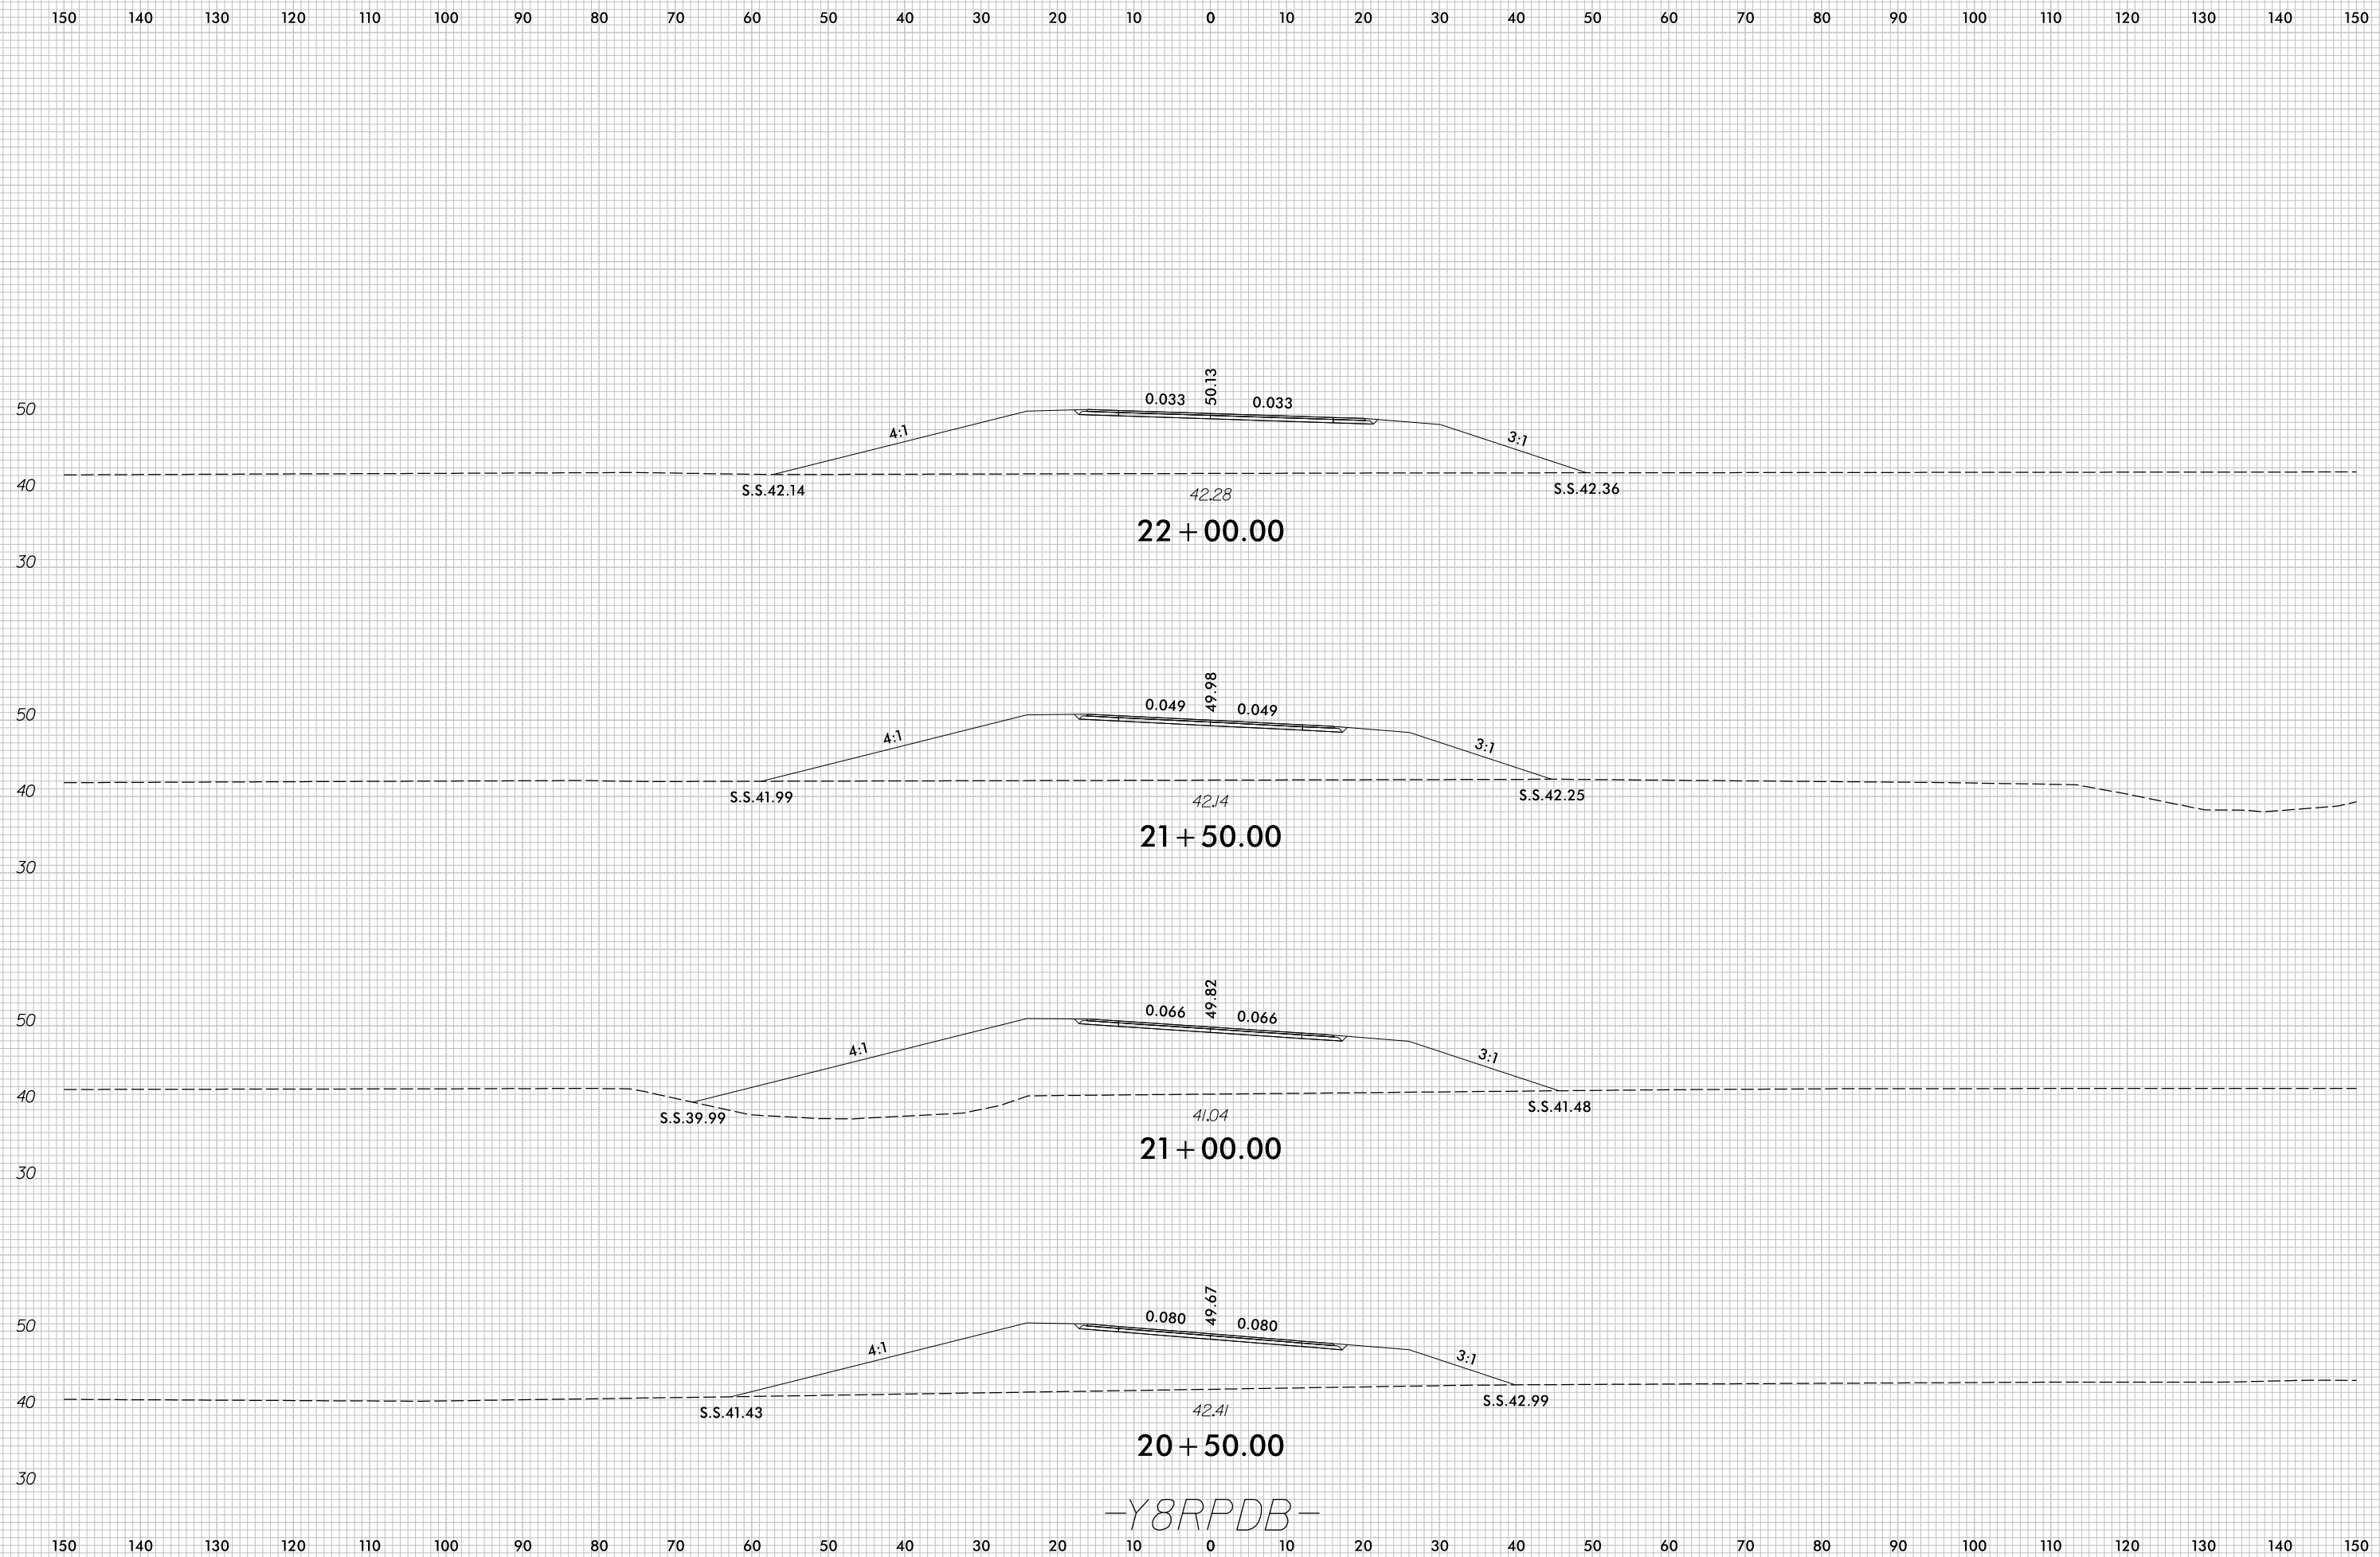

-Y8RPDB-

7/5/2017
 r:\Roadway\XSC\U4751_Rdu_XPL_Y8RPDB.dgn
 c:\proves