


8/23/99



PROJ. REFERENCE NO.	SHEET NO.
U-4751	X-237

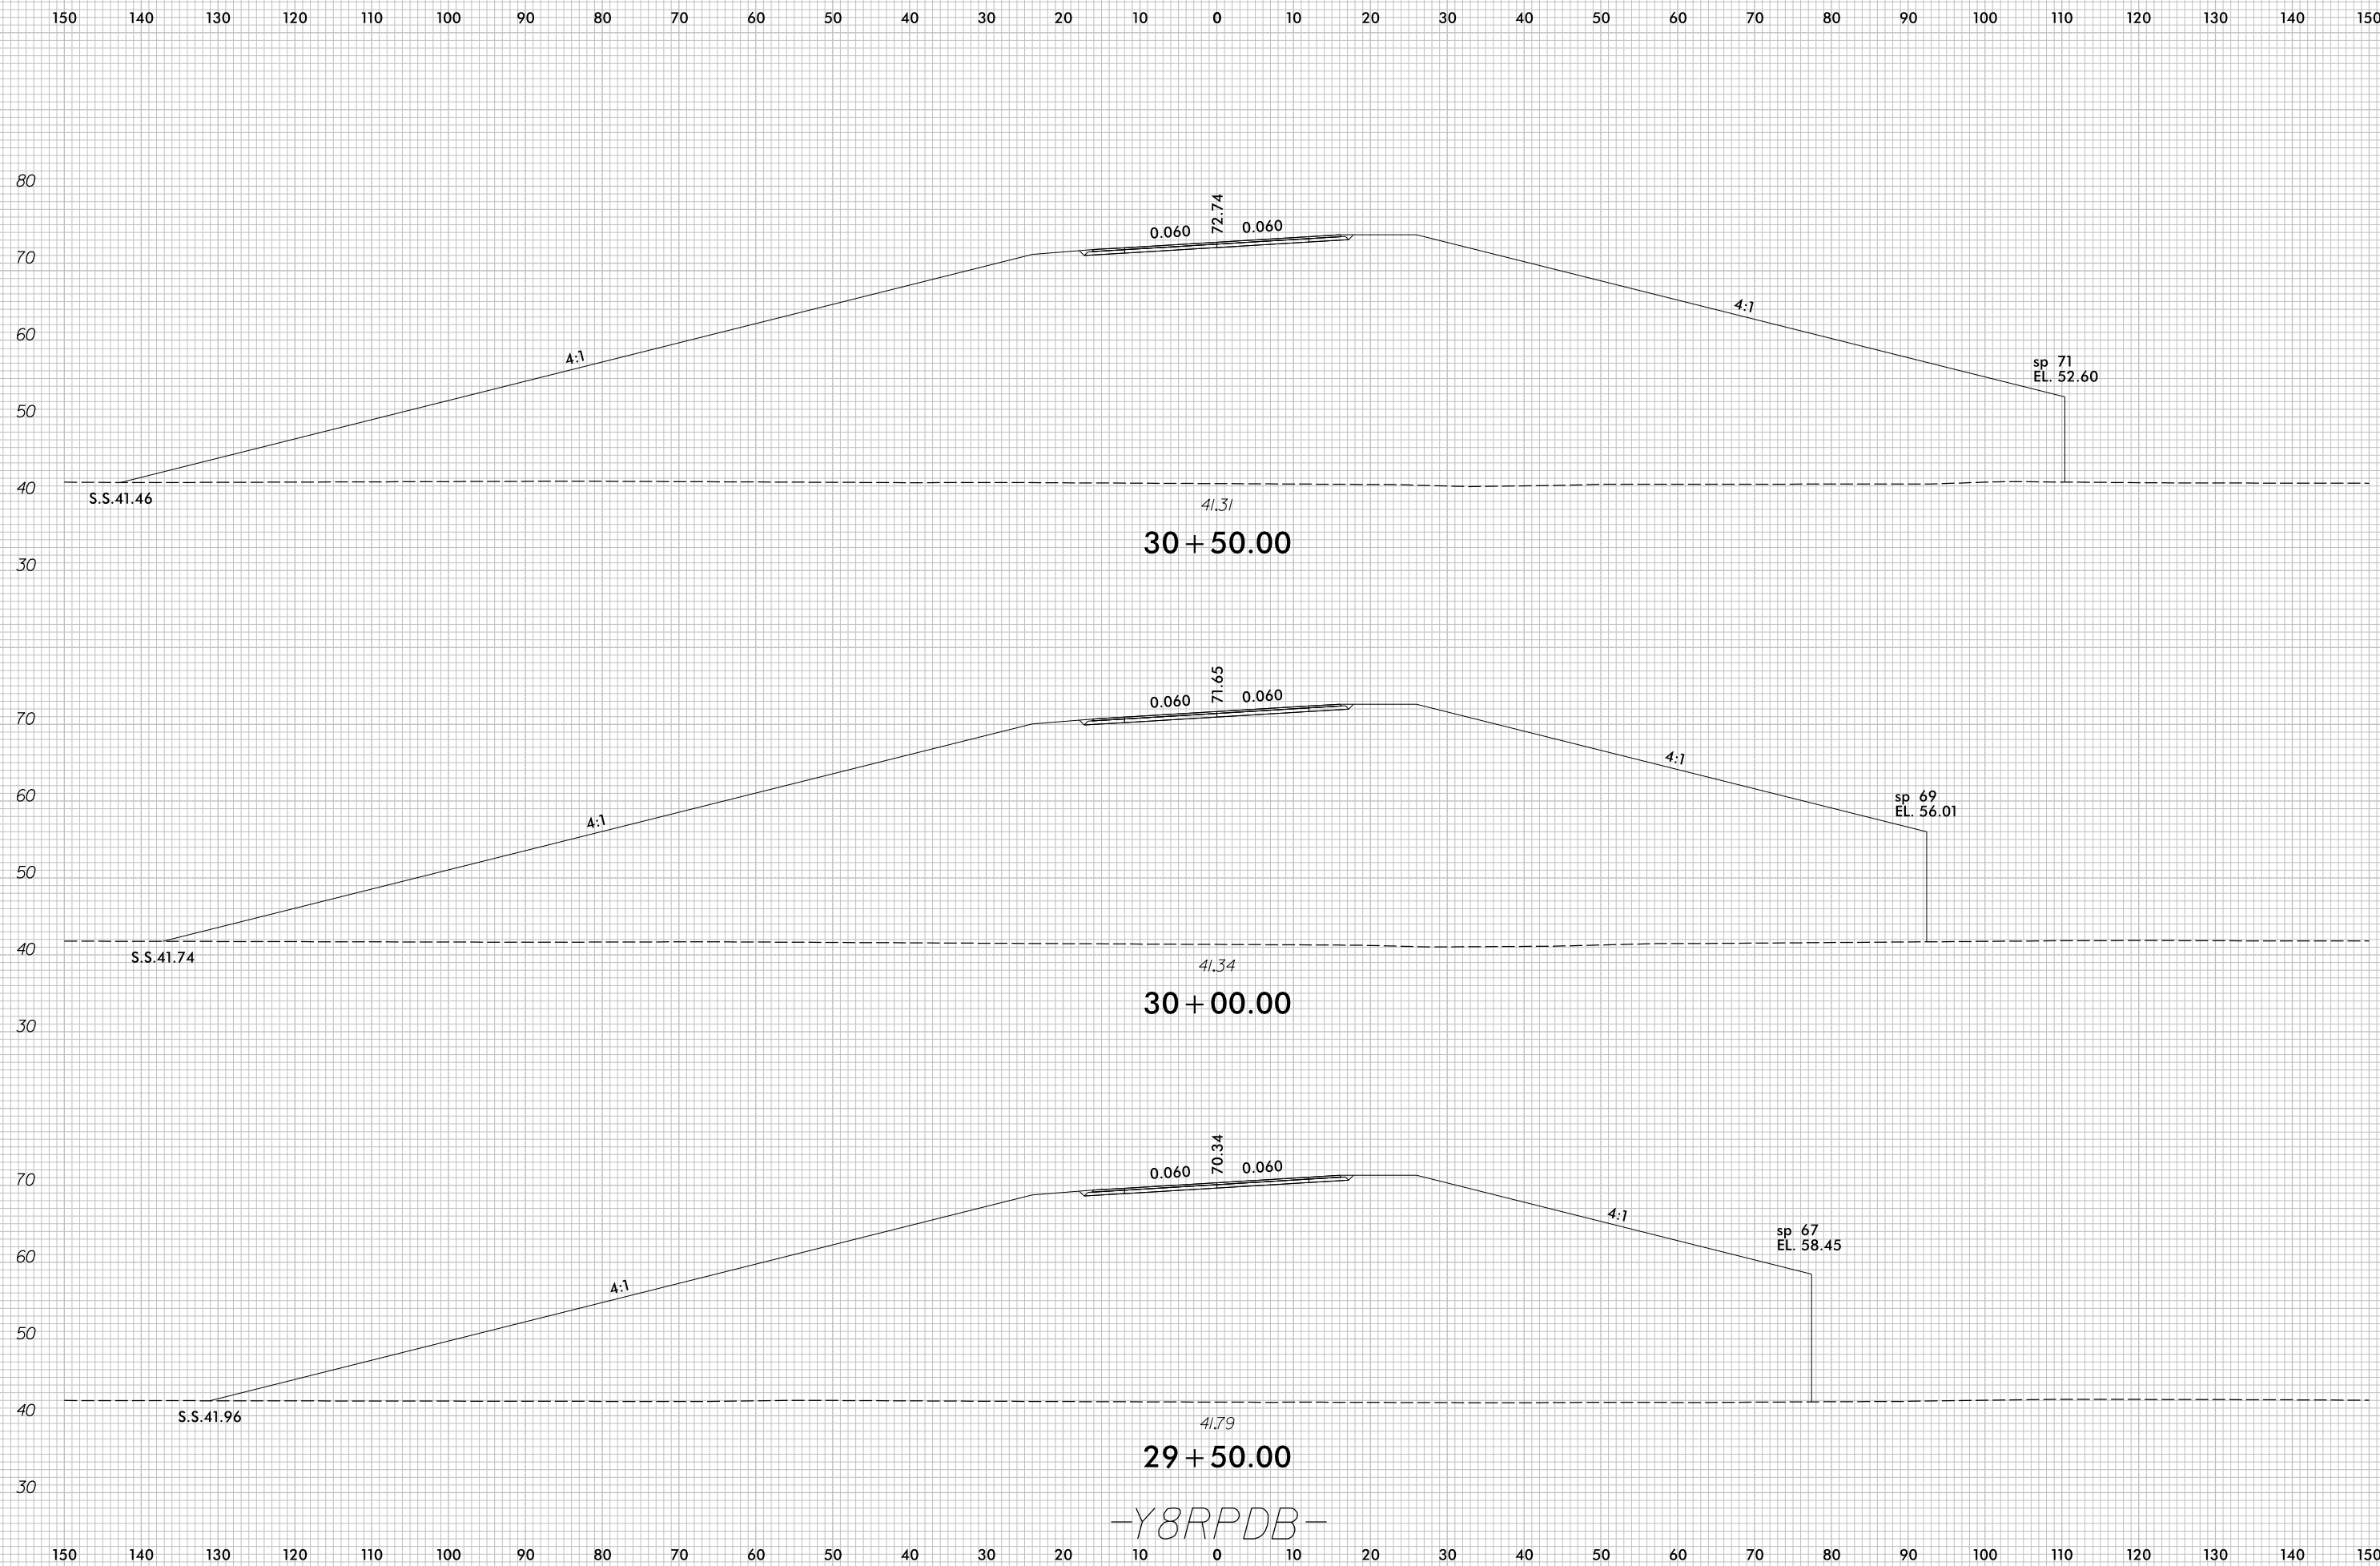

-Y8RPDB-

7/5/2017
r:\Roadway\XSC\U4751_Rdy_XPL_Y8RPDB.dgn
c:\proves