


8/23/99



PROJ. REFERENCE NO.	SHEET NO.
U-4751	X-242

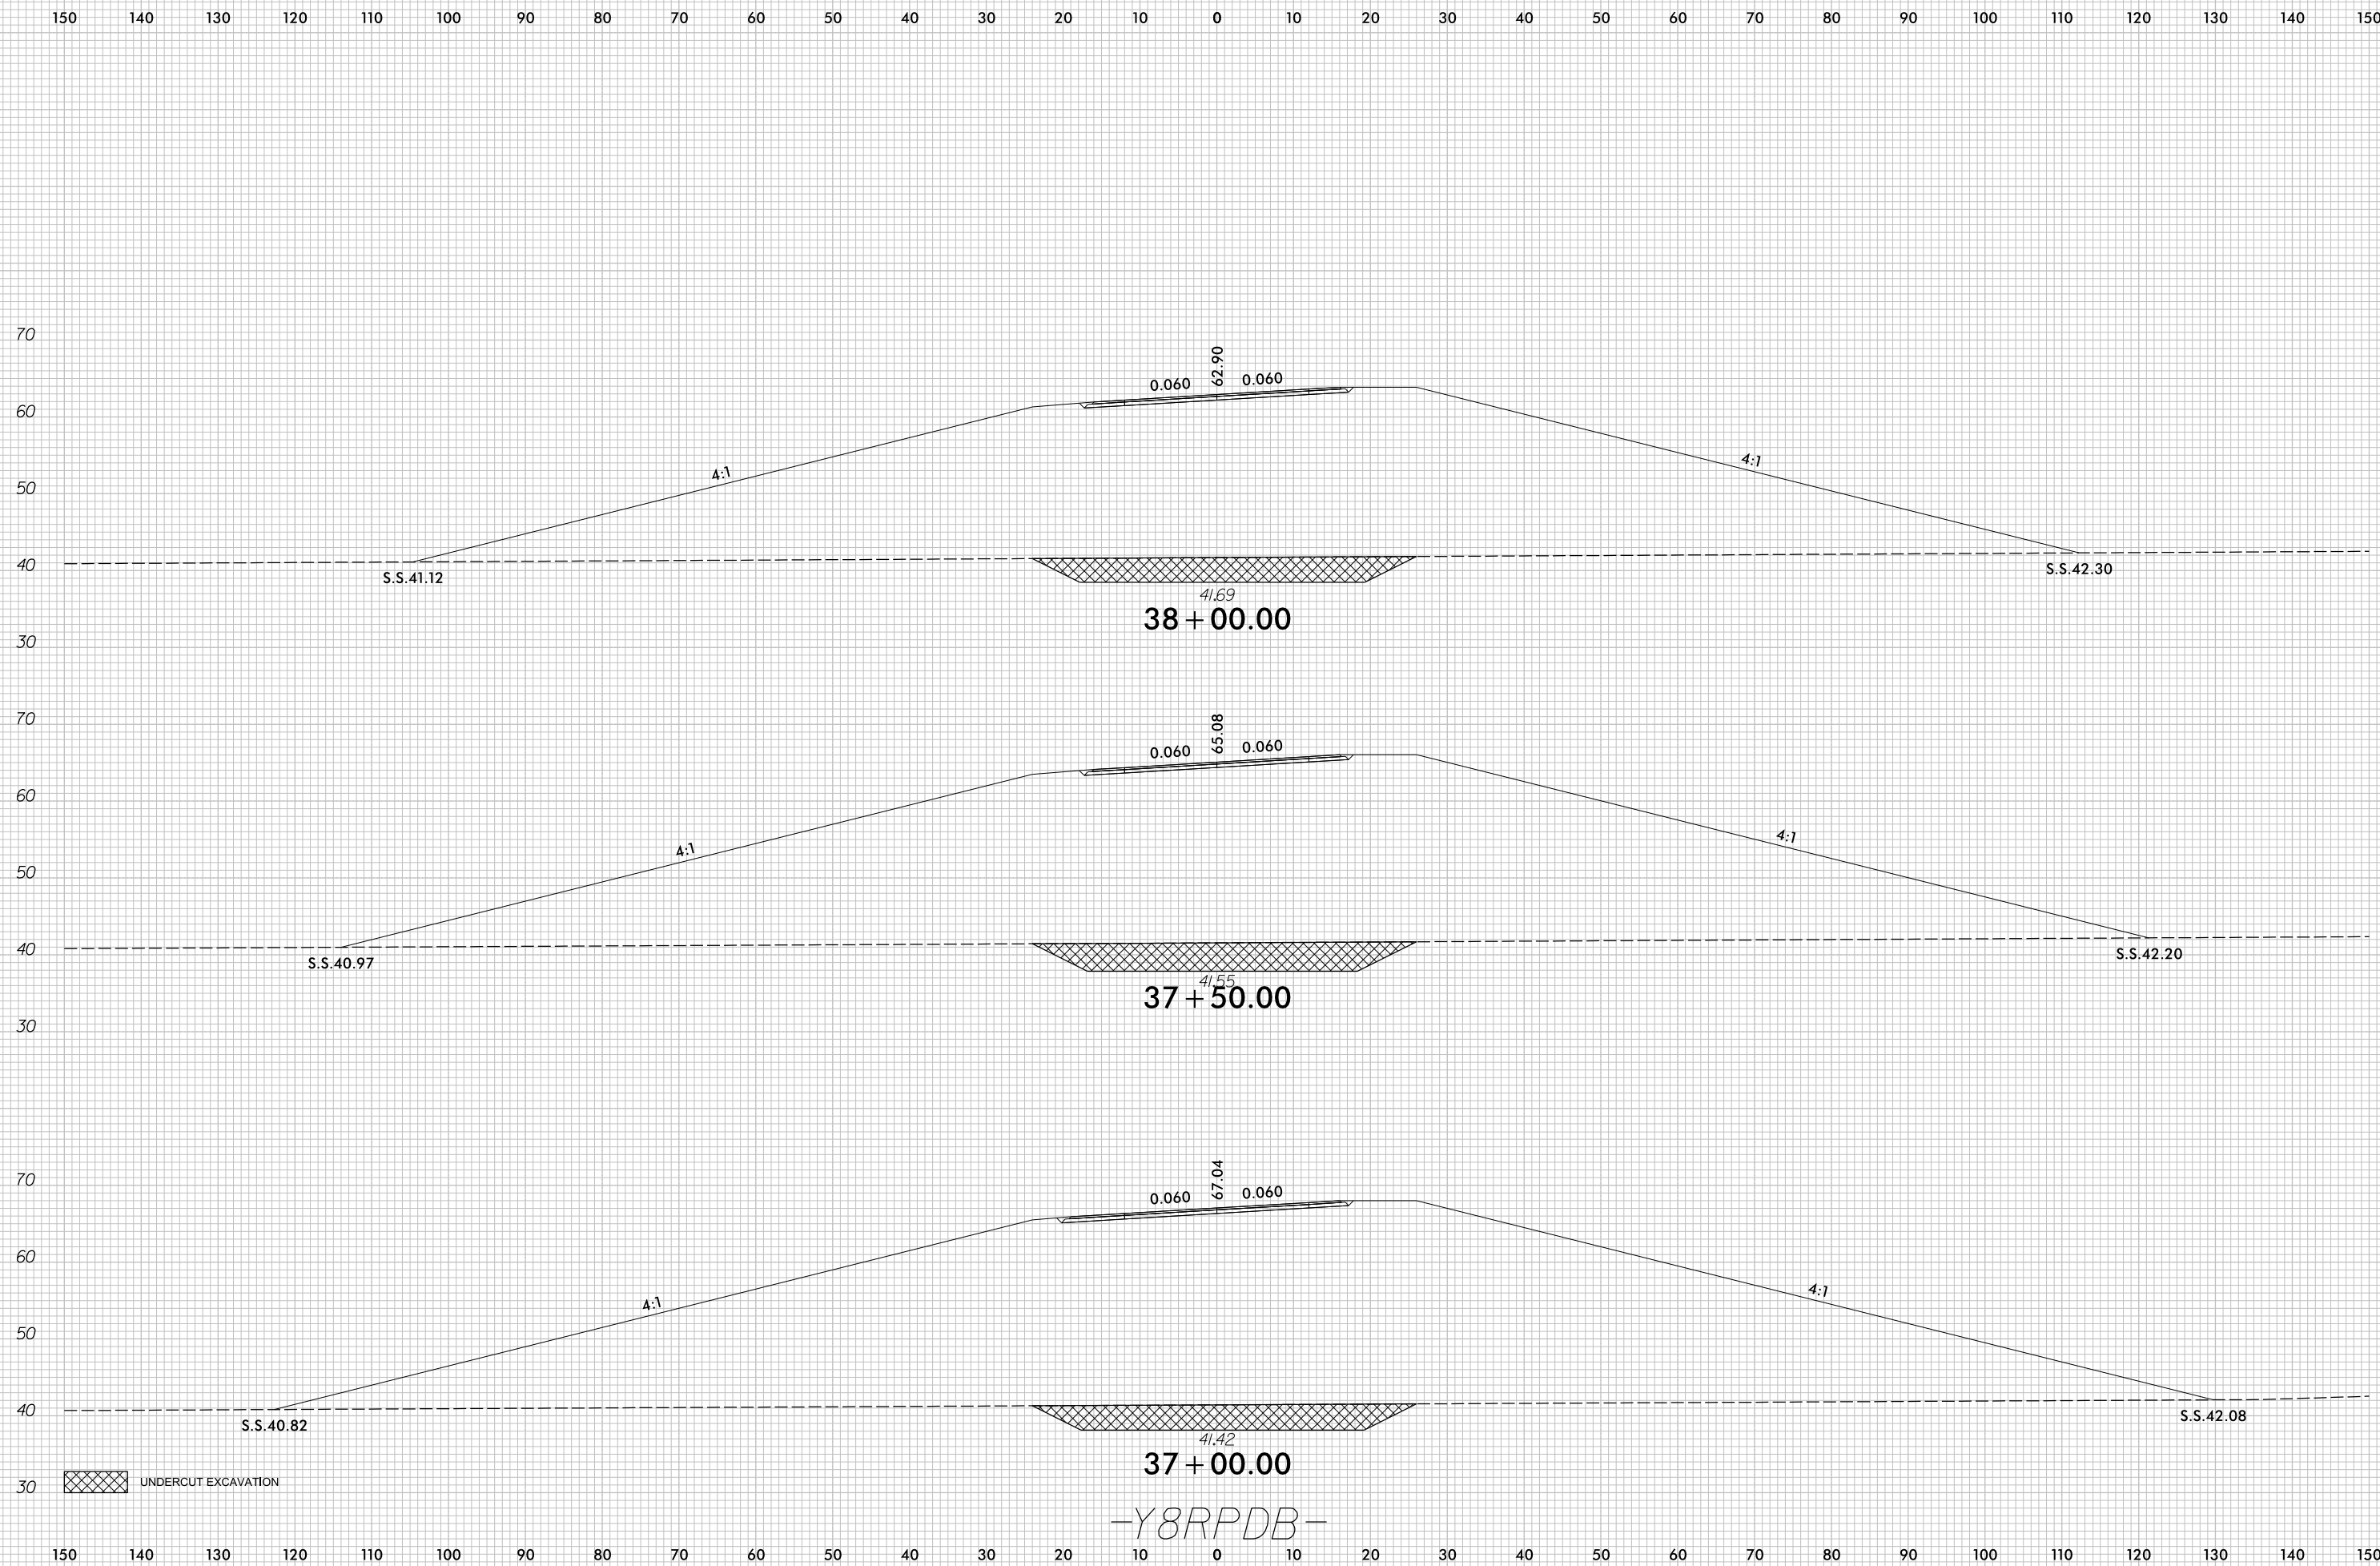

UNDERCUT EXCAVATION

-Y8RPDB-

7/5/2017  
r:\Roadway\XSC\U4751\_Rdu\_XPL\_Y8RPDB.dgn  
c:\proves