



LEFT SIDE

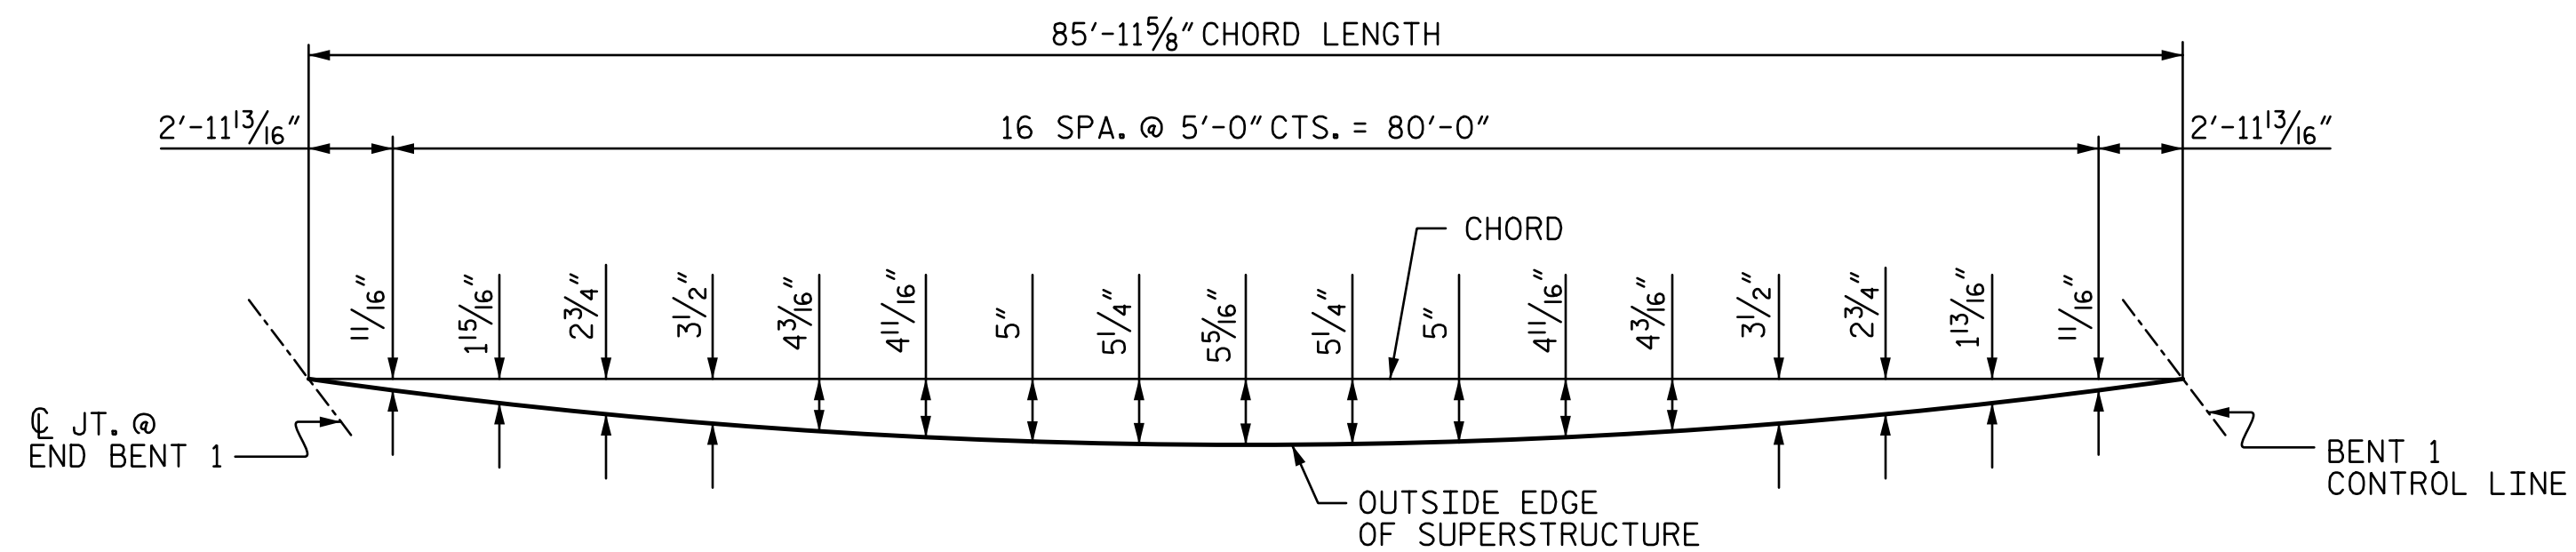


RIGHT SIDE

ARC OFFSETS - SPAN A

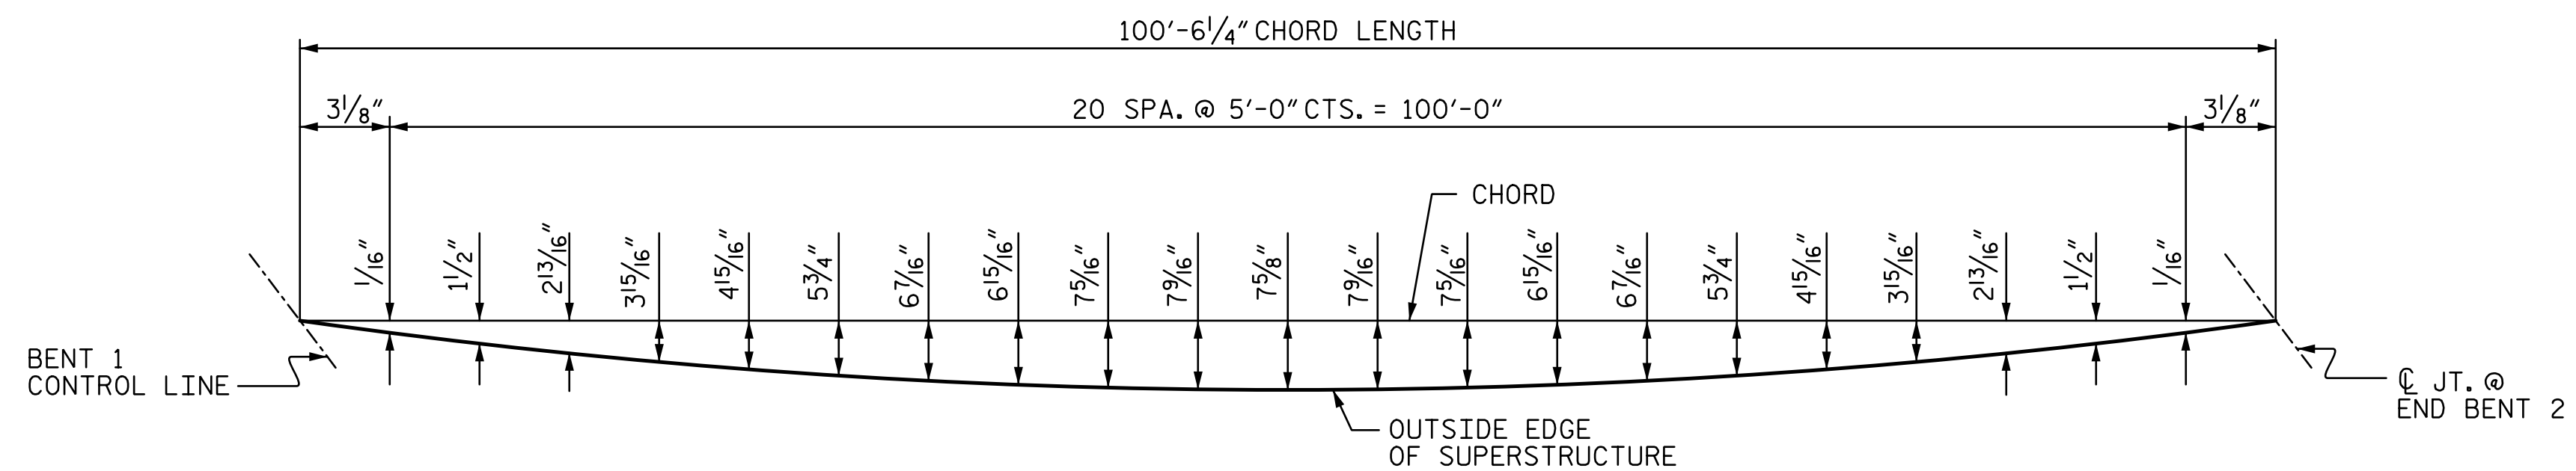

LEFT SIDE

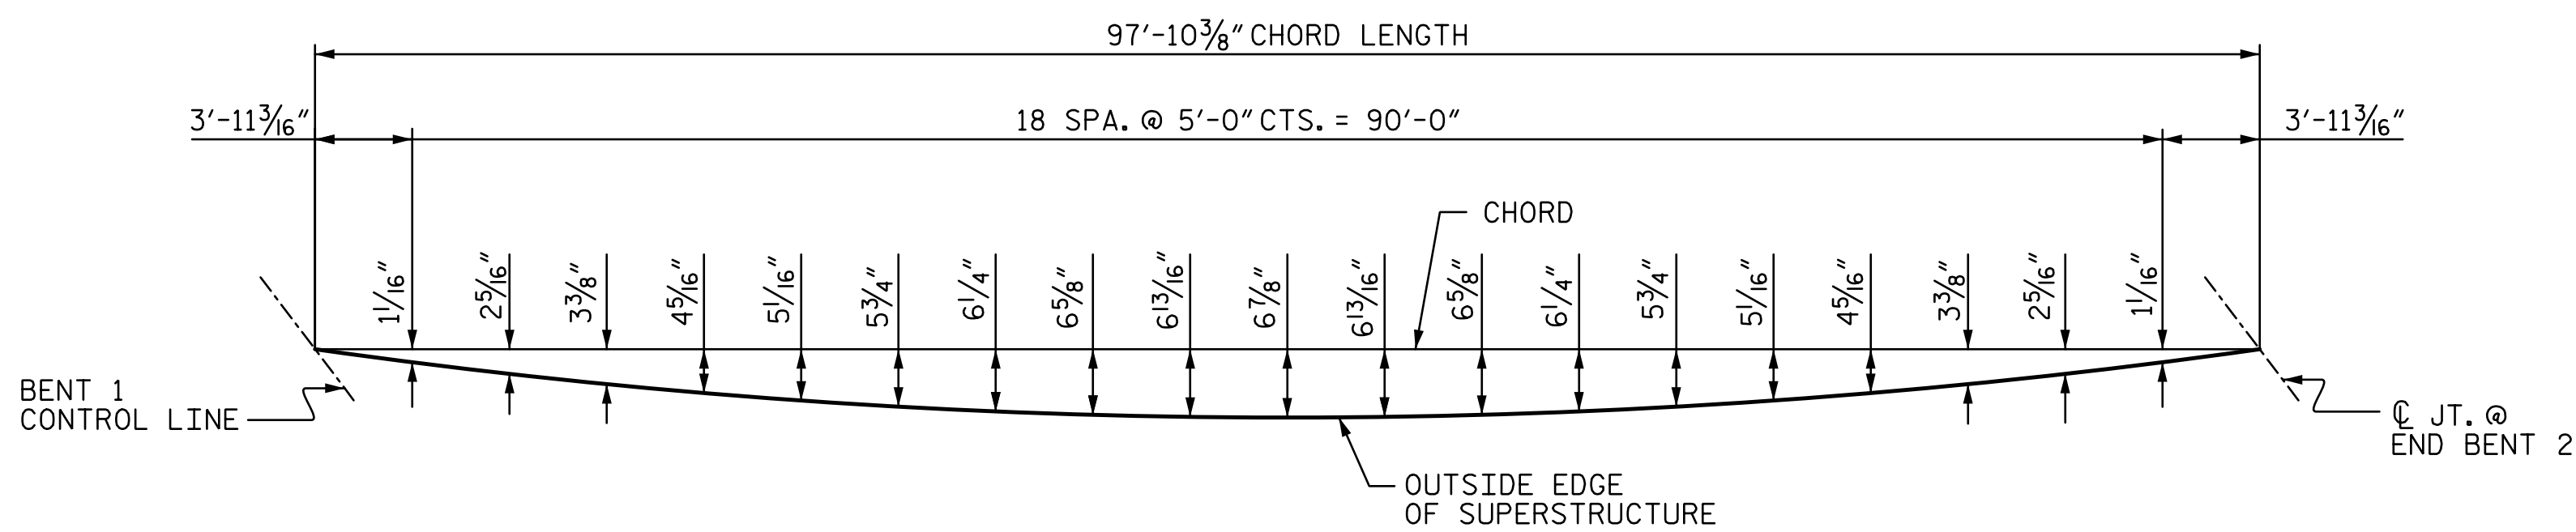

RIGHT SIDE

ARC OFFSETS - SPAN B

PROJECT NO. U-4751
NEW HANOVER COUNTY
STATION: 38+94.20 -L-

DOCUMENT NOT CONSIDERED FINAL UNLESS ALL SIGNATURES COMPLETED		STATE OF NORTH CAROLINA DEPARTMENT OF TRANSPORTATION RALEIGH				SHEET NO. S1-11 TOTAL SHEETS 36
		SUPERSTRUCTURE ARC OFFSETS				
		REVISIONS				

R:\401_02\L14751_SMU_SL_01L_640201.dgn 3:15:17 PM 6/22/2017 ch1tkhmb

DRAWN BY : VMW DATE : 4-17 DESIGN ENGINEER OF RECORD: T. TOWNSEND DATE : 5-17
CHECKED BY : AJP DATE : 4-17