




7/12/2017 2:14:51 PM \\USPADG\fs02\vol3\Projects\4018617\4018617_000\50_Deliverables & Submittals\U-4751\Structures\Bridges_203\Station\Final\403_061_U4751_SMJ_E2_031_640203.dgn

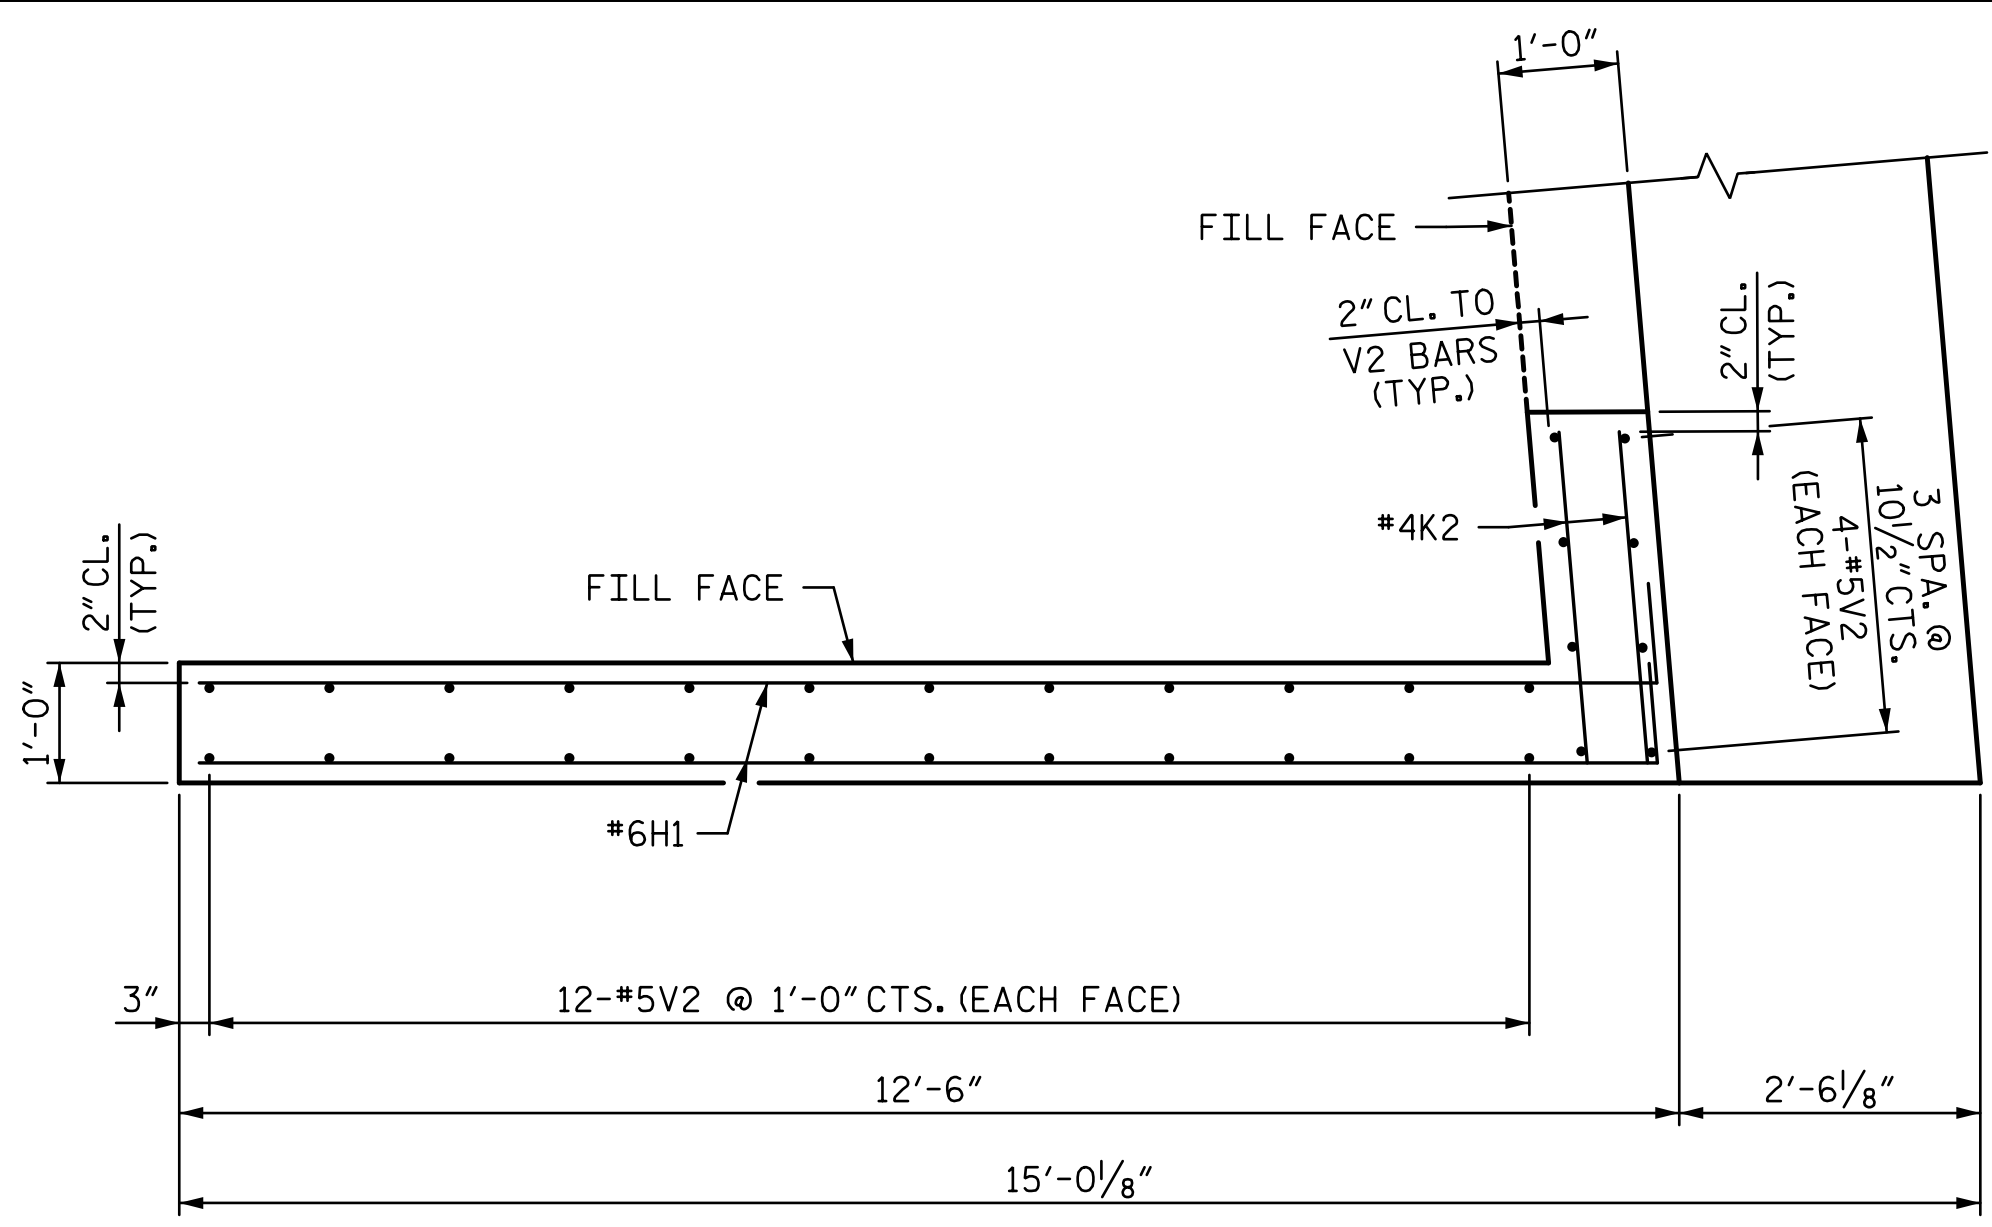


PLAN OF WING W3

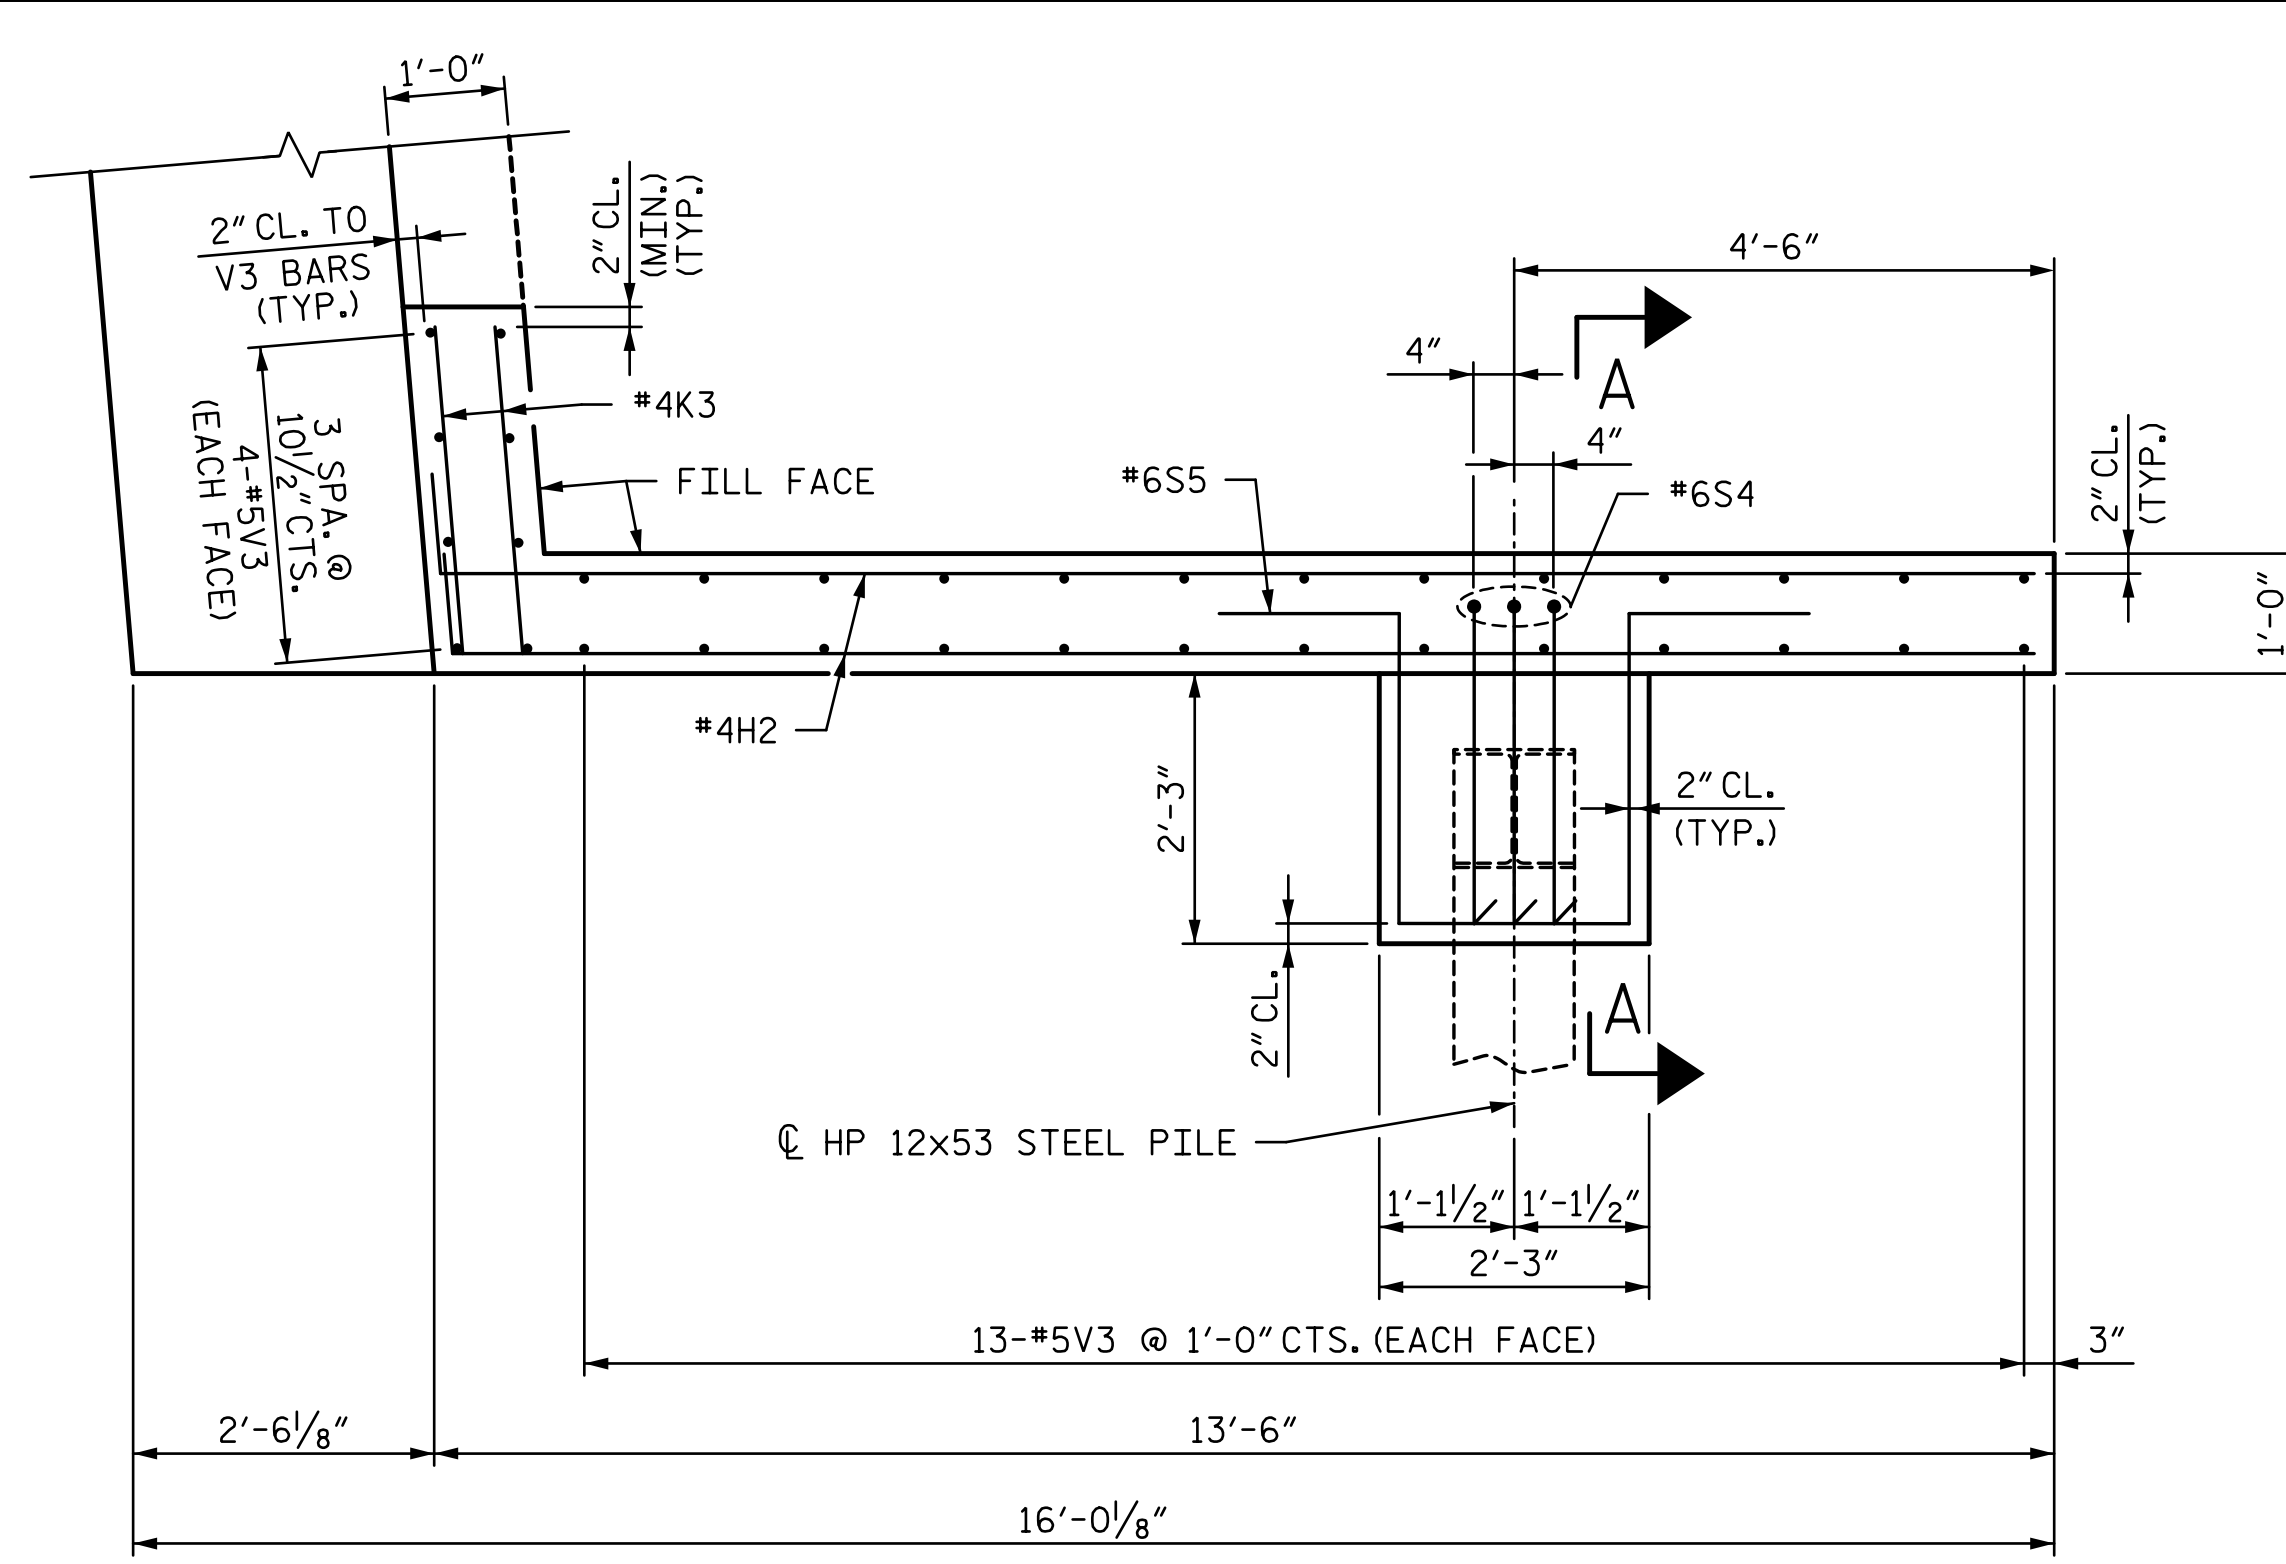


PLAN OF WING W4

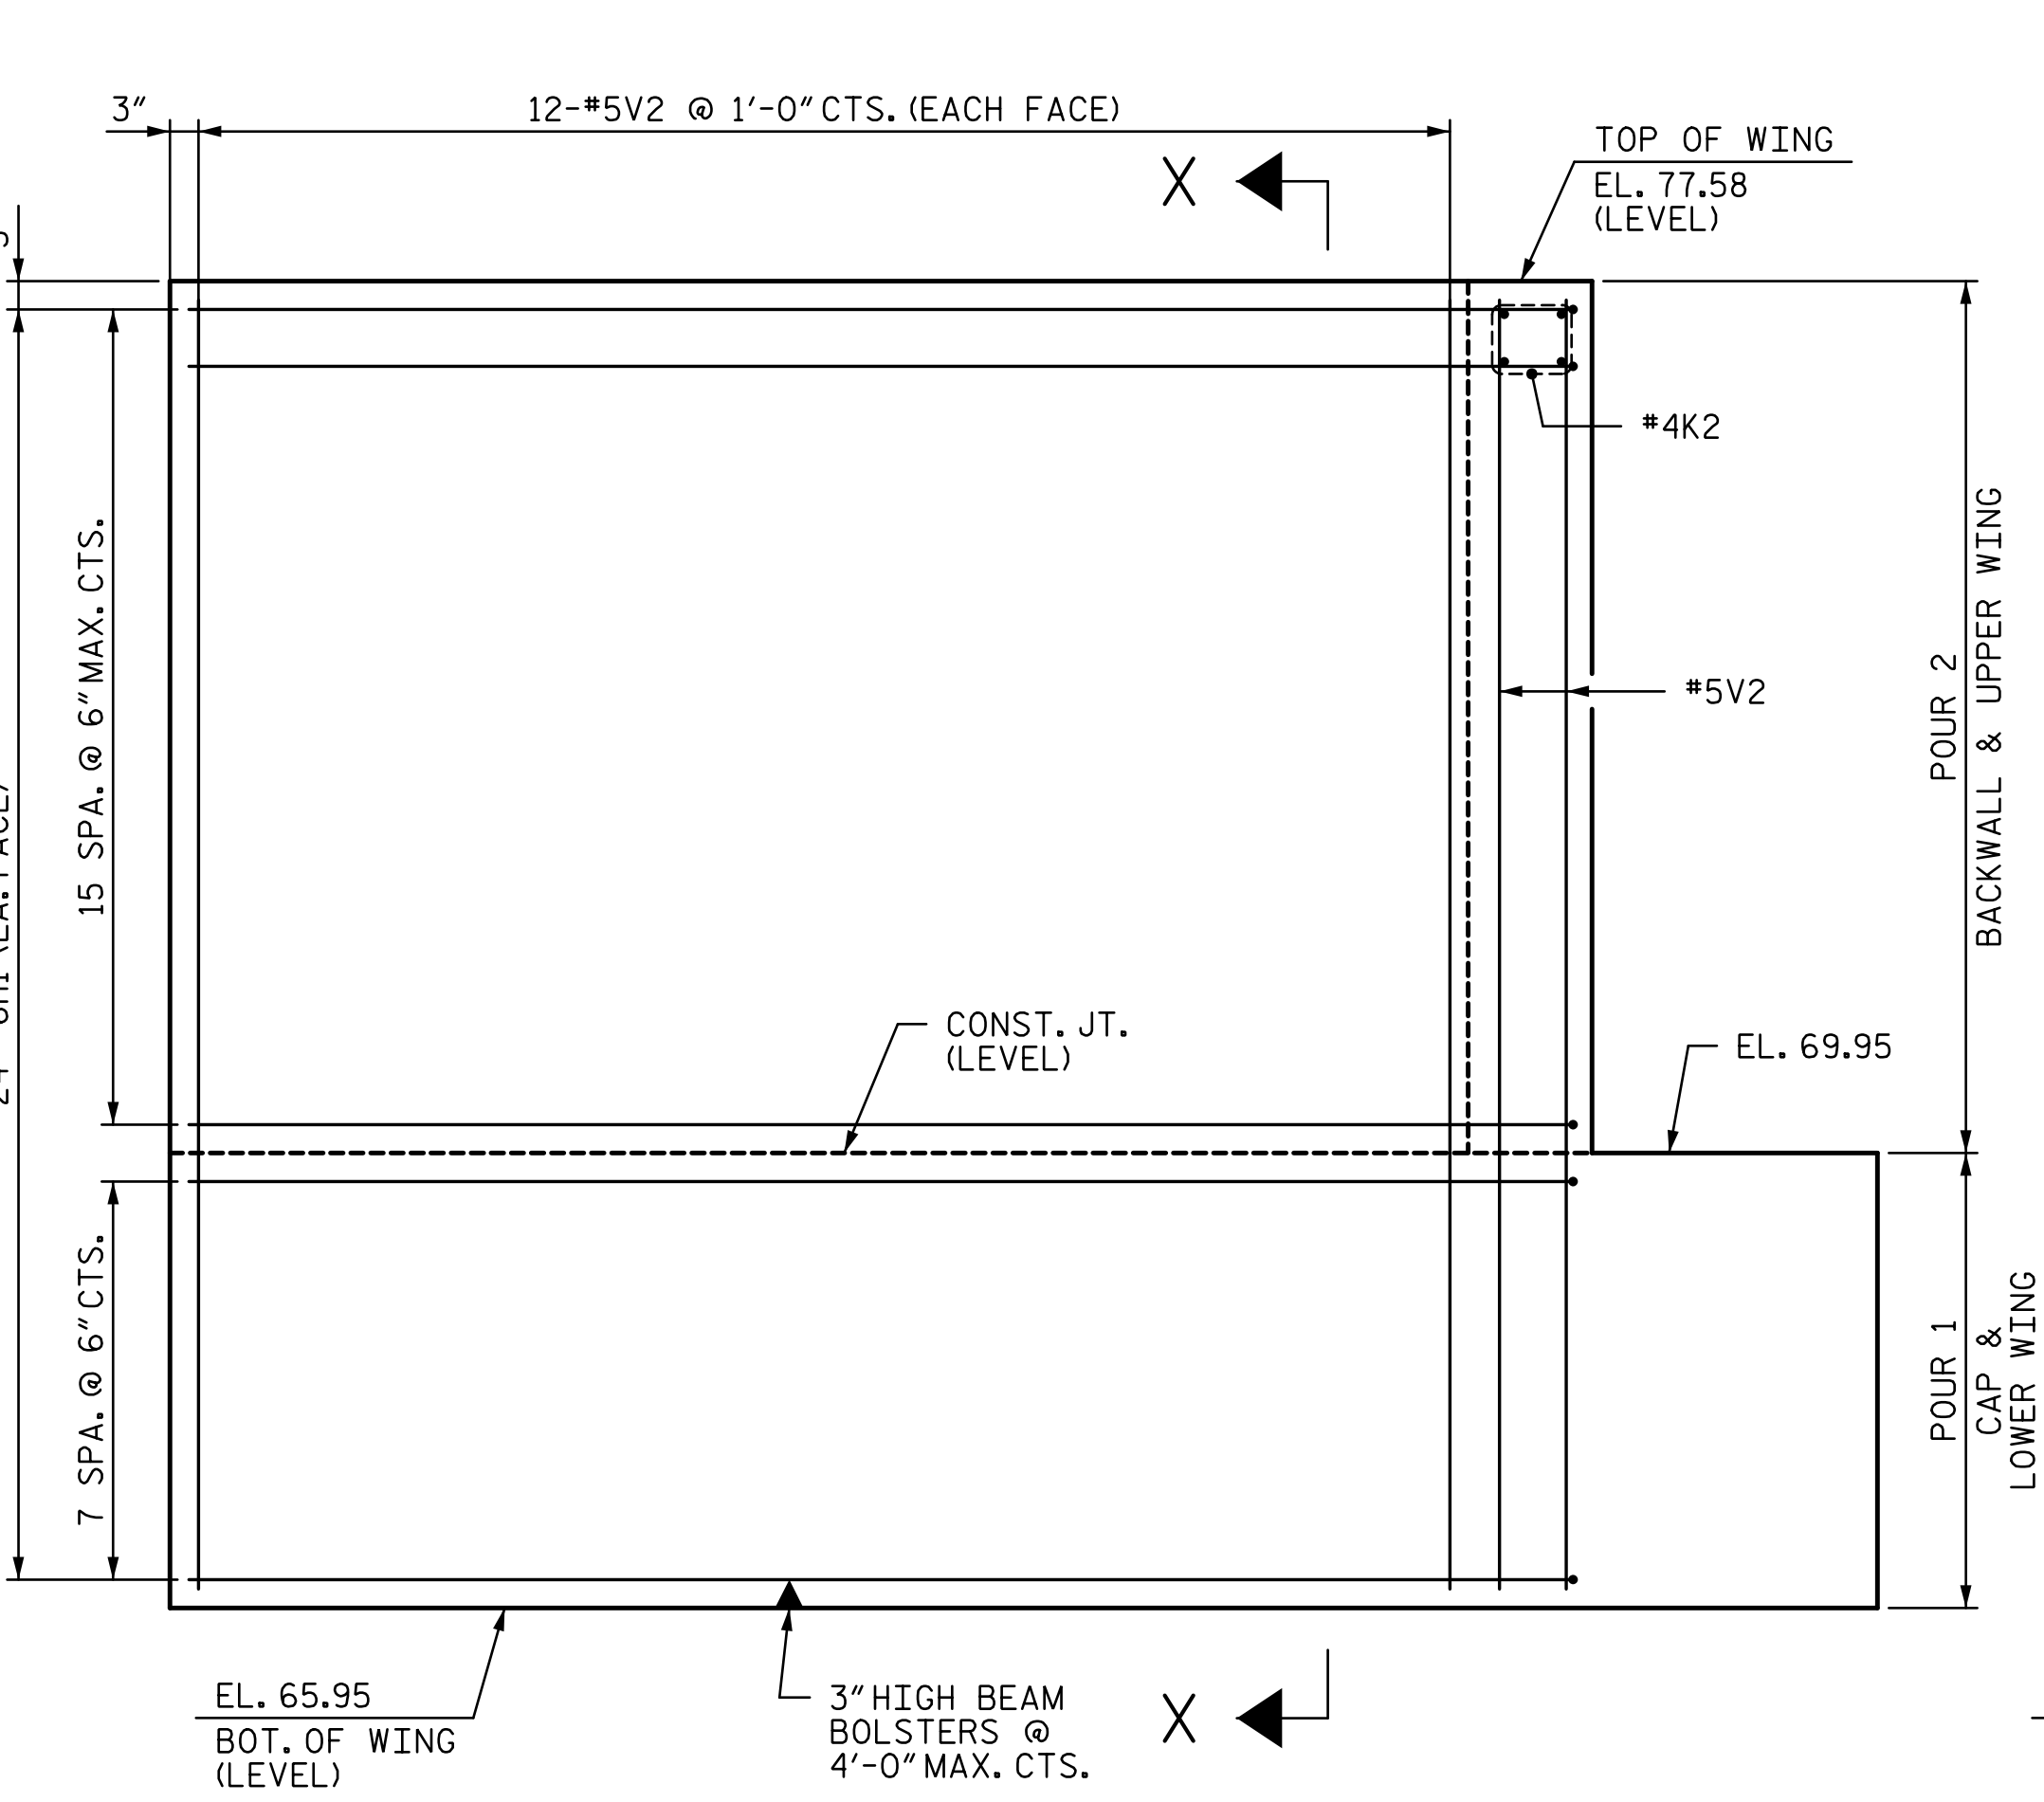


ELEVATION OF WING W3

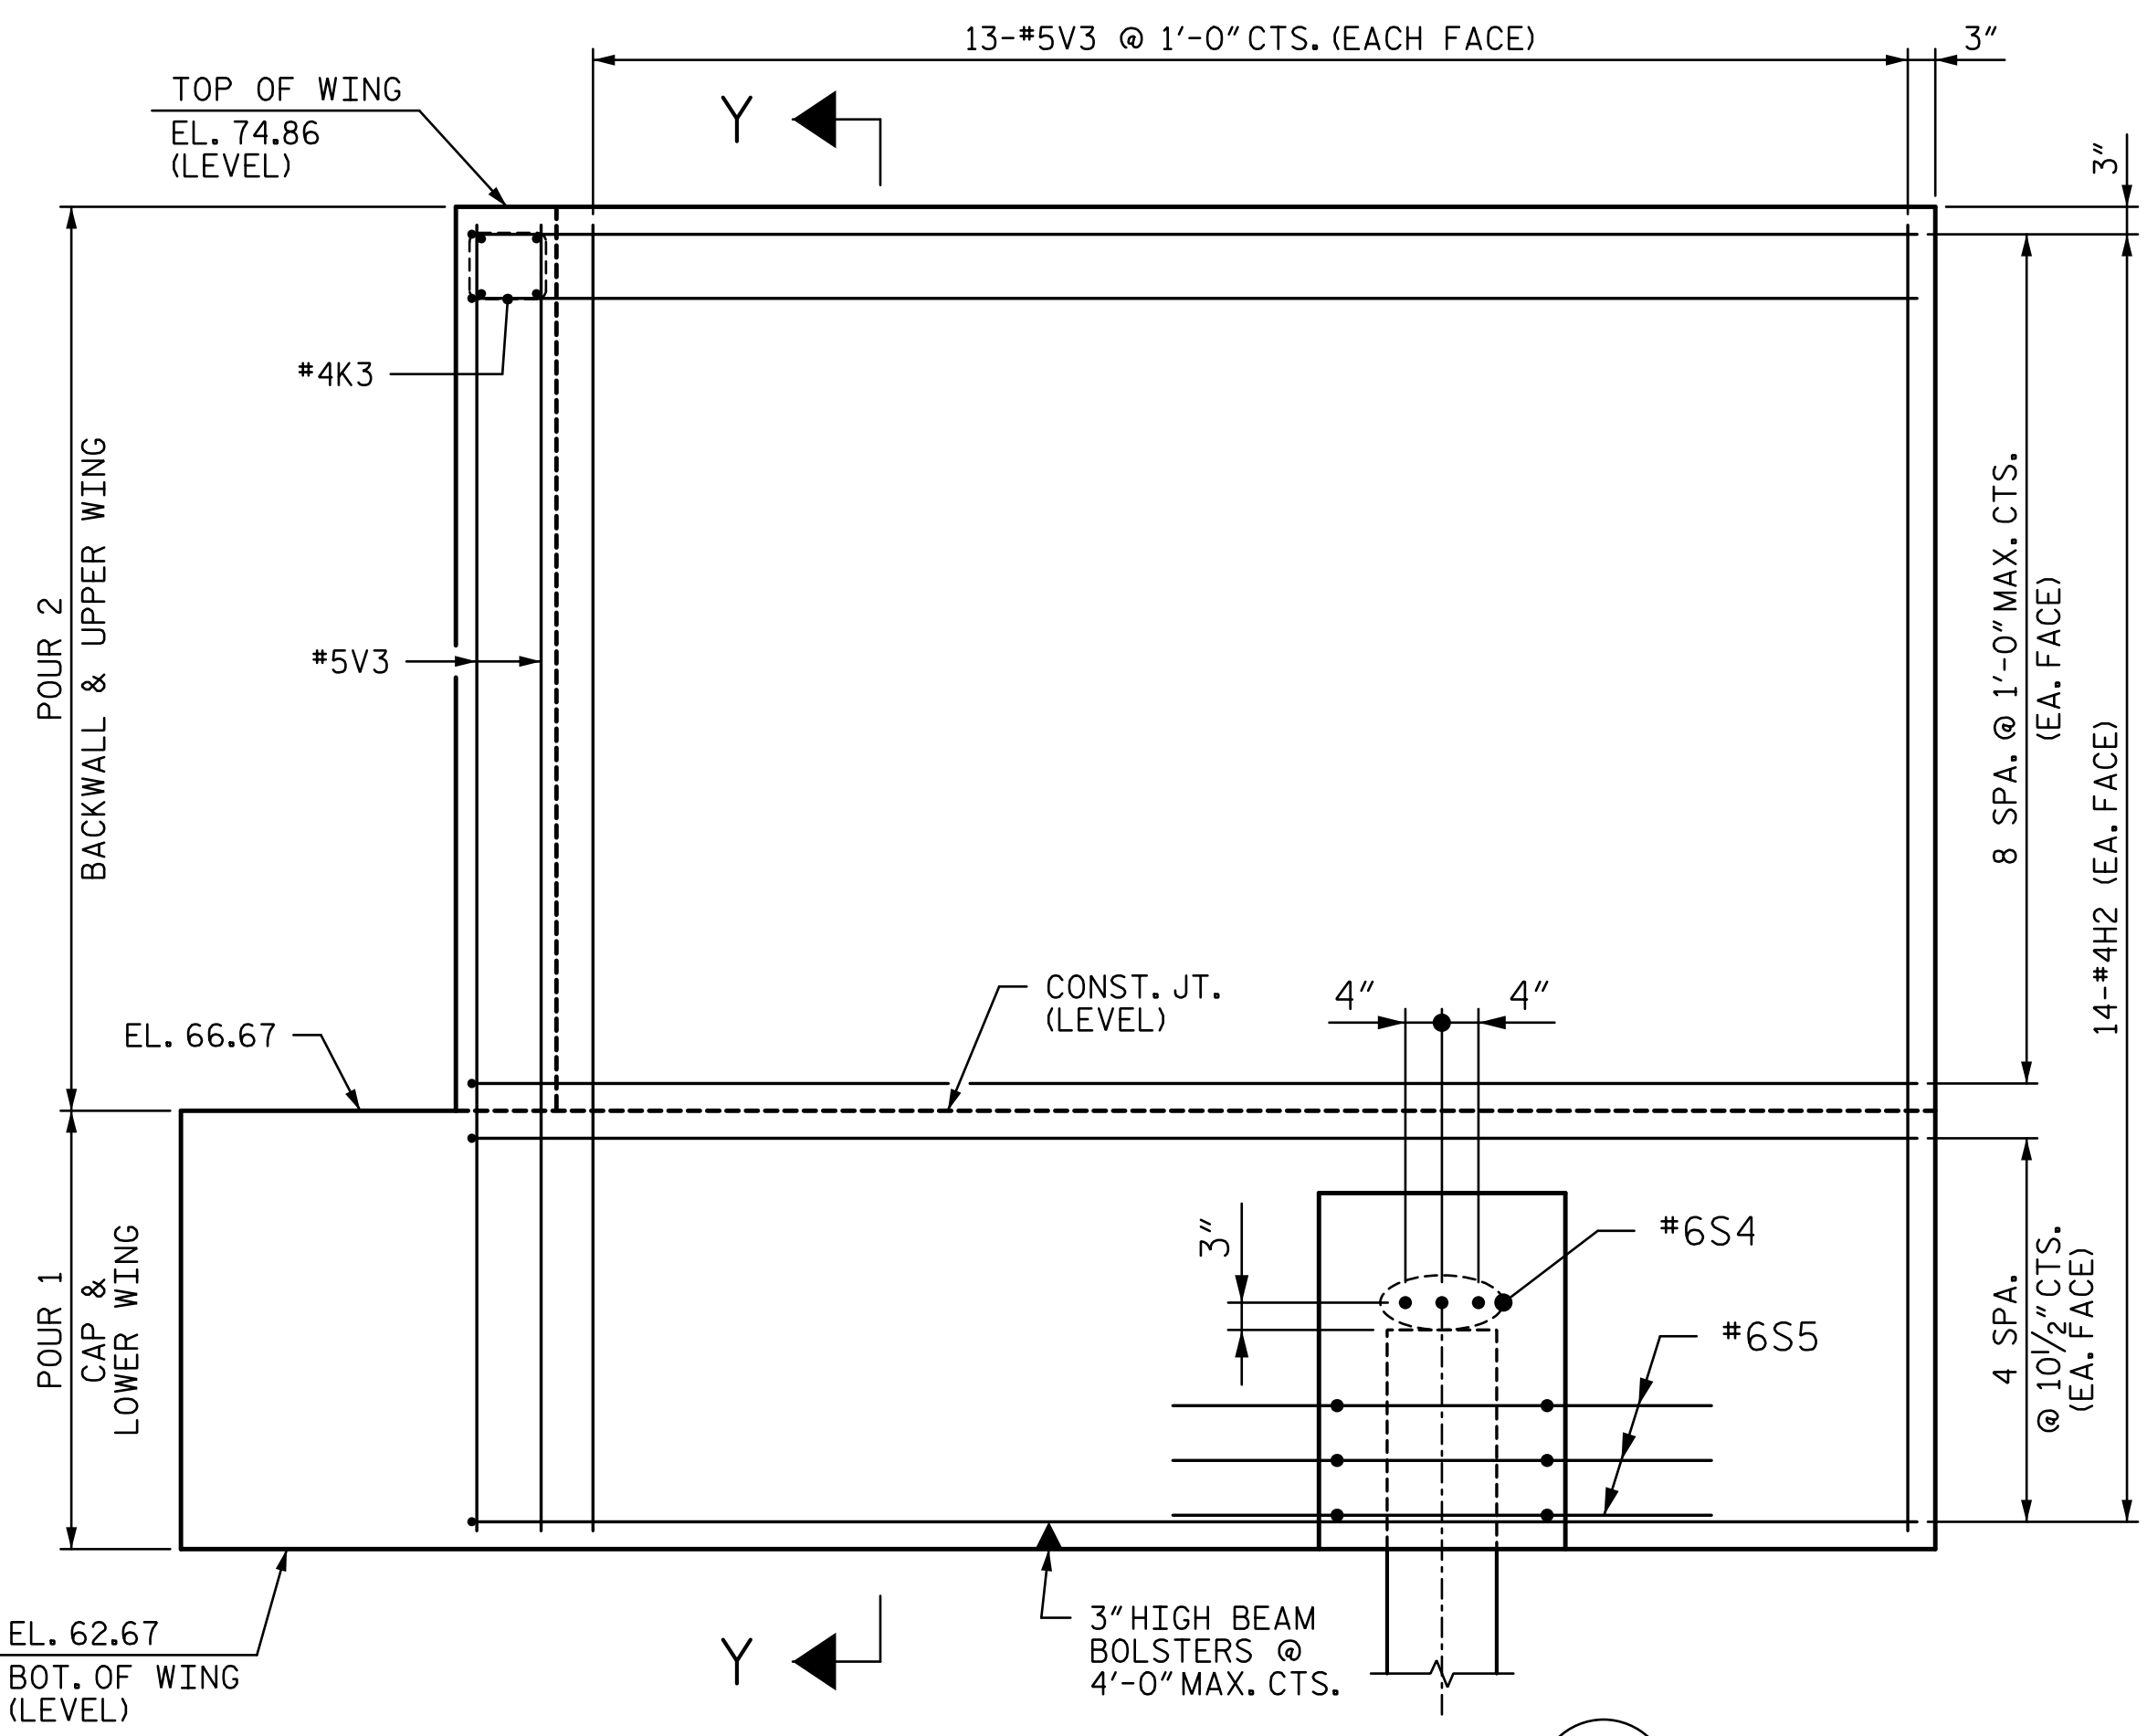

ELEVATION OF WING W4

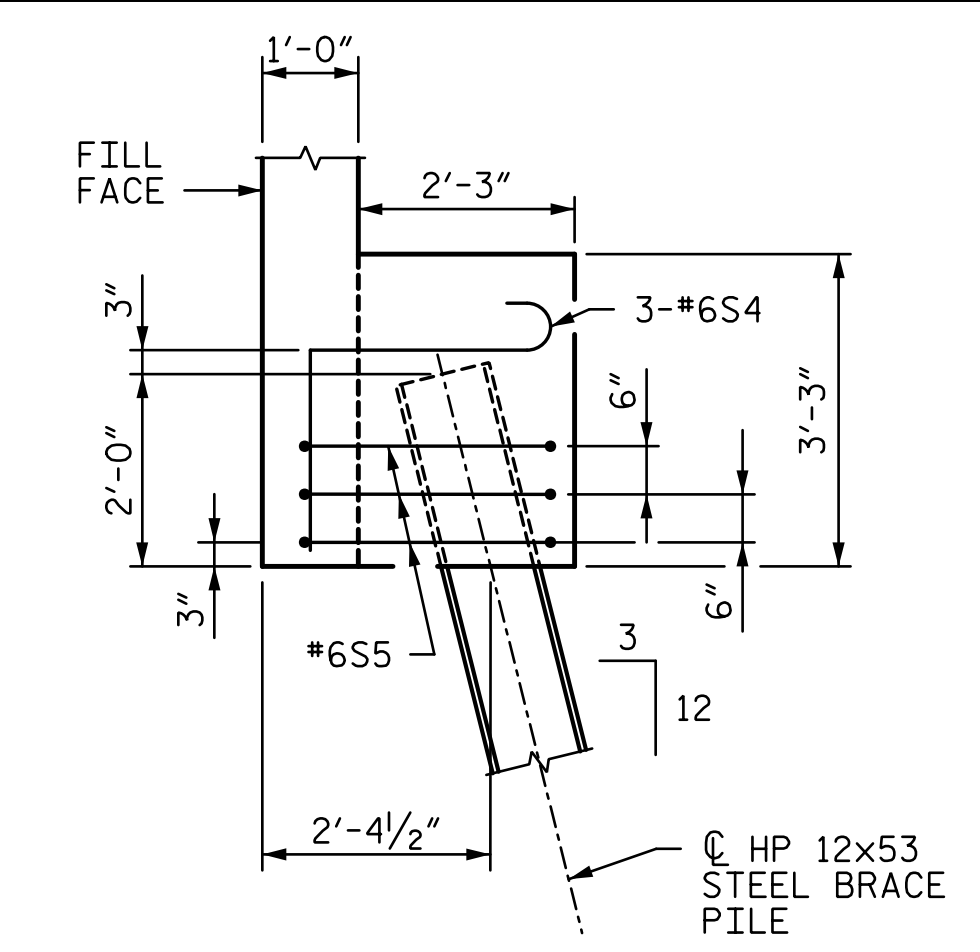

SECTION A-A

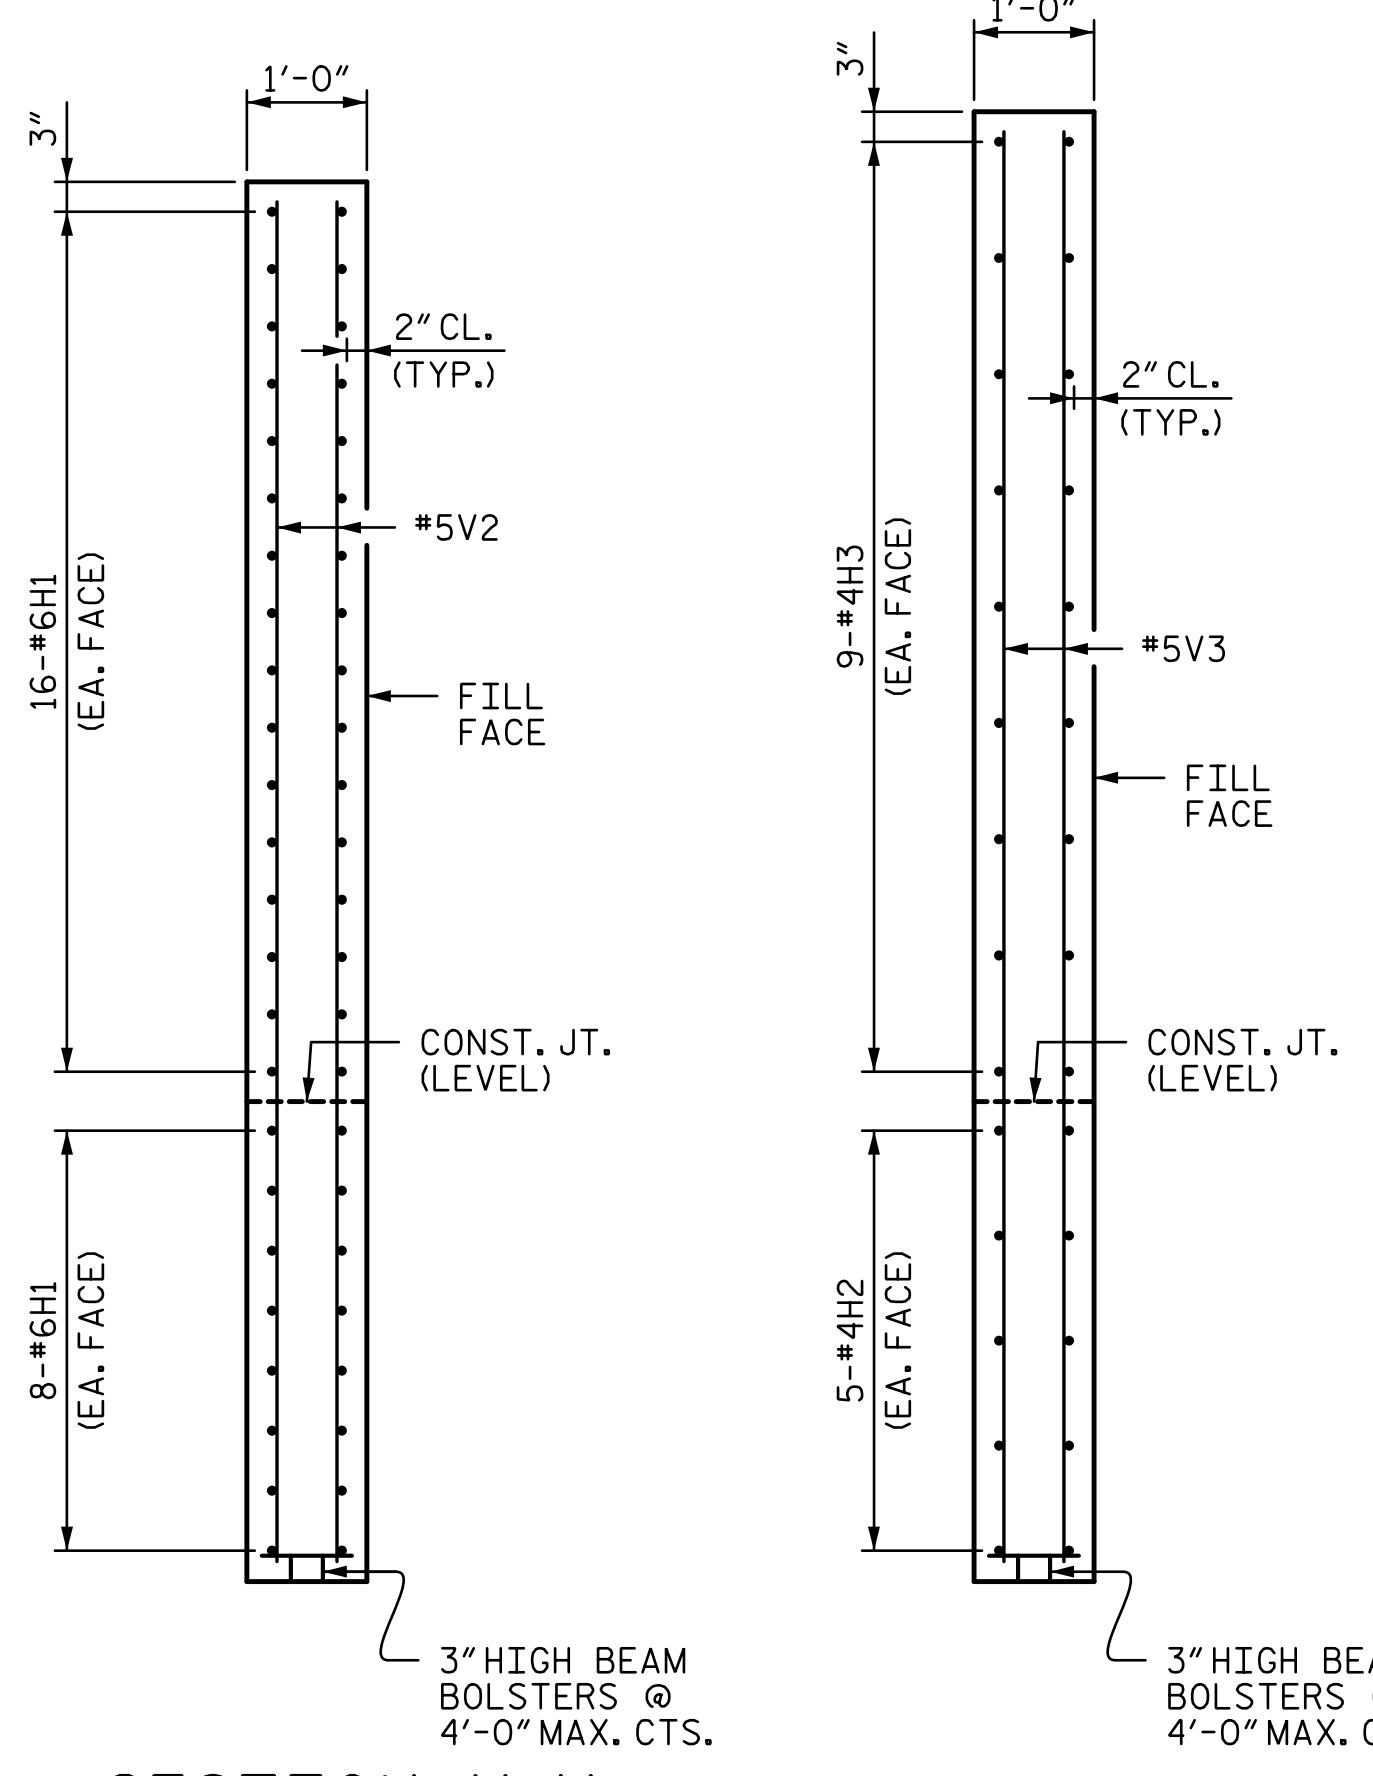

SECTION X-X

SECTION Y-Y

PROJECT NO. U-4751
NEW HANOVER COUNTY
 STATION: 225+92.26 -L-
 SHEET 2 OF 3

DOCUMENT NOT CONSIDERED FINAL UNLESS ALL SIGNATURES COMPLETED			STATE OF NORTH CAROLINA DEPARTMENT OF TRANSPORTATION RALEIGH SUBSTRUCTURE END BENT 2		SHEET NO. S3-31
	REVISIONS				TOTAL SHEETS 36
	NO. 1 2	BY: VMW	DATE: 5-17	NO. 3 4	BY: P. KELLY

DRAWN BY : MBC DATE : 4-17
 CHECKED BY : VMW DATE : 5-17
 DESIGN ENGINEER OF RECORD : P. KELLY DATE : 5-17