


PLAN VIEW FOR RETAINING WALL NO. 6
 N.T.S.

ESTIMATED MSE WALL QUANTITY	
MSE RETAINING WALL NO. 7	700 SF

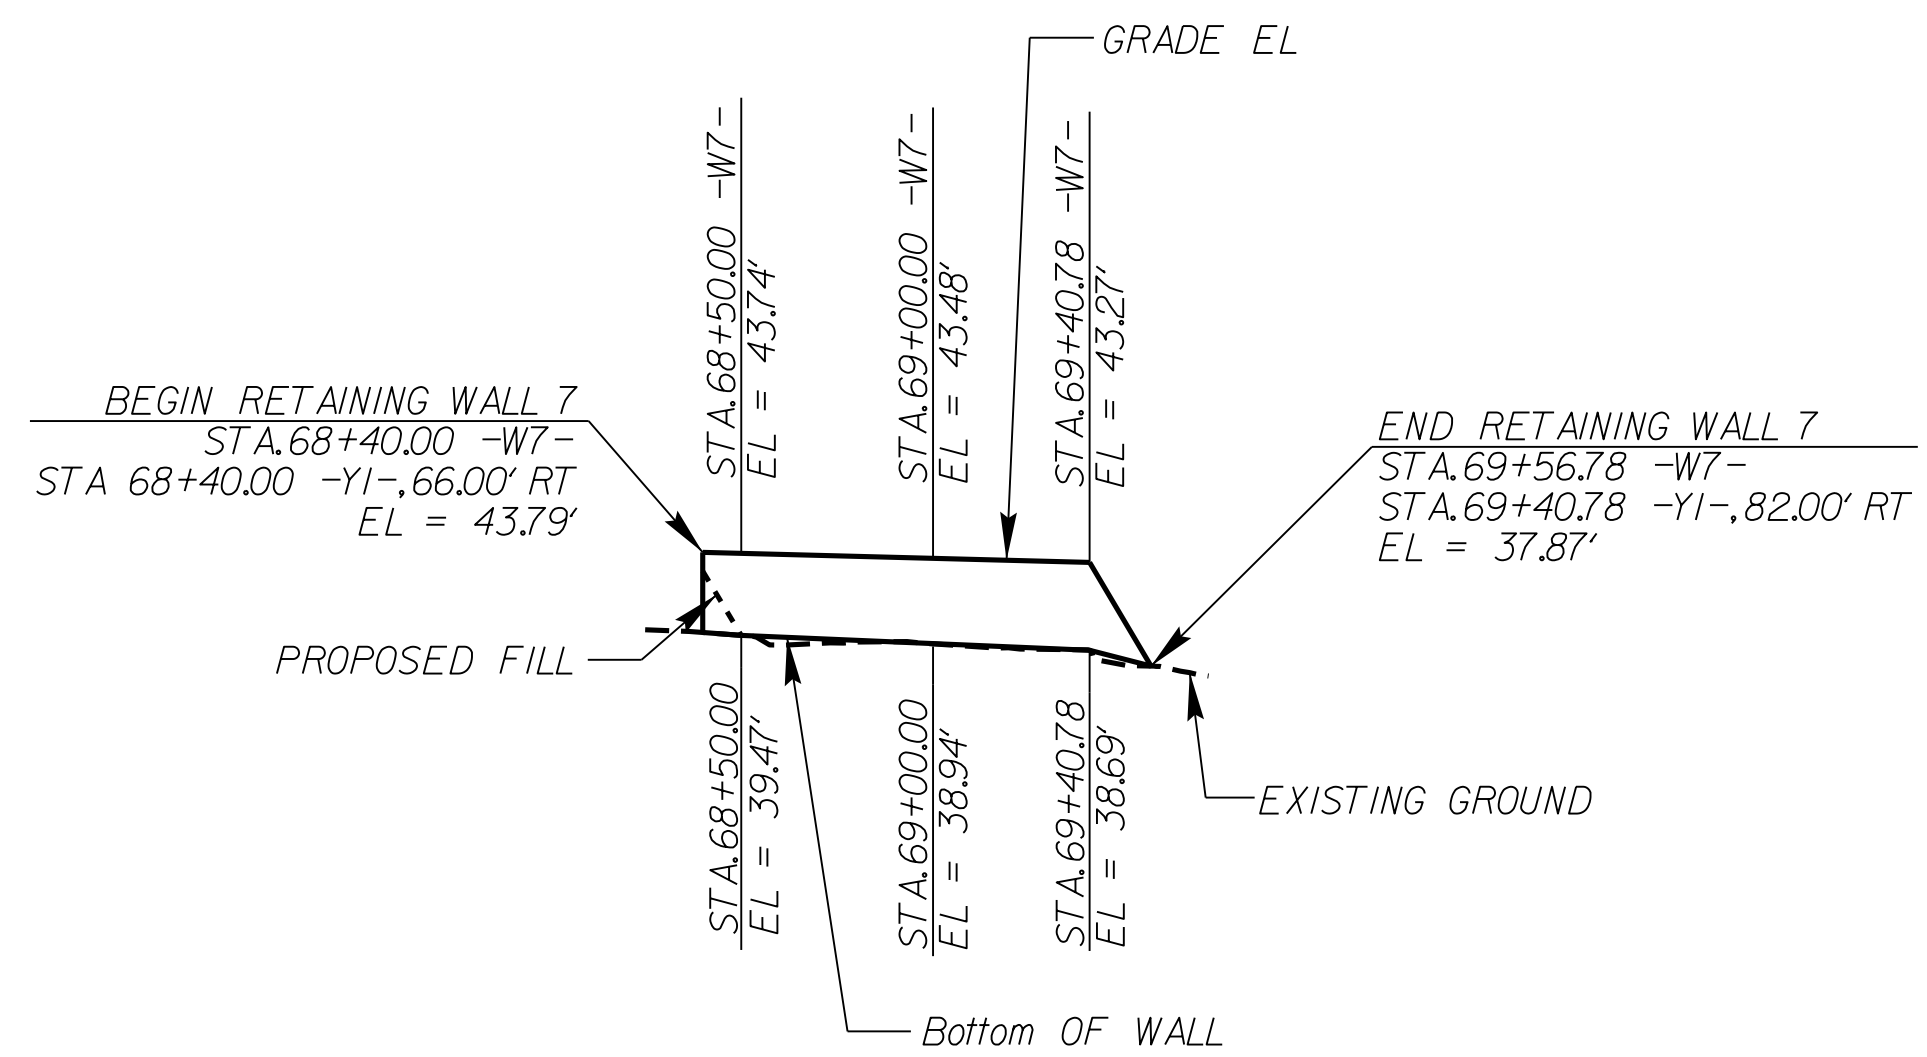

WALL ENVELOPE FOR RETAINING WALL NO. 7
 EXPOSED WALL FACE VIEW, N.T.S.

PROJECT NO.: U-4751
 NEW HANOVER COUNTY
 STATION: 68+40.00 -Y1-
 SHEET 7 OF 13

NORTH CAROLINA
 DEPARTMENT OF TRANSPORTATION
 DIVISION OF HIGHWAYS
**GEOTECHNICAL
 ENGINEERING UNIT**

MSE RETAINING WALL NO. 7
PLAN VIEW AND
WALL ENVELOPE

REVISIONS						SHEET NO. W-7
NO.	BY	DATE	NO.	BY	DATE	
1	-	-	3	-	-	
2	-	-	4	-	-	