
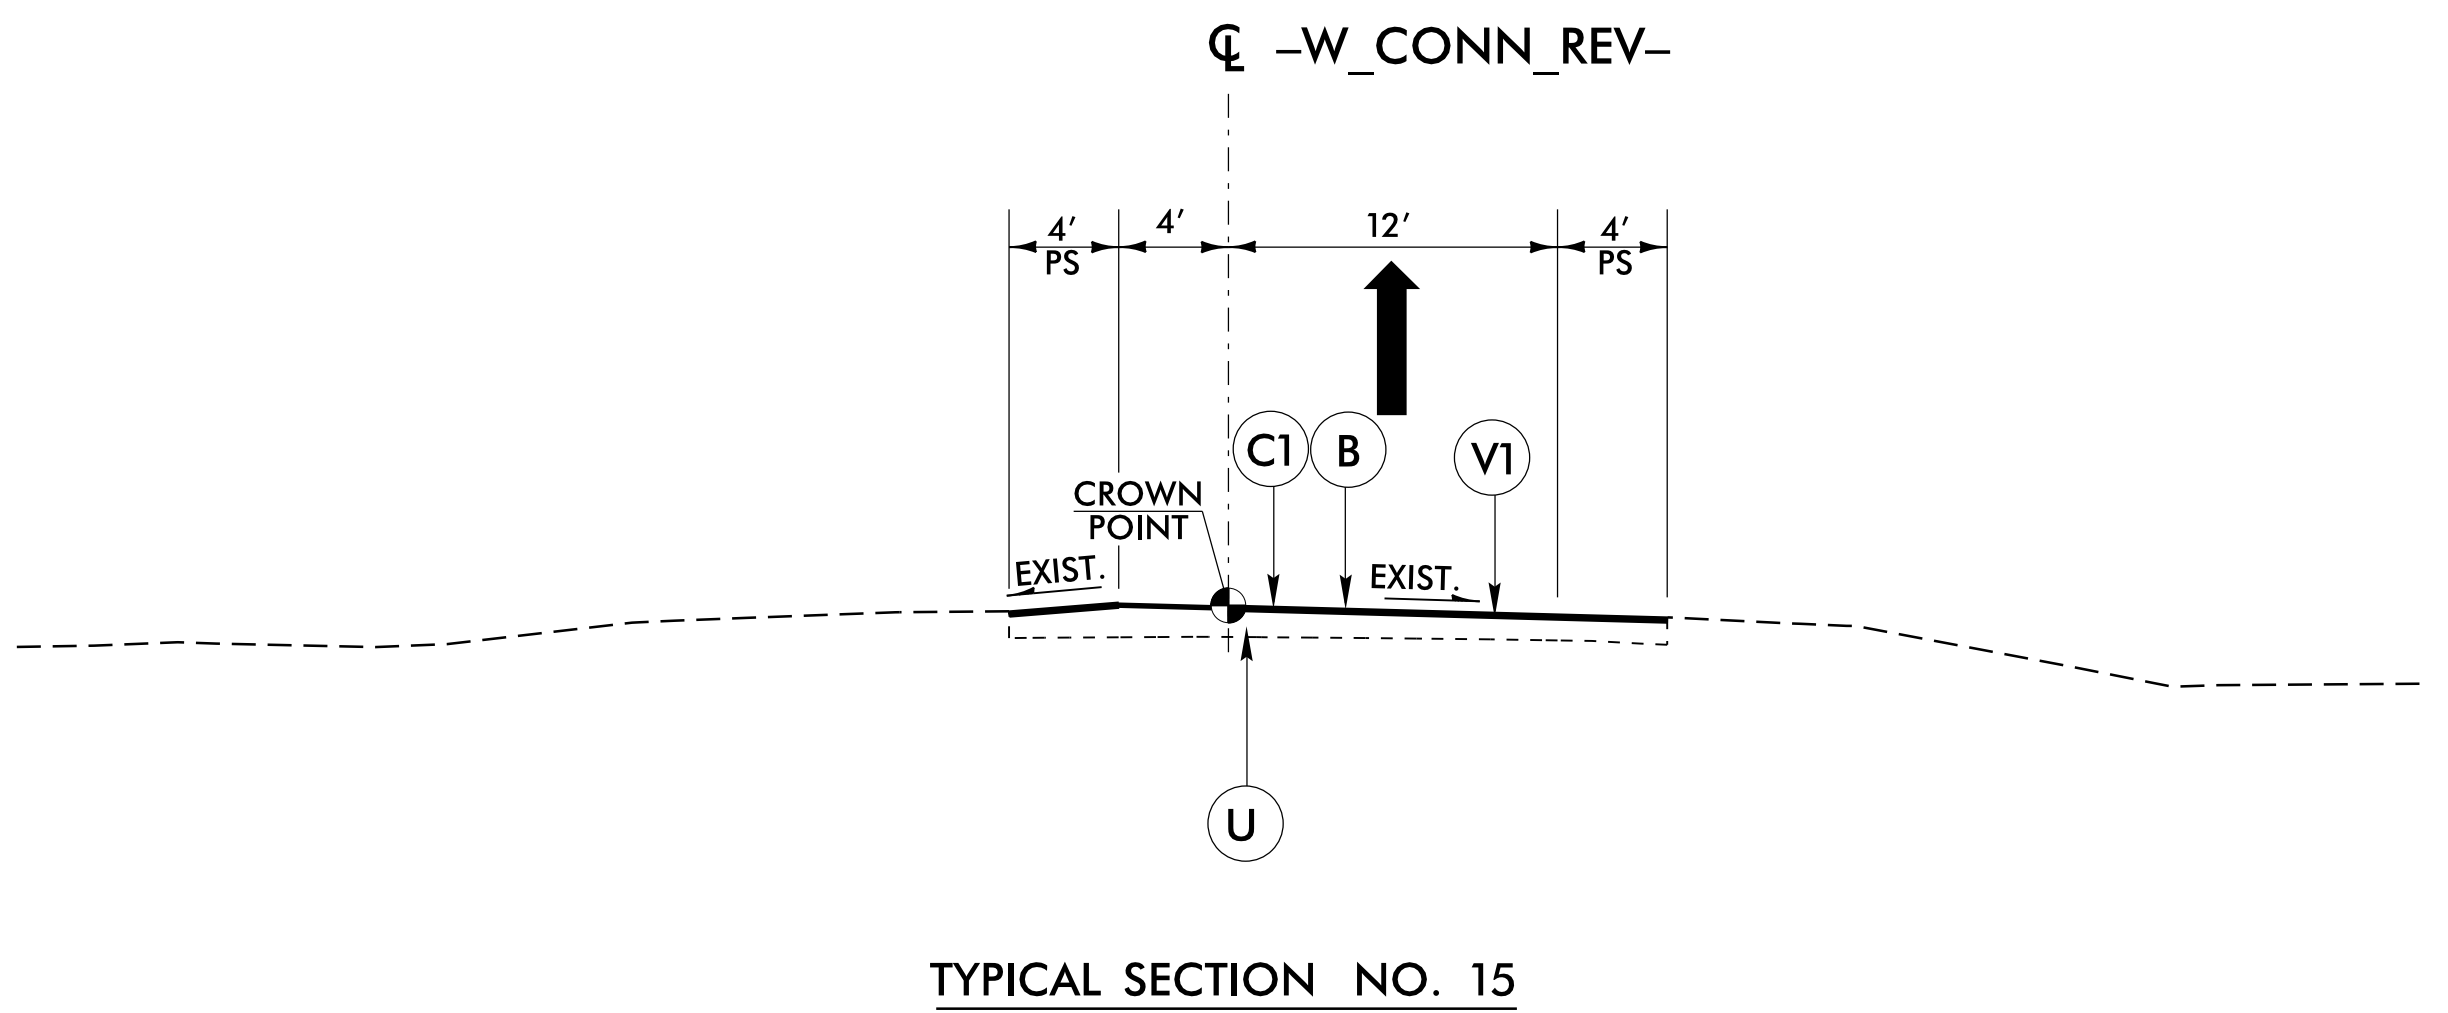
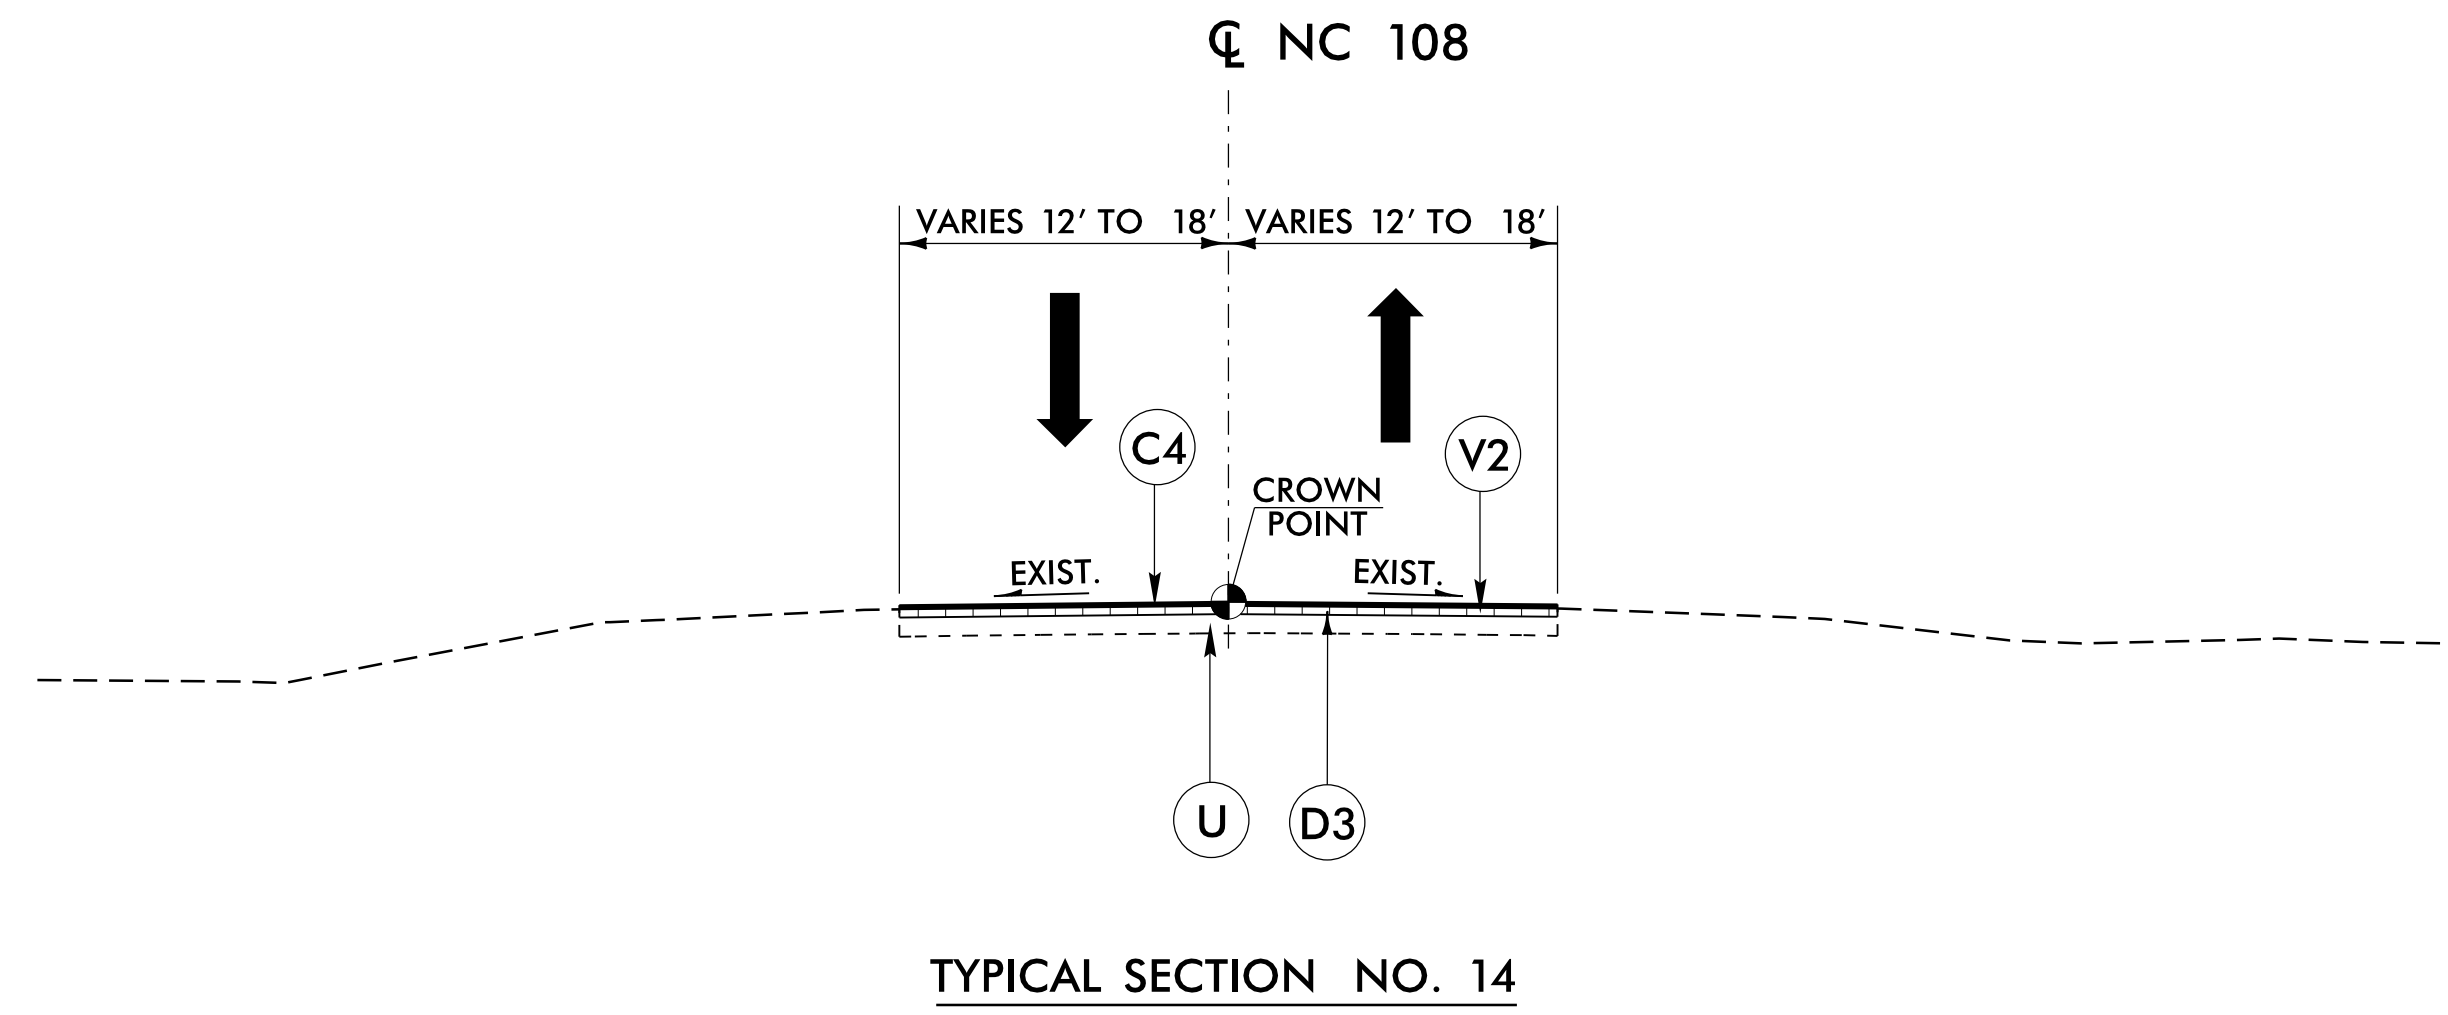


PAVEMENT SCHEDULE	
B	OGFC TYPE FC-1 MOD
C2	3" A.C.S.C. TYPE S9.5C
C4	1.5" A.C.S.C. TYPE S9.5B
D1	3" A.C.I.C. TYPE I19.0C
D3	3" A.C.I.C. TYPE I19.0B
E1	4" A.C.B.C. TYPE B25.0C
E3	9.5" A.C.B.C. TYPE B25.0C
T	EARTH MATERIAL
U	EXISTING PAVEMENT
V1	2.25" MILLING
V2	3" MILLING

PLANS PREPARED BY:
PARSONS
 RALEIGH, NORTH CAROLINA, (919) 854-1345
 NC LICENSE NO. F-0246
 FOR NORTH CAROLINA DEPT. OF TRANSPORTATION

PROJECT REFERENCE NO.	SHEET NO.
1-4729A	2A-5
ROADWAY DESIGN ENGINEER	PAVEMENT DESIGN ENGINEER
DOCUMENT NOT CONSIDERED FINAL UNLESS ALL SIGNATURES COMPLETED	

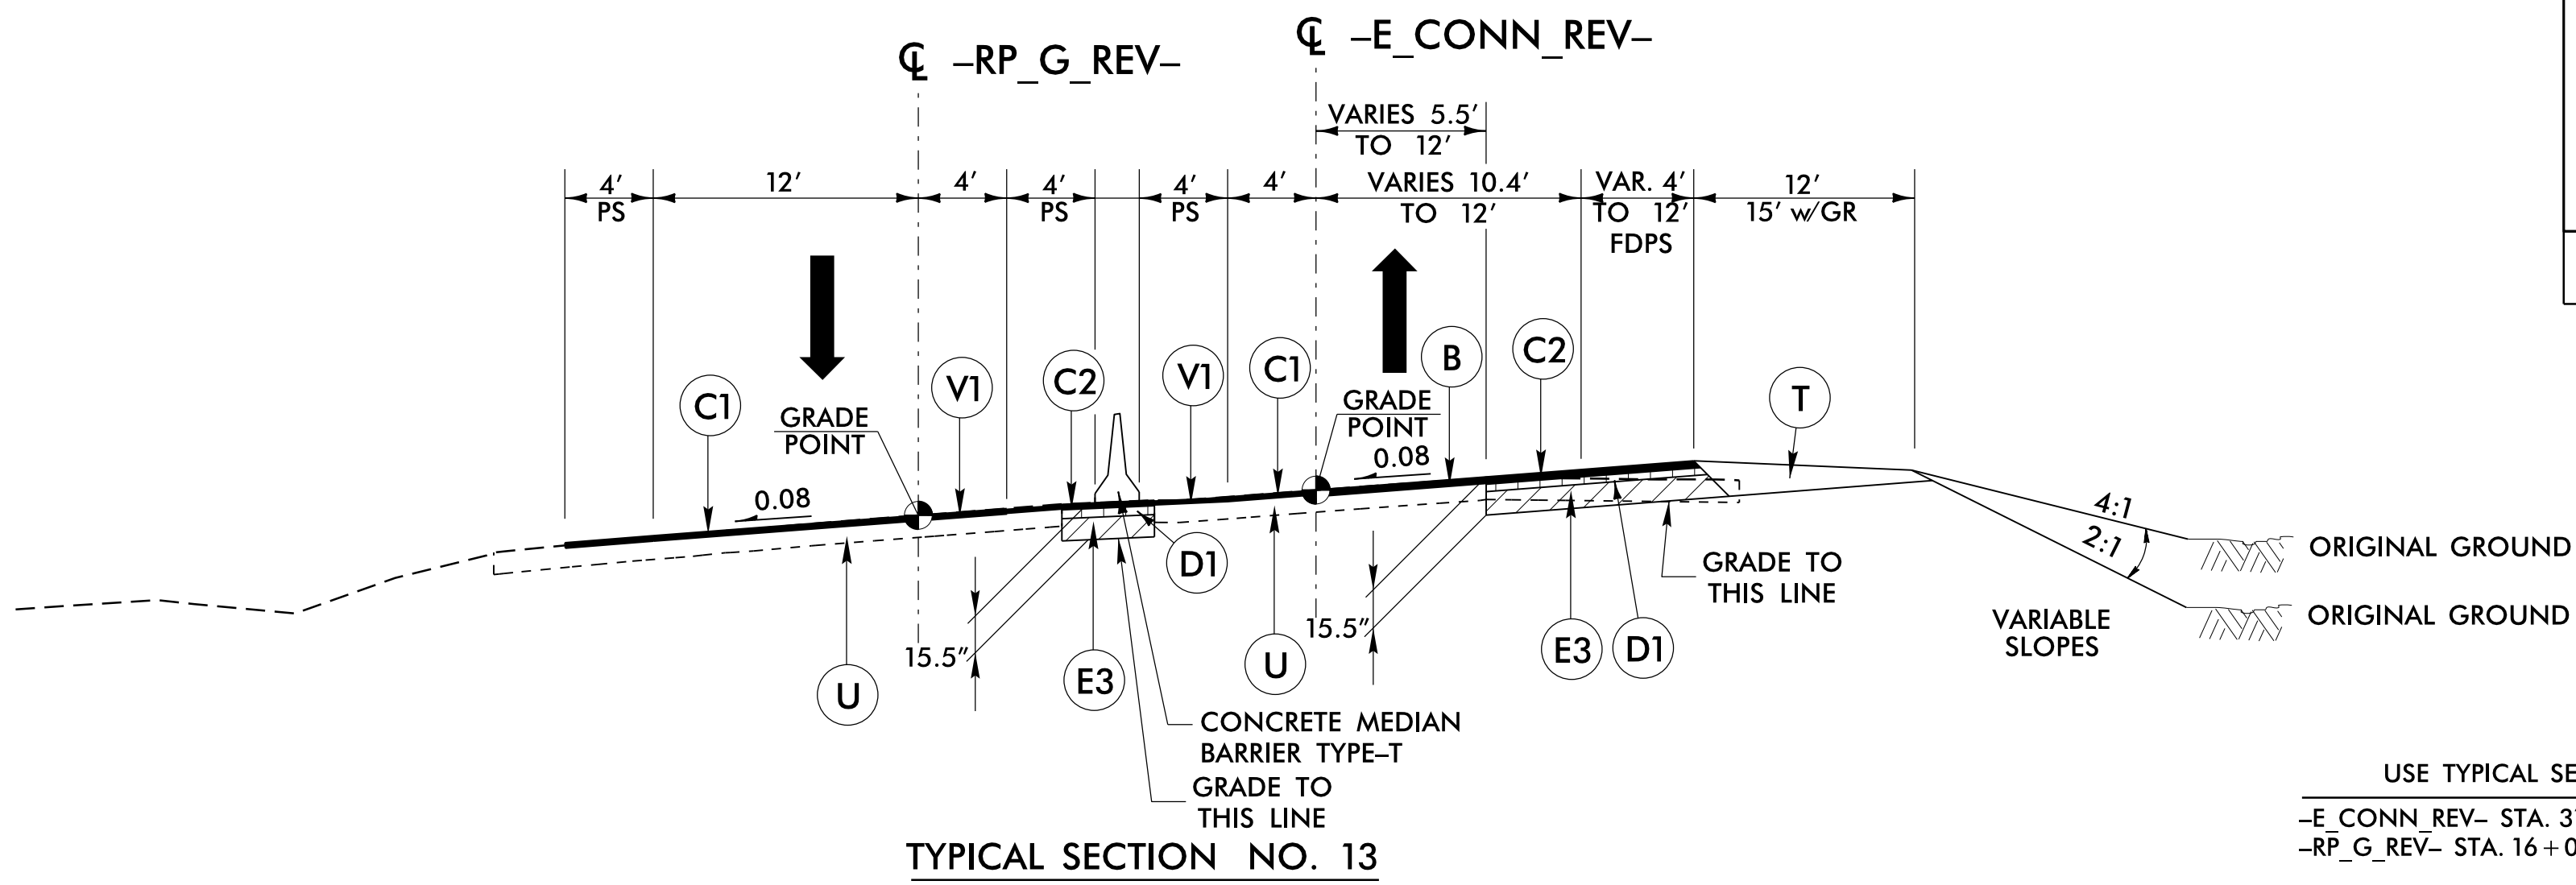

NOTE: SEE PLANS FOR GUARDRAIL LOCATIONS

15-AUG-2017 14:07 I:\1\4729A\EG\dwg\Proj\1-4729A_RDY_TYP_2A-5.dgn