


5/14/99

PROJECT REFERENCE NO. 1-4729A	SHEET NO. STRM 05
ROADWAY DESIGN ENGINEER	HYDRAULICS ENGINEER Seamus G. Dalton Professional Seal No. 26971 ENGINEER SEAMUS G. DALTON 8/16/2017

DOCUMENT NOT CONSIDERED FINAL
UNLESS ALL SIGNATURES COMPLETED

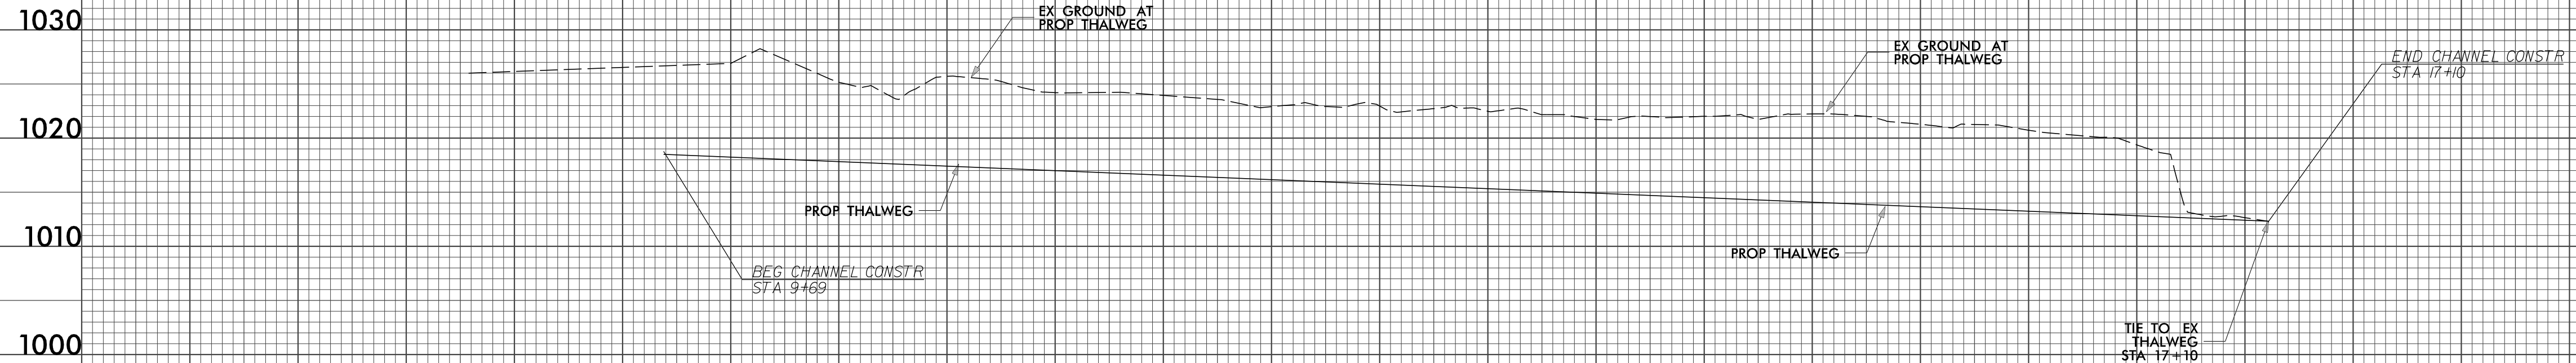

	sta	slope	elev diff	cl bed elev	thalweg elev
top riffle	969.00	0.0087	0.09	1018.51	1018.31
bot riffle	1257.69	0.0087	2.51	1016.18	1015.98
top riffle	1266.54	0.0087		1016.19	1015.99
bot riffle	1322.20	0.0087	0.48	1015.70	1015.50
top riffle	1382.73	0.0087		1015.18	1014.98
bot riffle	1507.76	0.0087	1.09	1014.09	1013.89
top riffle	1570.49	0.0087		1013.55	1013.35
bot riffle	1641.85	0.0087	0.62	1012.92	1012.72
top riffle	1700.27	0.0087		1012.42	1012.22
	1710.00		0.08	1012.33	1012.13

8/16/2017
I-4729A-Hydr-PSH-Strm-05.pfl.dgn
bbl

9+00 10+00 11+00 12+00 13+00 14+00 15+00 16+00 17+00