




**DETAIL "A"**

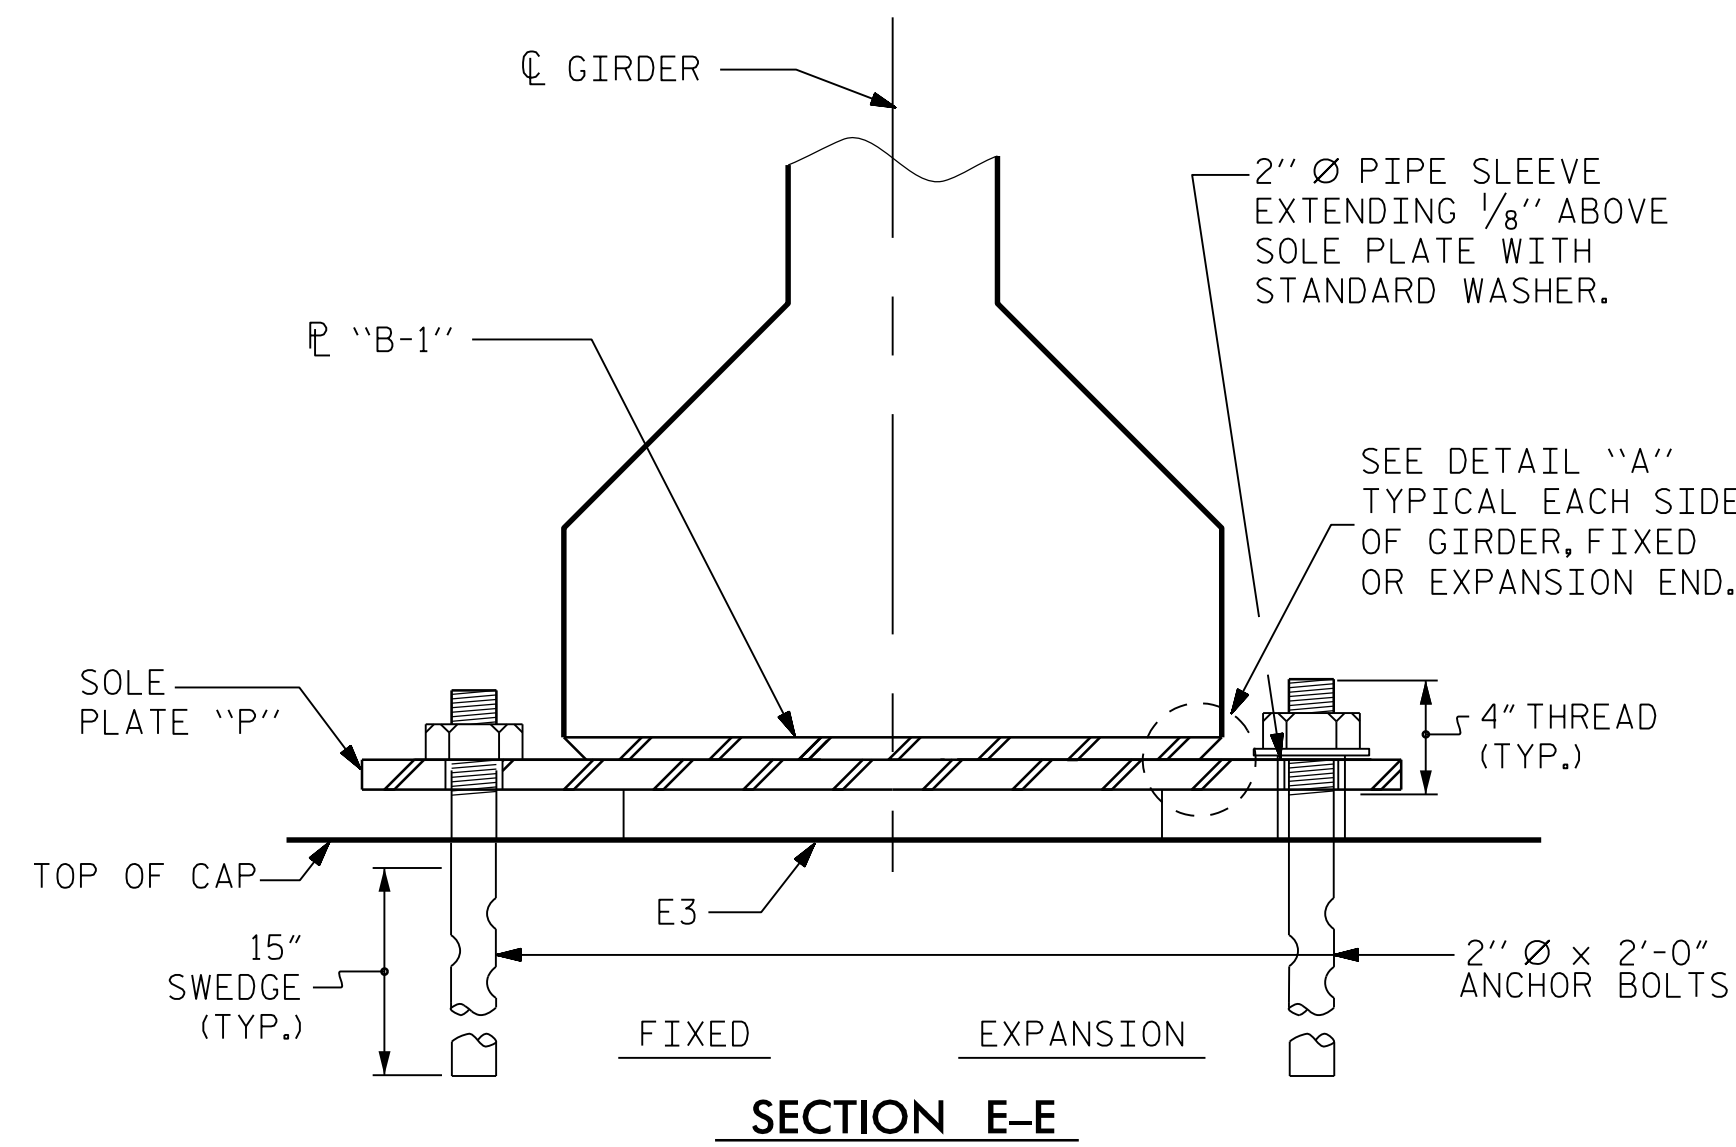

**SECTION E-E**

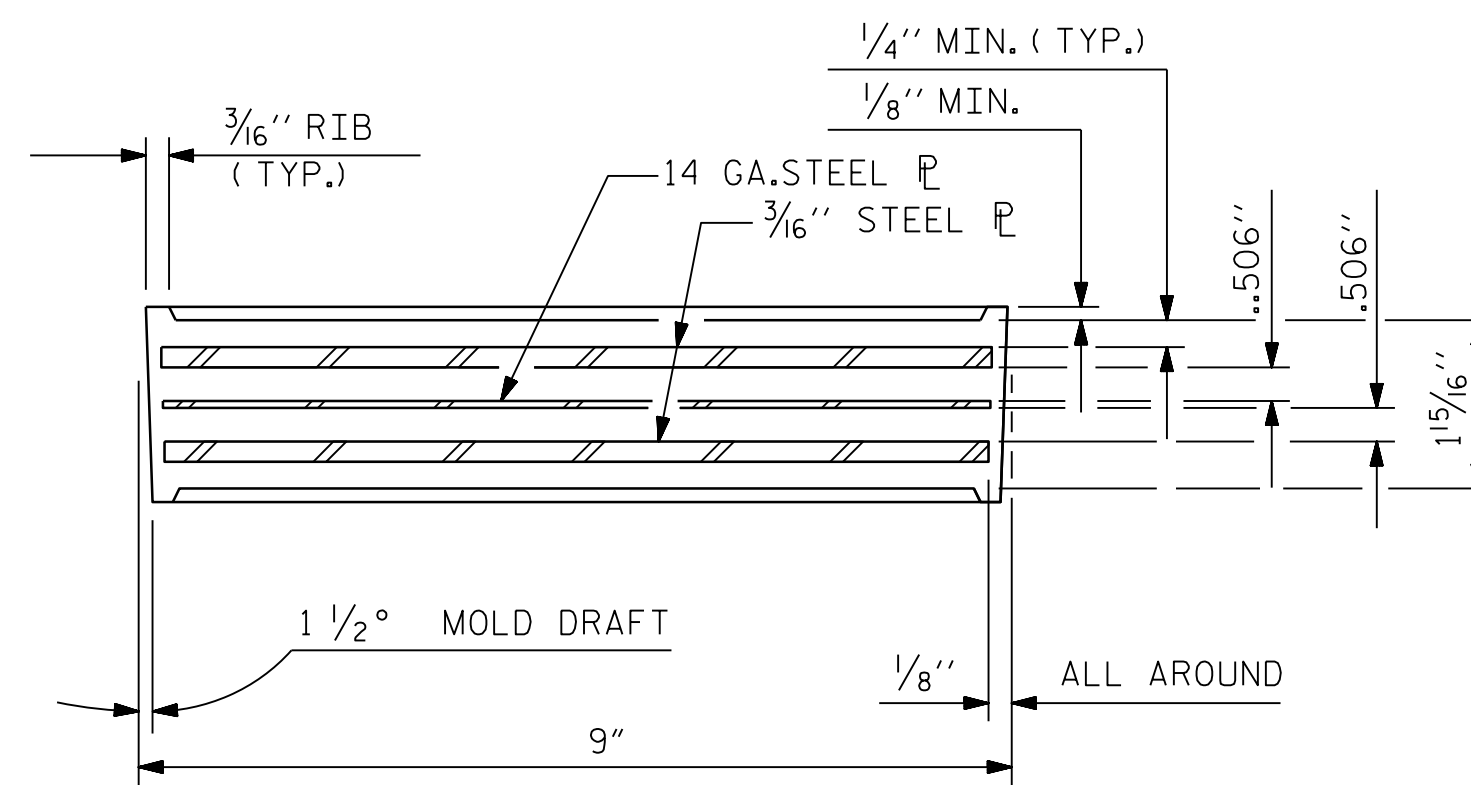


**TYPICAL SECTION OF ELASTOMERIC BEARINGS**

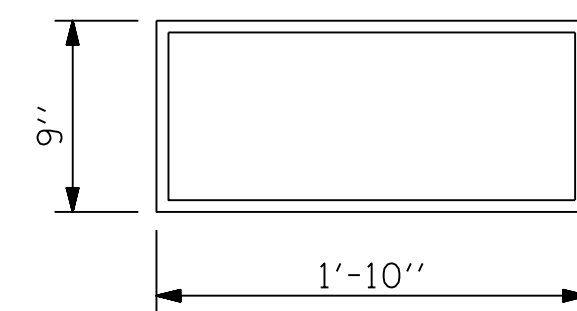


**PLAN VIEW OF ELASTOMERIC BEARING**

**TYPE IV**

LOAD RATINGS	
45" PCG - TYPE IV	MAX. D.L.+ L.L. 225 K

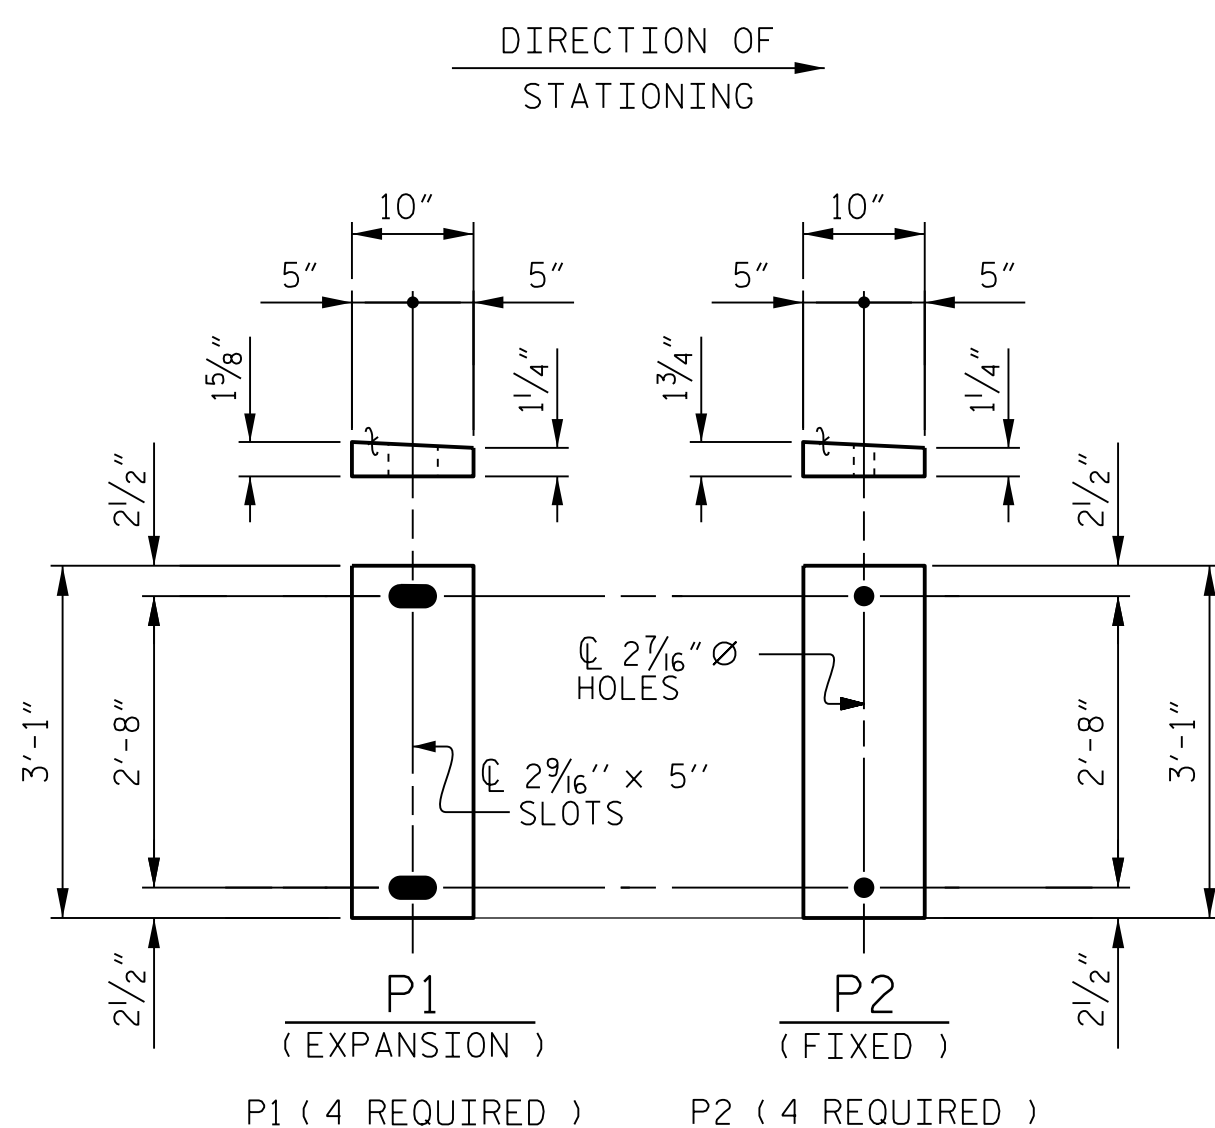

**SOLE PLATE DETAILS ("P")**

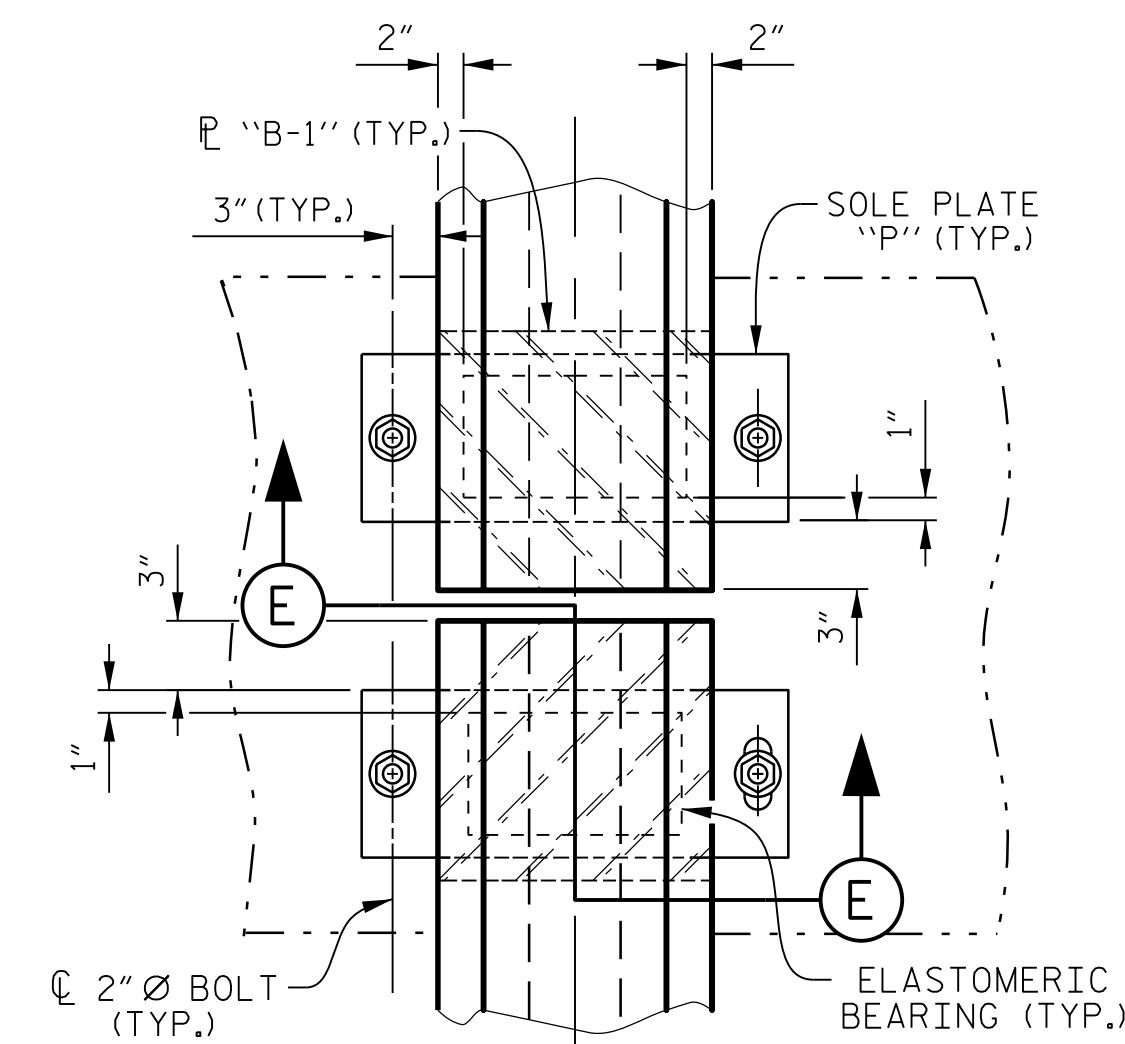

**TYPICAL HALF-PLAN**  
(SHOWING FIXED BEARING)

**TYPICAL HALF-PLAN**  
(SHOWING EXPANSION BEARING)

**NOTES**

- AT ALL FIXED POINTS OF SUPPORT, NUTS FOR ANCHOR BOLTS ARE TO BE TIGHTENED FINGER TIGHT AND THEN BACKED OFF 1/2 TURN. THE THREAD OF THE NUT AND BOLT SHALL THEN BE BURRED WITH A SHARP POINTED TOOL.
- THE 2" Ø PIPE SLEEVE SHALL BE CUT FROM SCHEDULE 40 PVC PLASTIC PIPE. THE PVC PLASTIC PIPE SHALL MEET THE REQUIREMENTS OF ASTM D1785.
- STEEL SOLE PLATES, ANCHOR BOLTS, NUTS, AND WASHERS SHALL BE GALVANIZED IN ACCORDANCE WITH THE STANDARD SPECIFICATIONS.
- PRIOR TO WELDING, GRIND THE GALVANIZED SURFACE OF THE PORTION OF THE EMBEDDED PLATE AND SOLE PLATE THAT ARE TO BE WELDED. AFTER WELDING, DAMAGED GALVANIZED SURFACES SHALL BE REPAIRED IN ACCORDANCE WITH THE STANDARD SPECIFICATIONS.
- WHEN WELDING THE SOLE PLATE TO THE EMBEDDED PLATE IN THE GIRDER, USE TEMPERATURE INDICATING WAX PENS, OR OTHER SUITABLE MEANS, TO ENSURE THAT THE TEMPERATURE OF THE SOLE PLATE DOES NOT EXCEED 300°F. TEMPERATURES ABOVE THIS MAY DAMAGE THE ELASTOMER.
- SOLE PLATE "P", BOLTS, NUTS, WASHERS, AND PIPE SLEEVE SHALL BE INCLUDED IN THE PAY ITEM FOR PRESTRESSED CONCRETE GIRDERS.
- ANCHOR BOLTS SHALL MEET THE REQUIREMENTS OF ASTM A449. NUTS SHALL MEET THE REQUIREMENTS OF AASHTO M291-DH OR AASHTO M292-2H. WASHERS SHALL MEET THE REQUIREMENTS OF AASHTO M293. SHOP DRAWINGS ARE NOT REQUIRED FOR ANCHOR BOLT, NUTS AND WASHERS. SHOP INSPECTION IS REQUIRED.
- ALL SURFACES OF BEARING PLATES SHALL BE SMOOTH AND STRAIGHT.
- THE ELASTOMER IN THE STEEL REINFORCED BEARINGS SHALL HAVE A SHEAR MODULUS OF 0.160 KSI, IN ACCORDANCE WITH AASHTO M251.
- FOR STEEL REINFORCED ELASTOMERIC BEARINGS, SEE SPECIAL PROVISIONS.

PROJECT NO. **I-4729A**  
**POLK** COUNTY  
 STATION: **22+87.20 -RP\_E-**

STATE OF NORTH CAROLINA  
 DEPARTMENT OF TRANSPORTATION  
 RALEIGH  
 STANDARD

**ELASTOMERIC BEARING DETAILS  
 PRESTRESSED CONCRETE GIRDER  
 SUPERSTRUCTURE**

REVISIONS						SHEET No.
No.	BY:	DATE:	No.	BY:	DATE:	S1-11
1			3			TOTAL SHEETS
2			4			24

DOCUMENT NOT CONSIDERED FINAL  
 UNLESS ALL SIGNATURES COMPLETED

PLANS PREPARED BY:  
**PARSONS**  
 5540 CenterView Drive, Suite 217  
 Raleigh, NC 27606-3386  
 NC LICENSE No. F-0246

DRAWN BY :	K. E. LOFTON	DATE :	5-17
CHECKED BY :	A. D. SHAH	DATE :	7-17
DESIGN ENGINEER :	A. D. SHAH	DATE :	8-17

ASSEMBLED BY :	K. E. LOFTON	DATE :	5-17
CHECKED BY :	A. D. SHAH	DATE :	7-17
DRAWN BY :	WJH 8/89	REV. 10/1/11	MAA/GM
CHECKED BY :	CRK 8/89	REV. 6/13	AAC/MAA
		REV. 1/15	MAA/TMG