




PLAN OF WING W1

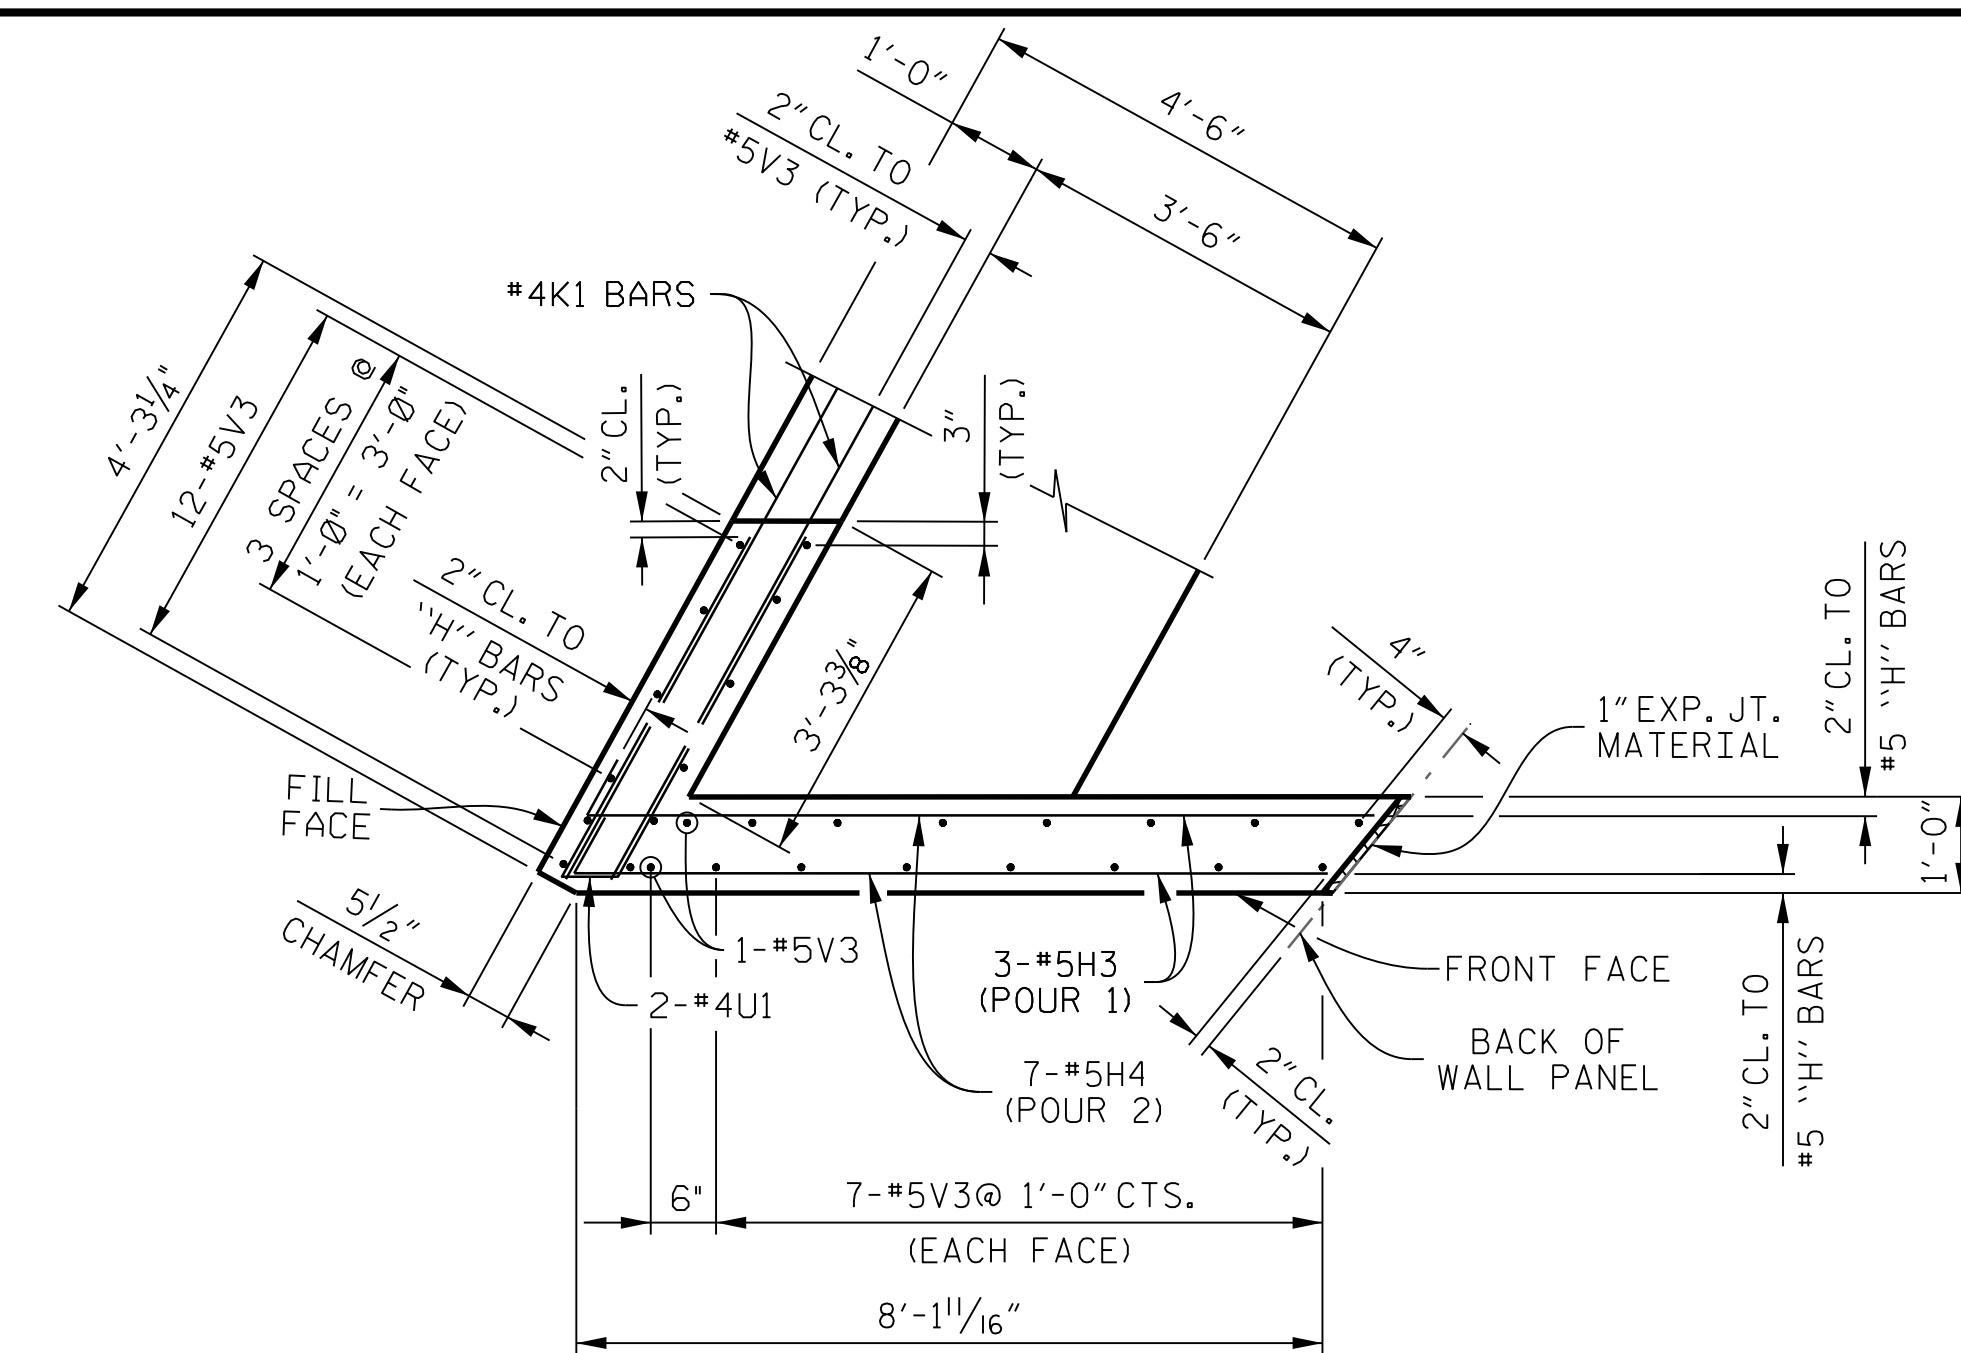

PLAN OF WING W2

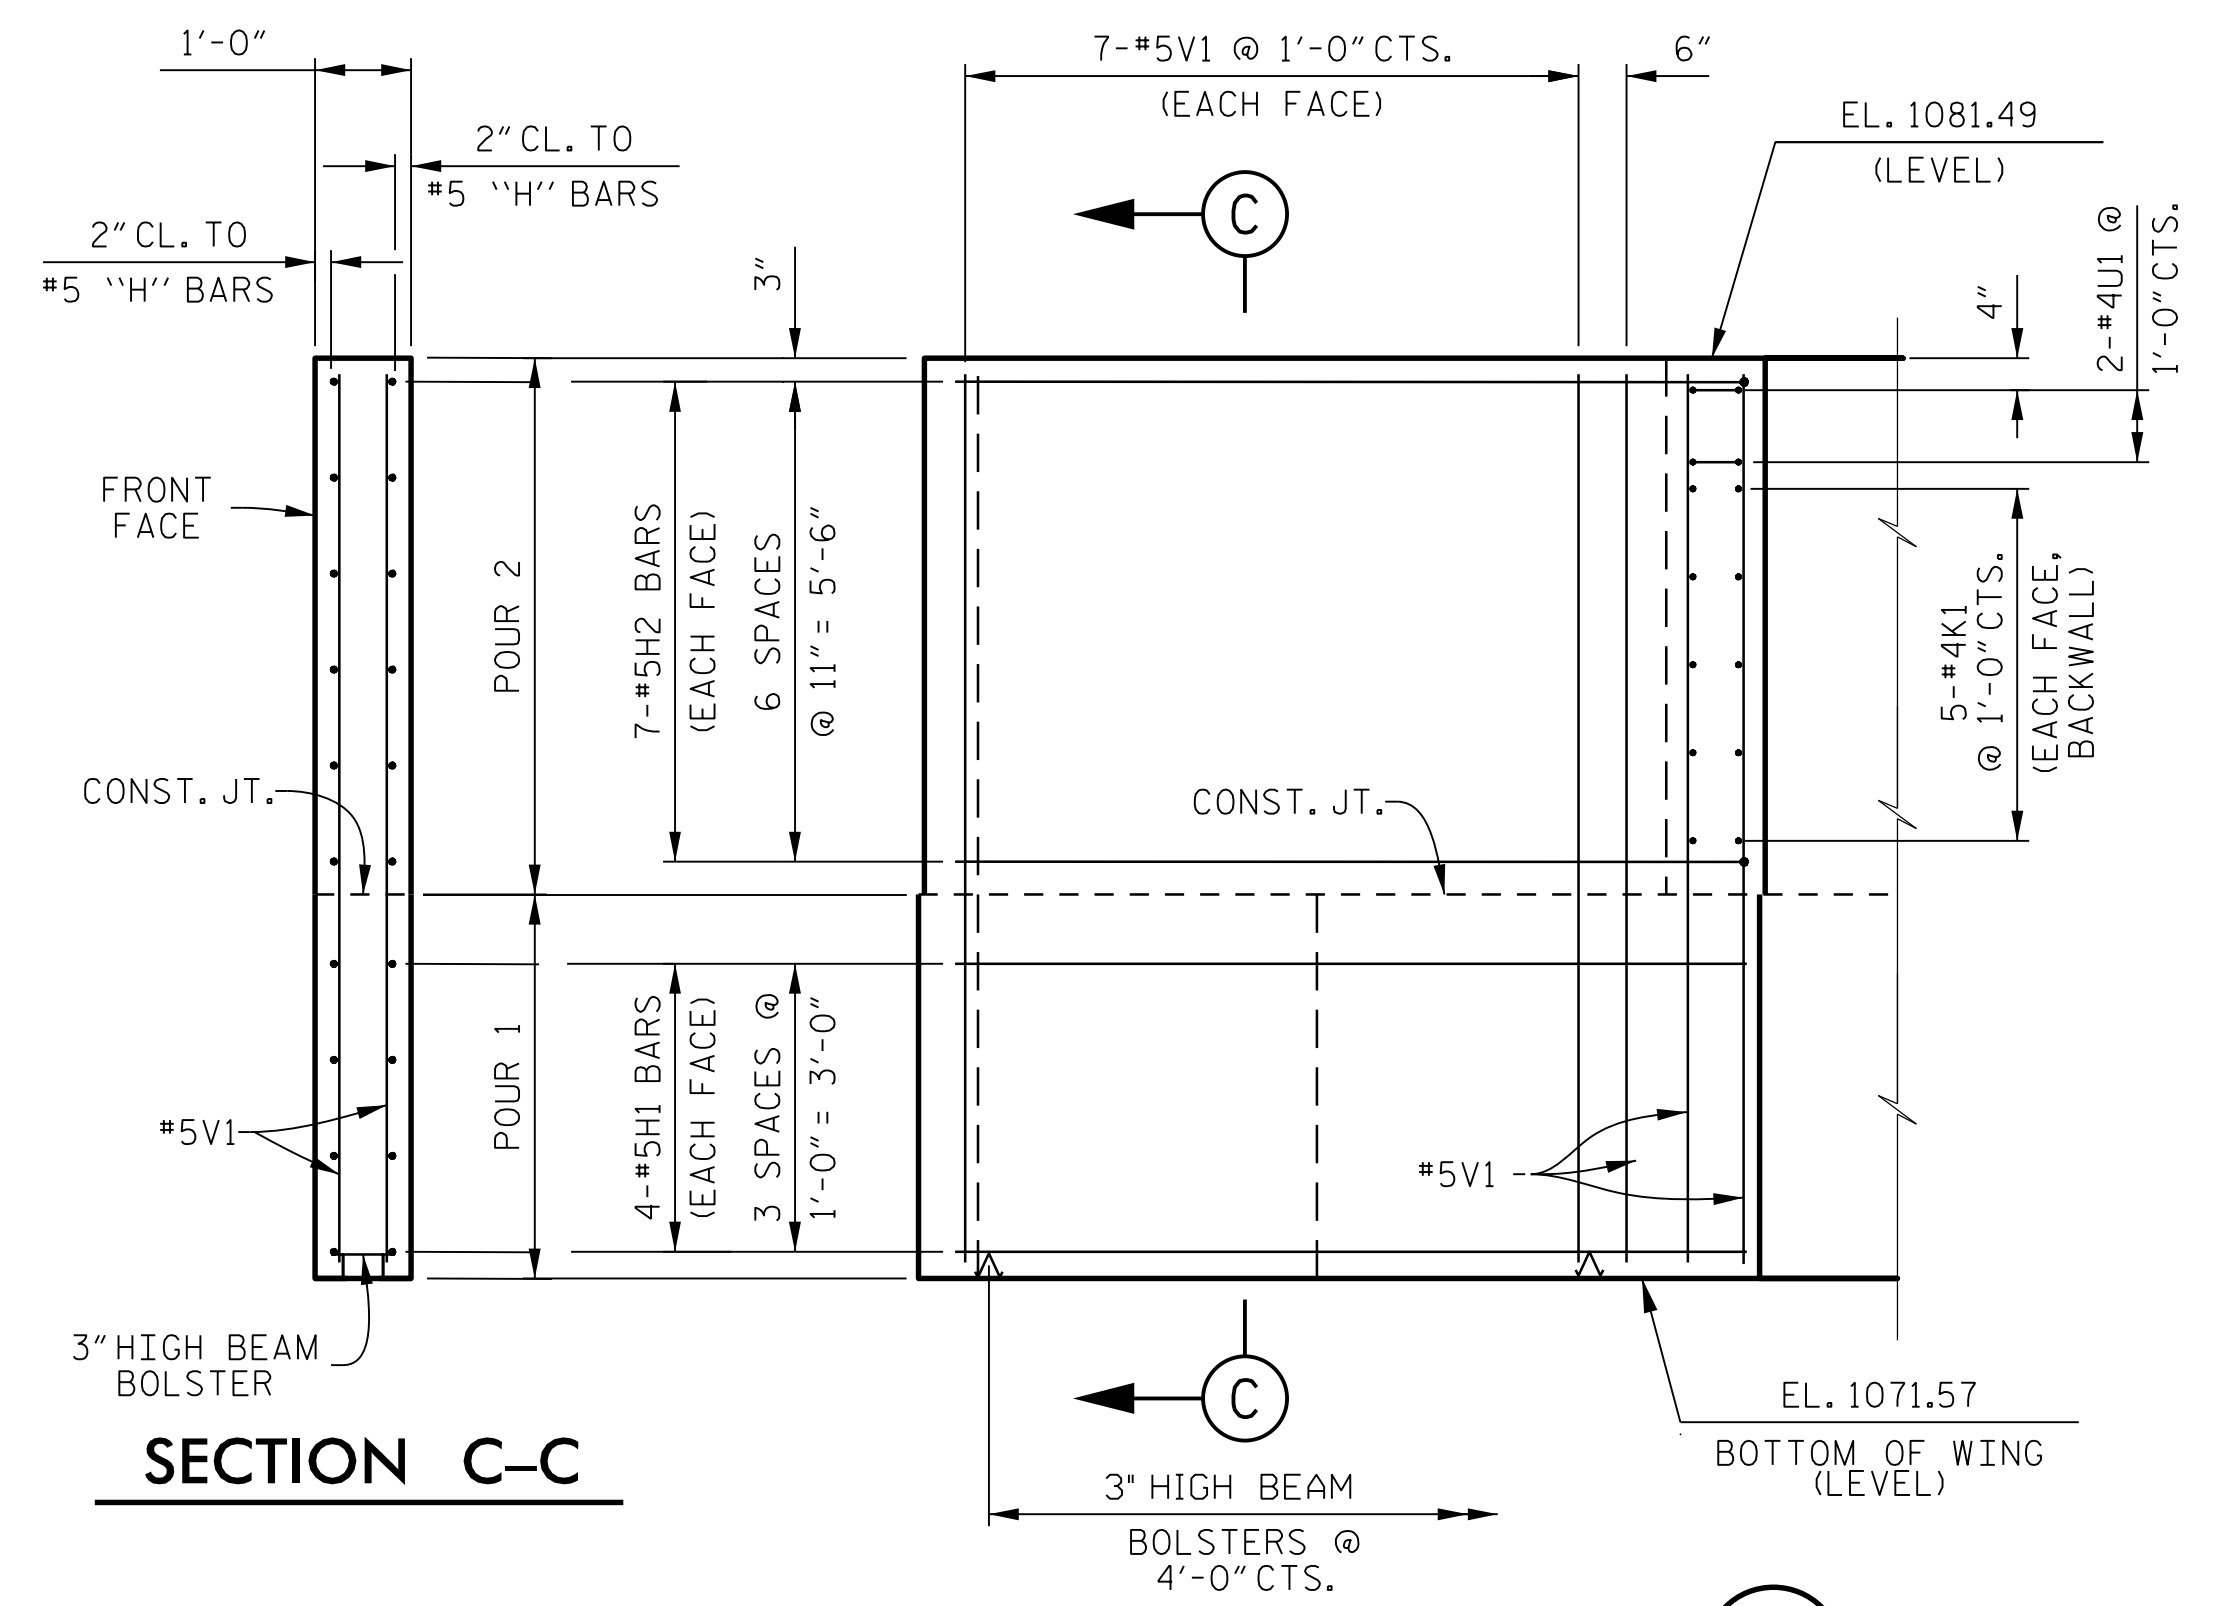

ELEVATION OF WING W1

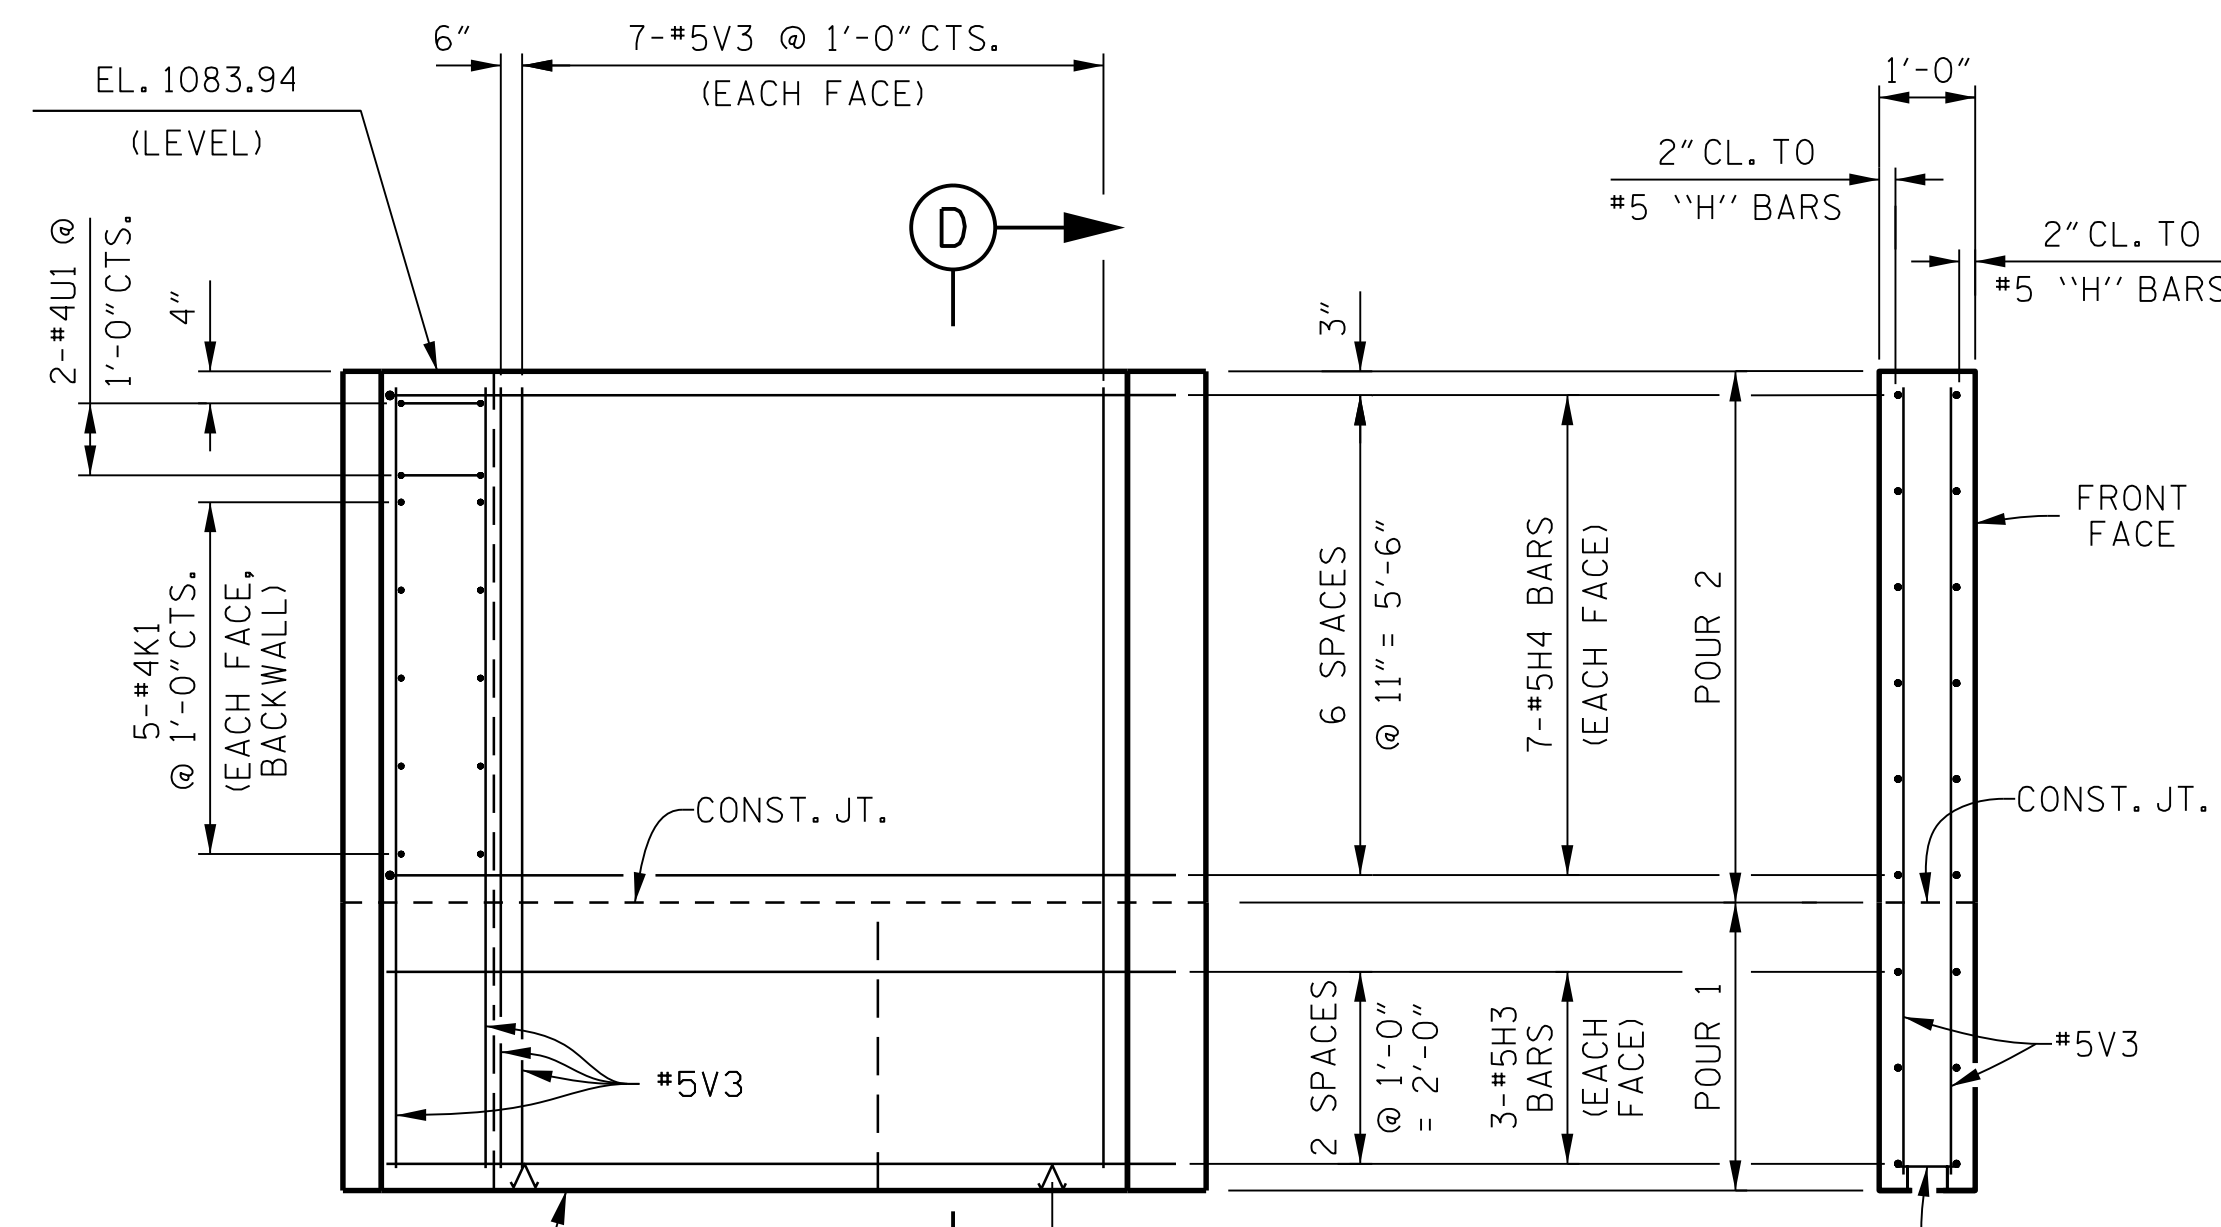


ELEVATION OF WING W2

PROJECT NO. I-4729A
 POLK COUNTY
 STATION: 21+44.22 -RP F-

SHEET 2 OF 3

STATE OF NORTH CAROLINA
 DEPARTMENT OF TRANSPORTATION
 RALEIGH
 SUBSTRUCTURE
 END BENT 1

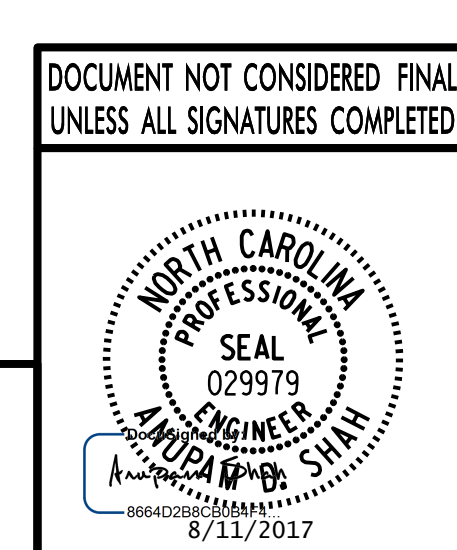

PLANS PREPARED BY:
PARSONS
 5540 CenterView Drive, Suite 217
 Raleigh, NC 27606-3386
 NC LICENSE No. F-0246
 FOR NORTH CAROLINA DEPARTMENT OF TRANSPORTATION

DRAWN BY: M. CLAREY / T. DEIMERS DATE: 7-17
 CHECKED BY: D. PRETORIUS DATE: 7-17
 DESIGN ENGINEER: D. PRETORIUS DATE: 7-17

REVISIONS						SHEET No.	
No.	BY:	DATE:	No.	BY:	DATE:	S2-21	
1			3			TOTAL SHEETS	
2			4			31	

FILE: I:\Projects\14729A\14729A_smu_012.dgn
 DATE: 8/12/17 10:59 AM