
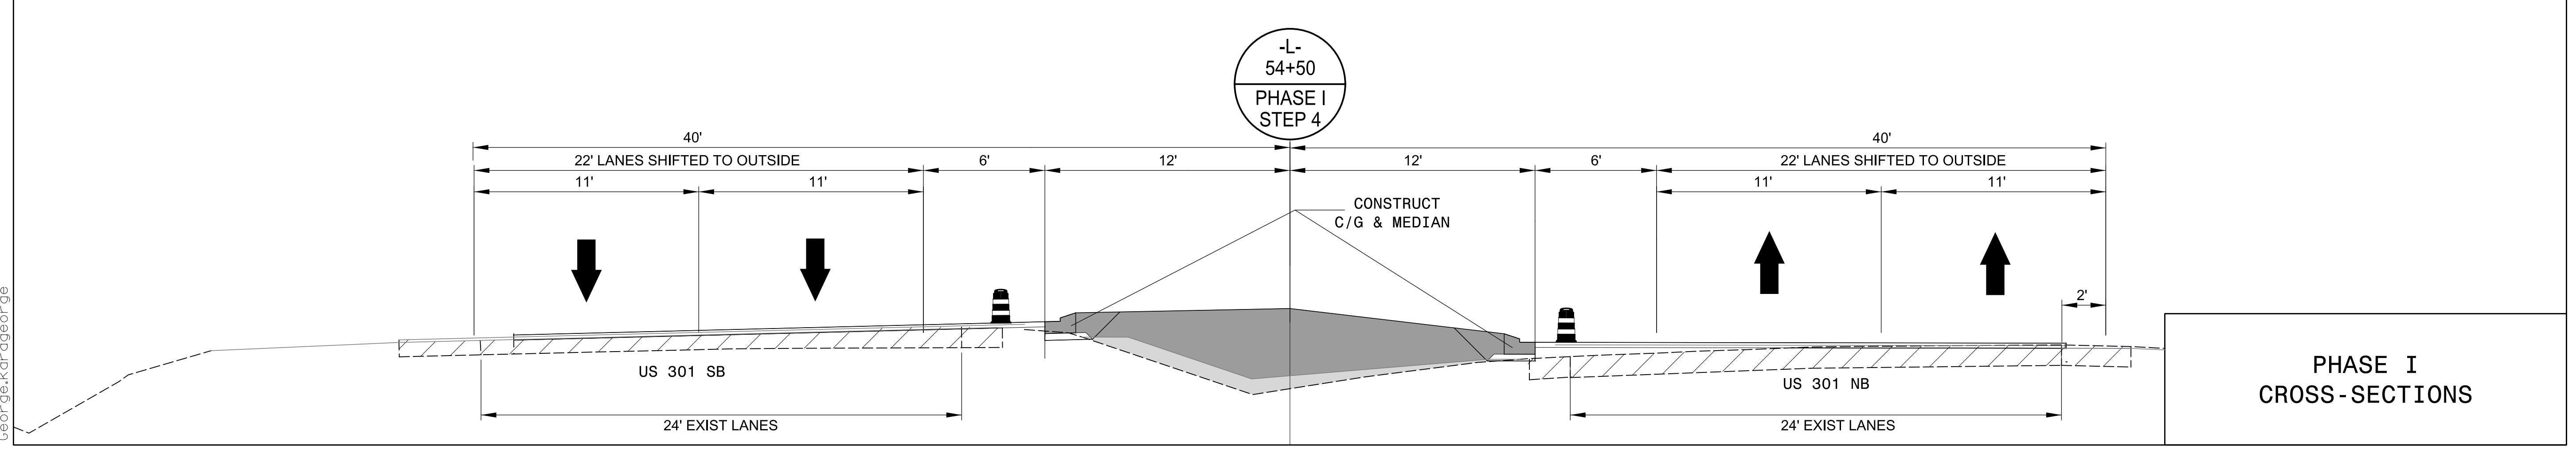
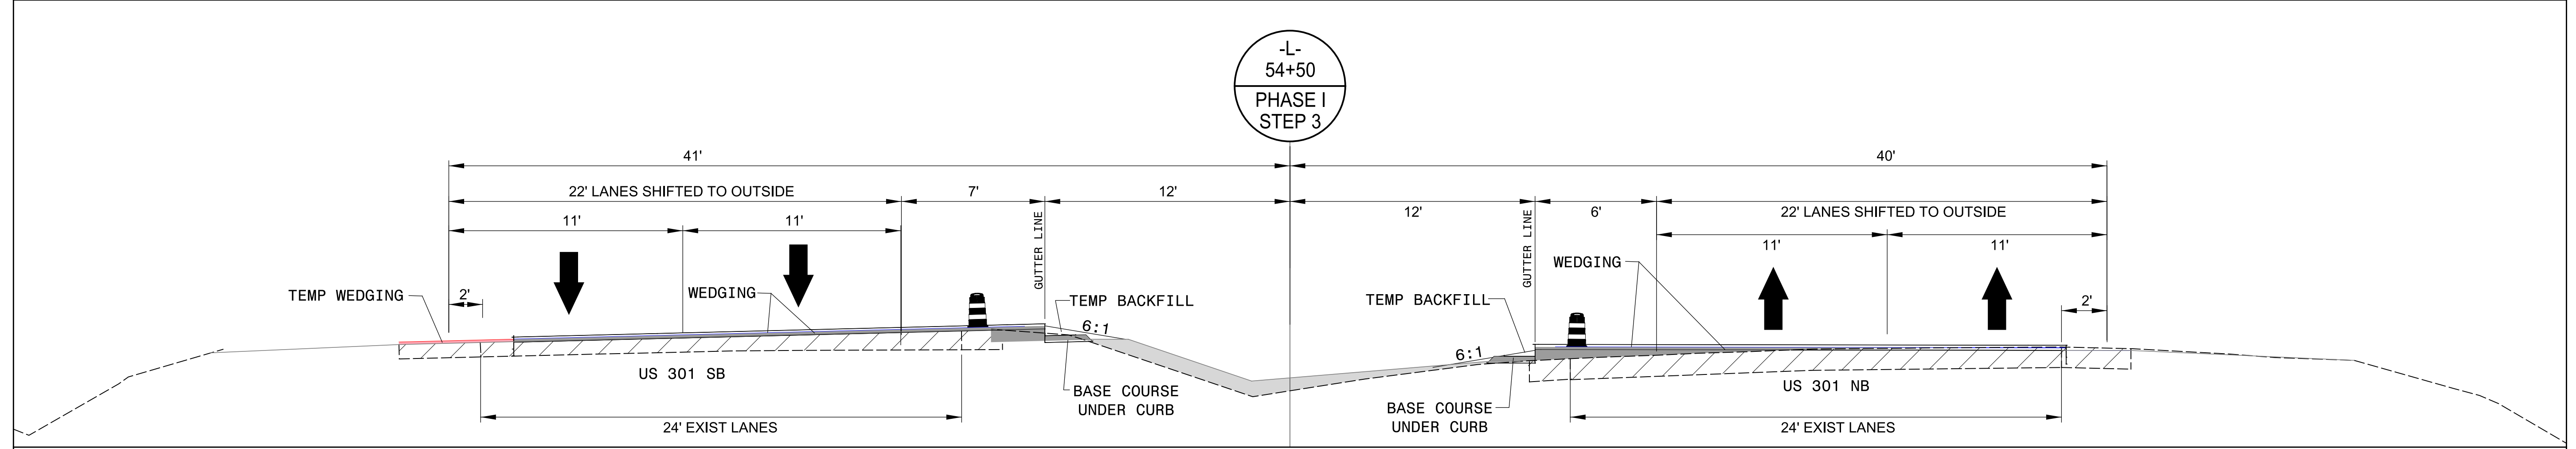
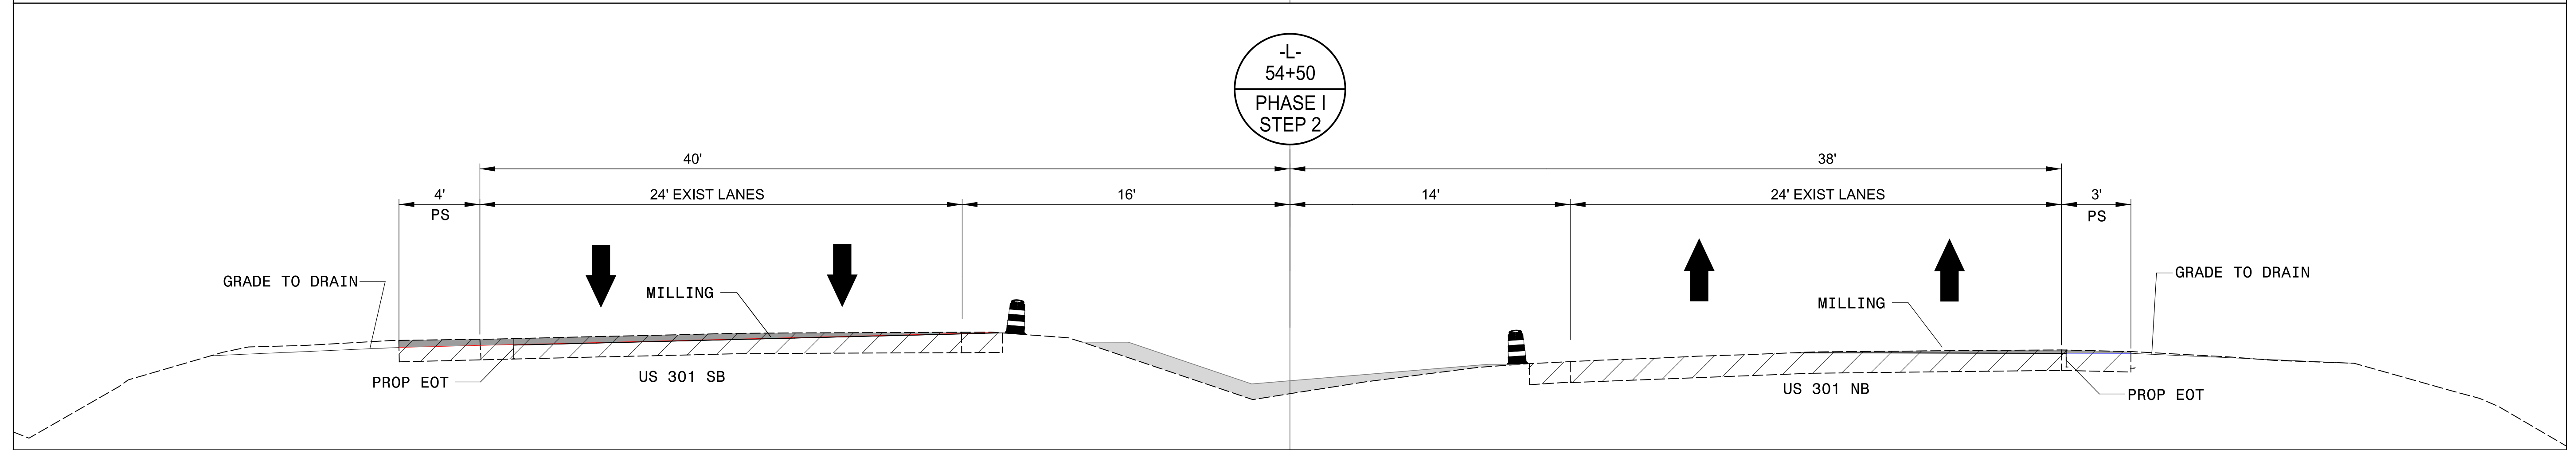


PROJECT REFERENCE NO. U-5935	SHEET NO. TMP-3A
<p><b>DOCUMENT NOT CONSIDERED FINAL UNLESS ALL SIGNATURES COMPLETED</b></p>	

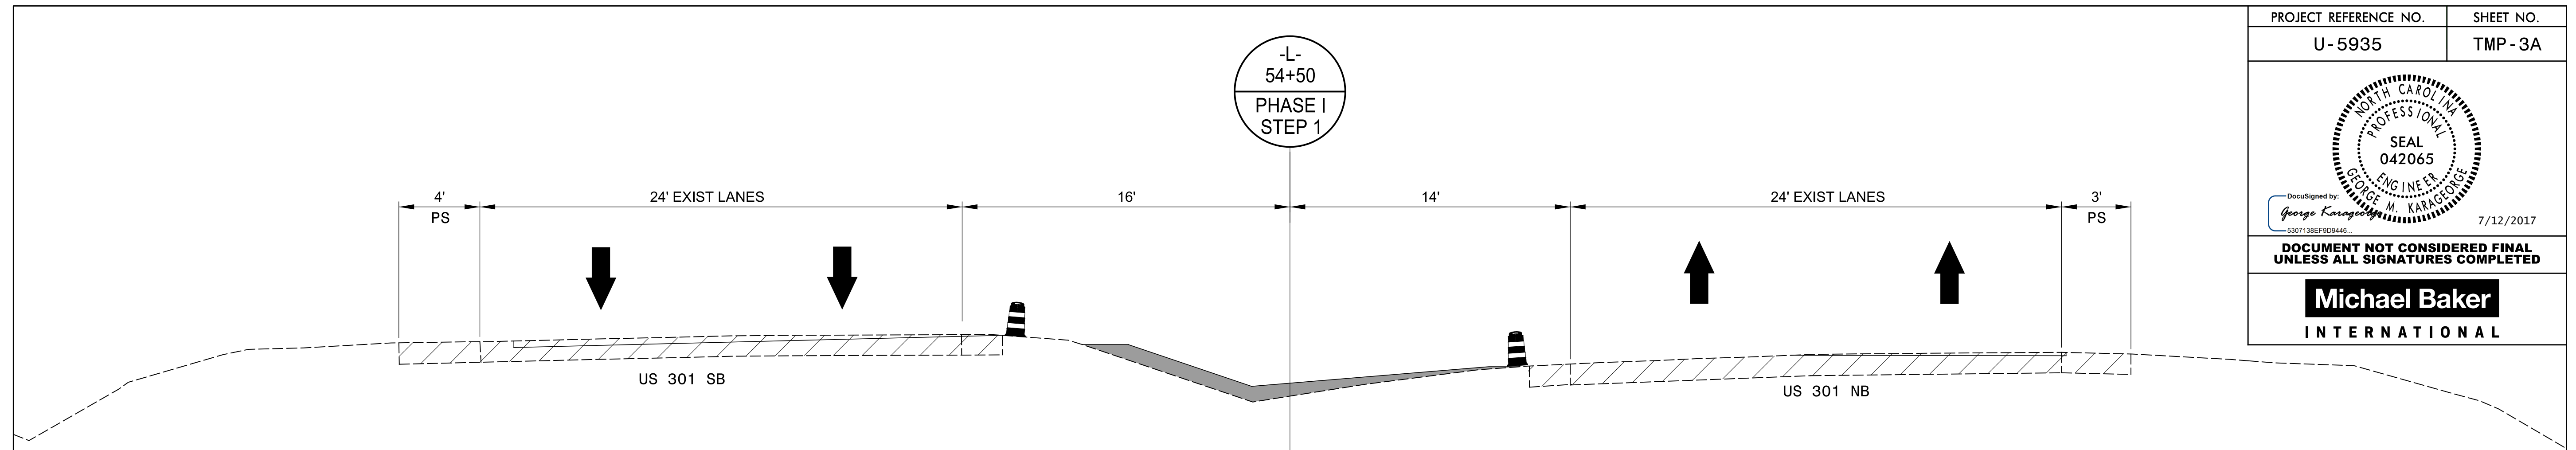

**PHASE I  
CROSS-SECTIONS**

7/7/2017  
 R:\Traffic\TrafficControl\PLAN SHEETS\U-5935 TMP\_03A PH I SECTIONS.dgn  
 George Karageorge