


STATE OF NORTH CAROLINA
DIVISION OF HIGHWAYS


UTILITY CONSTRUCTION PLANS WILSON COUNTY

LOCATION: US 301 FROM BLACK CREEK ROAD (SR 1606) TO
TO LIPSCOMB ROAD (SR 1515)

TYPE OF WORK: WATER AND SANITARY SEWER RELOCATION

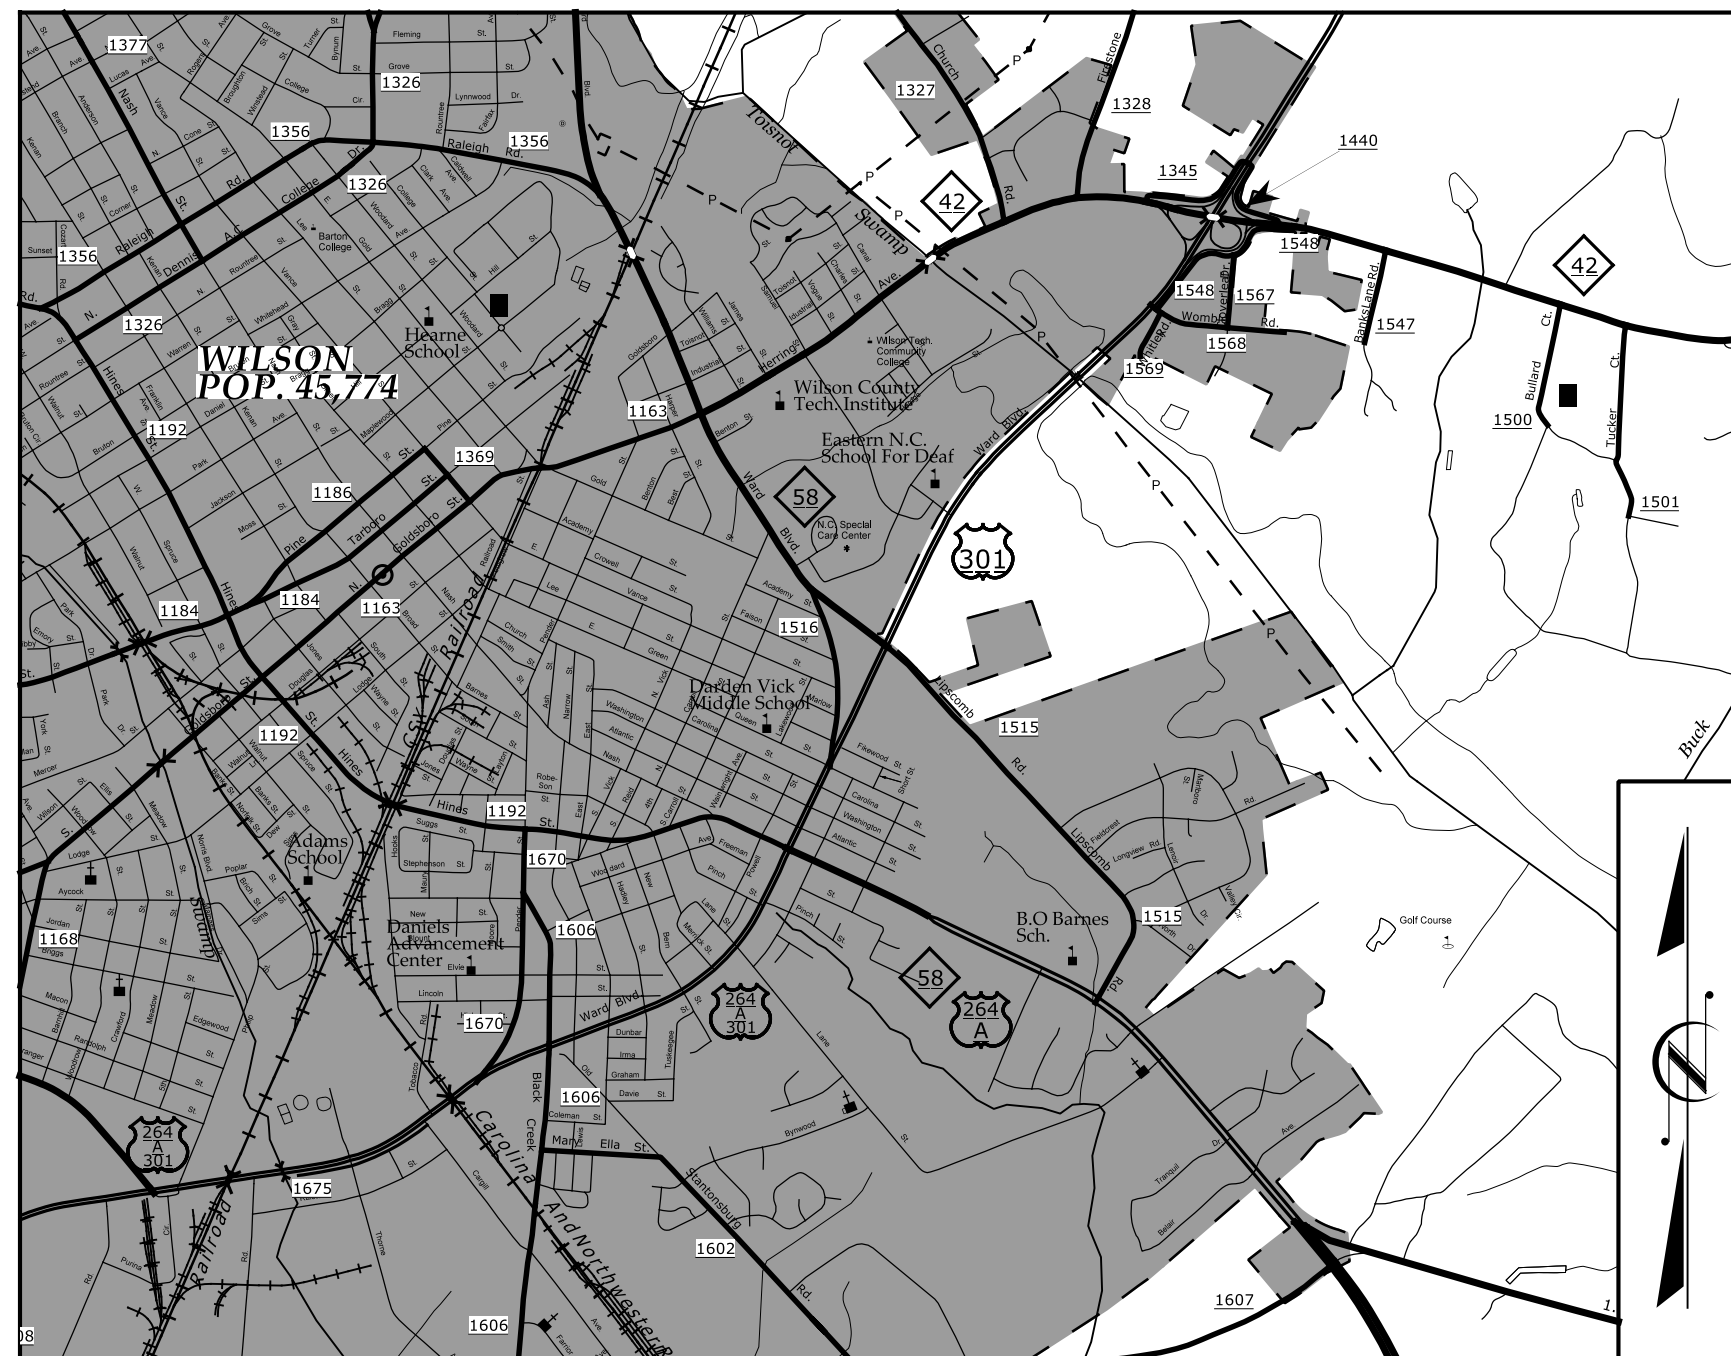


VICINITY MAP

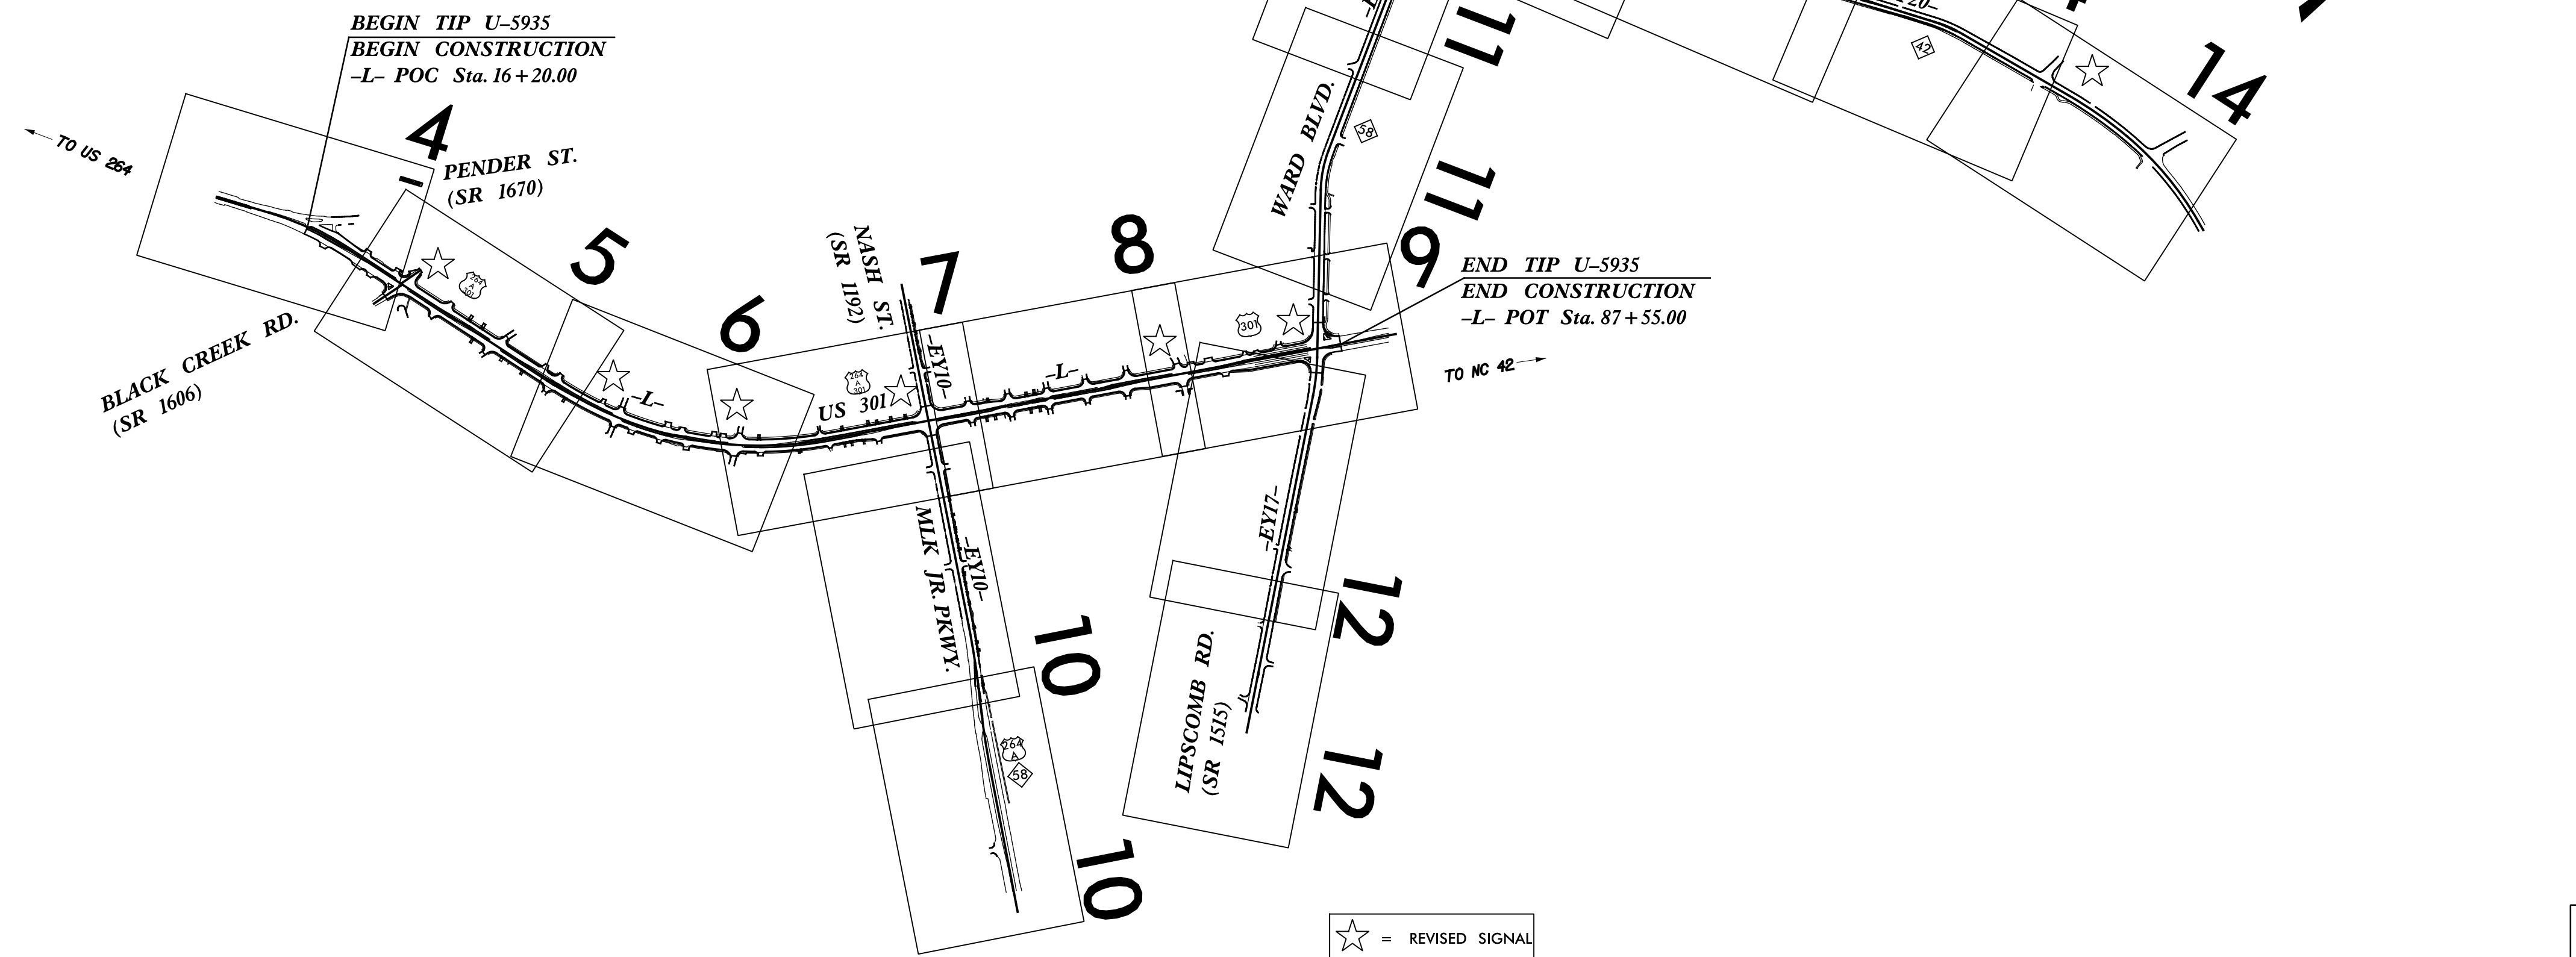

DOCUMENT NOT CONSIDERED FINAL
UNTIL ALL SIGNATURES ARE COMPLETED

TIP PROJECT: U-5935

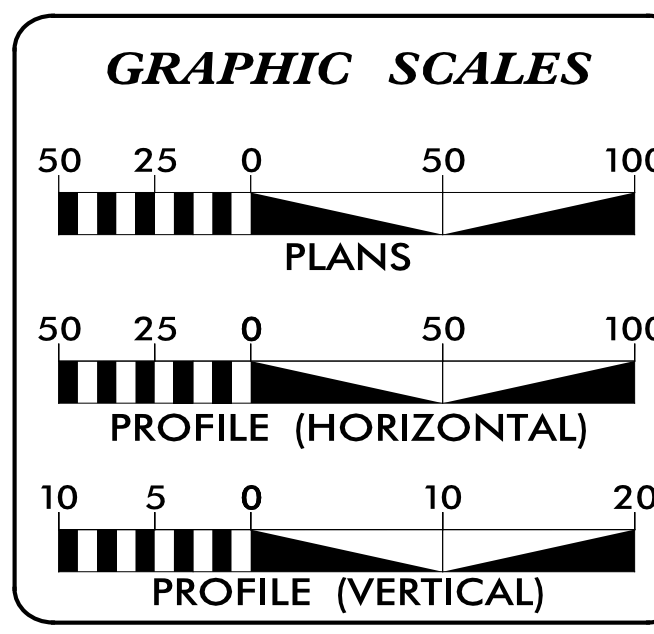

INDEX OF SHEETS

SHEET NO.:	DESCRIPTION:
UC-1	TITLE SHEET
UC-2	UTILITY SYMBOLOGY
UC-3	NOTES
UC-3A THRU UC-3E	DETAILS
UC-4 THRU UC-14	UTILITY CONSTRUCTION SHEETS
UC-15 THRU UC-19	PROFILE SHEETS

WATER AND SEWER OWNERS ON PROJECT

(A) WATER - CITY OF WILSON
(B) SANITARY SEWER - CITY OF WILSON

PREPARED IN THE OFFICE OF
Michael Baker Engineering, Inc.
Michael Baker
8000 Regency Pkwy
Suite 600
Cary, NC 27518
NC License: F-1084

VAN JOHNSON CONSULTANT CONTACT #1
TODD BUCKNER, PE CONSULTANT CONTACT #2

SEAL

8/2/2017

**DIVISION OF HIGHWAYS
UTILITIES UNIT**
1555 MAIL SERVICES CENTER
RALEIGH, NC 27699-1555
PHONE (919) 707-6690
FAX (919) 250-4151