

PROJECT TYPICAL DETAILS

DOCUMENT NOT CONSIDERED FINAL
UNTIL ALL SIGNATURES ARE COMPLETED

PROJECT REFERENCE NO. U-5935 SHEET NO. UC-3B

5/14/1999

Details Provided by APPIAN Consulting Engineers - www.appianengineers.com

03/08/2016 - 5:36:52 PM

Details Provided by APPIAN Consulting Engineers - www.appianengineers.com

05/06/2010 - 12:42:35 PM

Details Provided by APPIAN Consulting Engineers - www.appianengineers.com

03/08/2016 - 5:36:29 PM

Michael Baker Engineering, Inc.
8000 Regency Pkwy
Suite 600
Cary, NC 27518
INTERNATIONAL NC License: F-1084

DESIGNED BY:
DRAWN BY:
CHECKED BY:
APPROVED BY:
REVISED:

NORTH CAROLINA
DEPARTMENT OF
TRANSPORTATION


UTILITIES ENGINEERING SEC.
PHONE: (919) 707-6690
FAX: (919) 250-4151

UTILITY CONSTRUCTION
PLANS ONLY

1087016076435 8/2/2017

SEAL
034367
MICHAEL BAKER ENGINEERING, INC.

UTILITY CONSTRUCTION

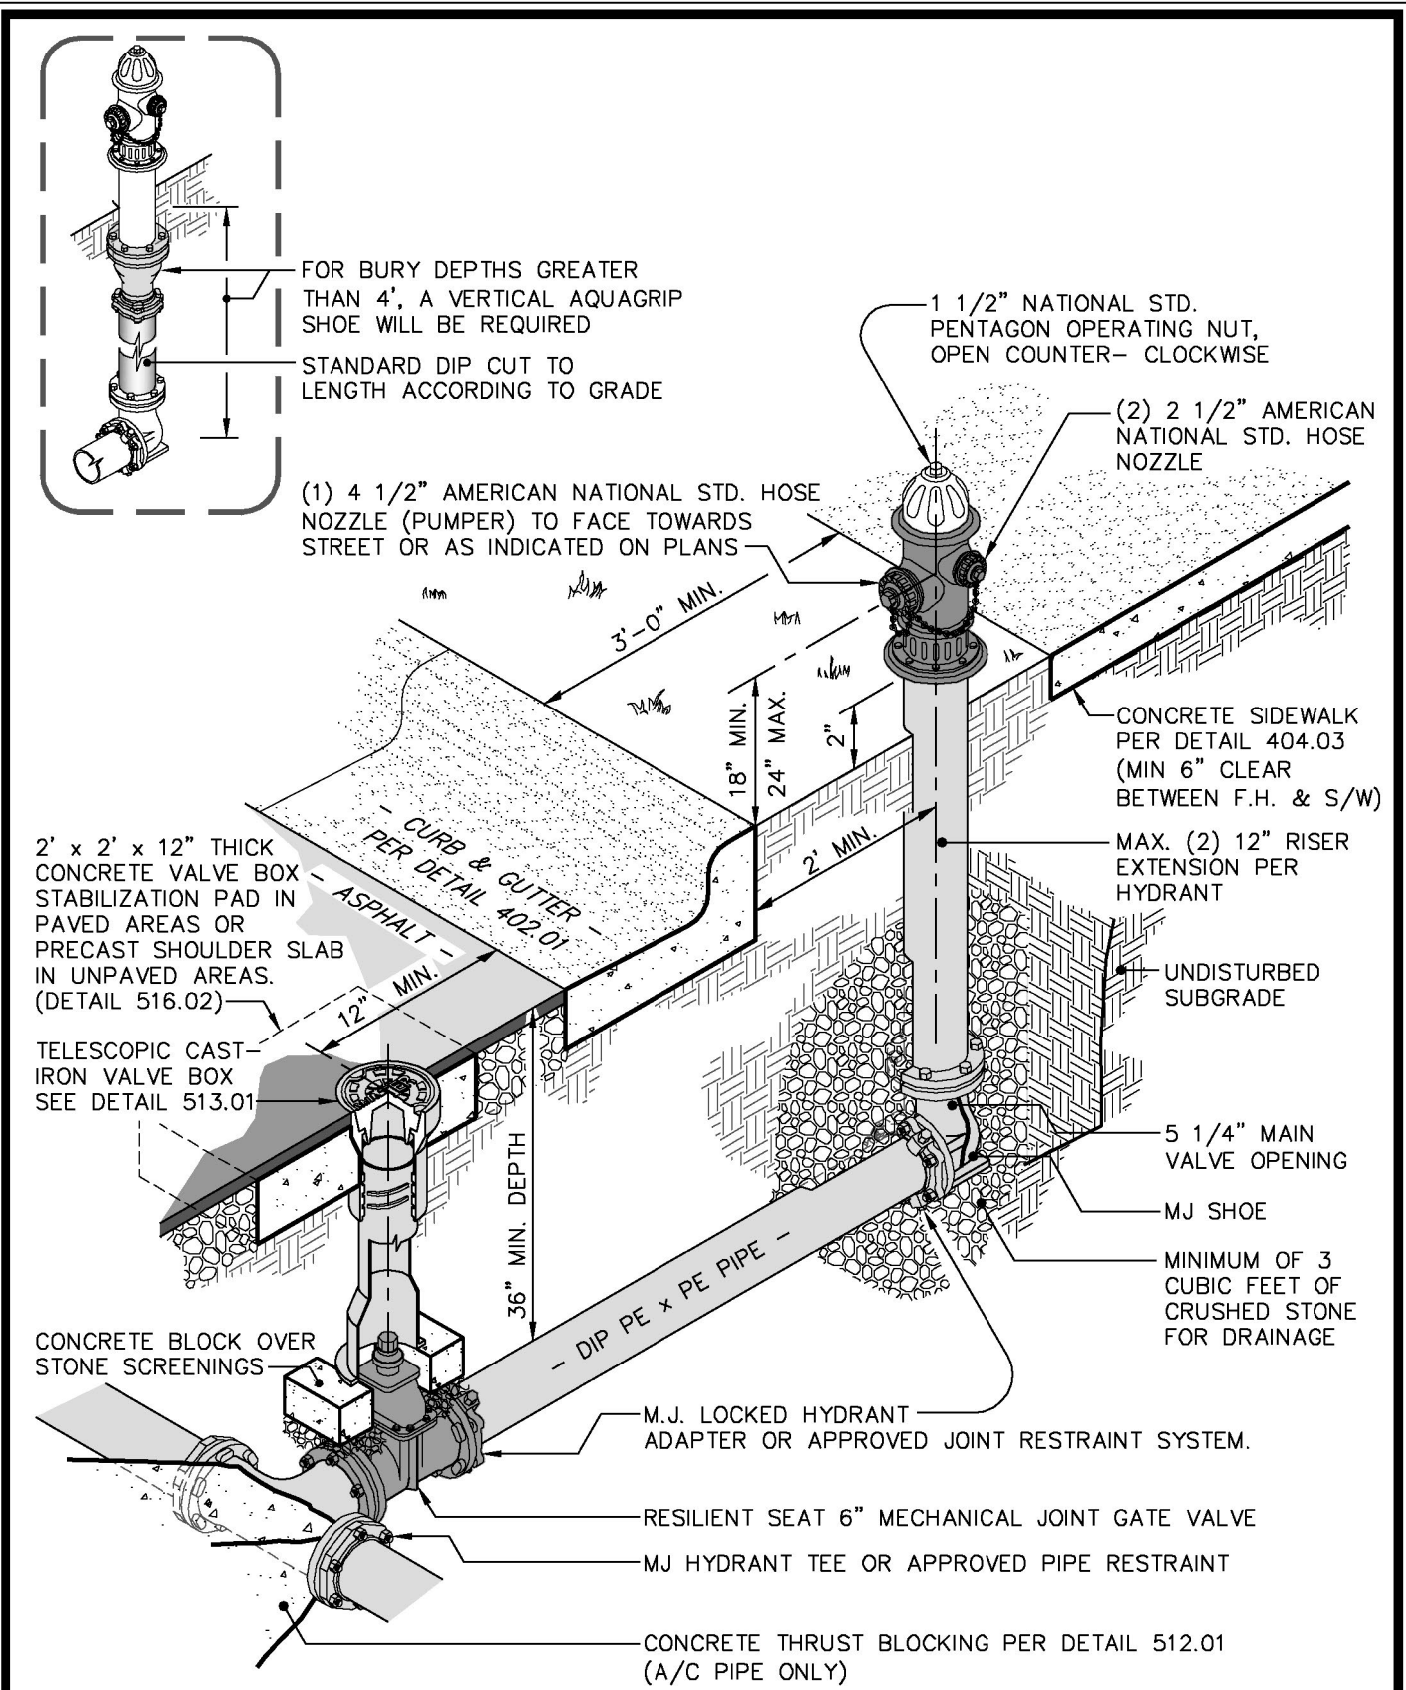


CITY of WILSON, N.C.
Public Services Departments
1800 Herring Avenue, / P.O. Box 10
Wilson, North Carolina 27894
Voice (252) 399-2465
FAX (252) 399-2453
www.wilsonnc.org

USE WITH THE CITY OF WILSON STANDARD SPECIFICATIONS ONLY

SCALE: Not To Scale
REVISION DATE: March, 2016
DETAIL # 514.03
SHEET # 1 of 1

**STANDARD HYDRANT SETTING
(CURB & GUTTER W/SIDEWALK)**

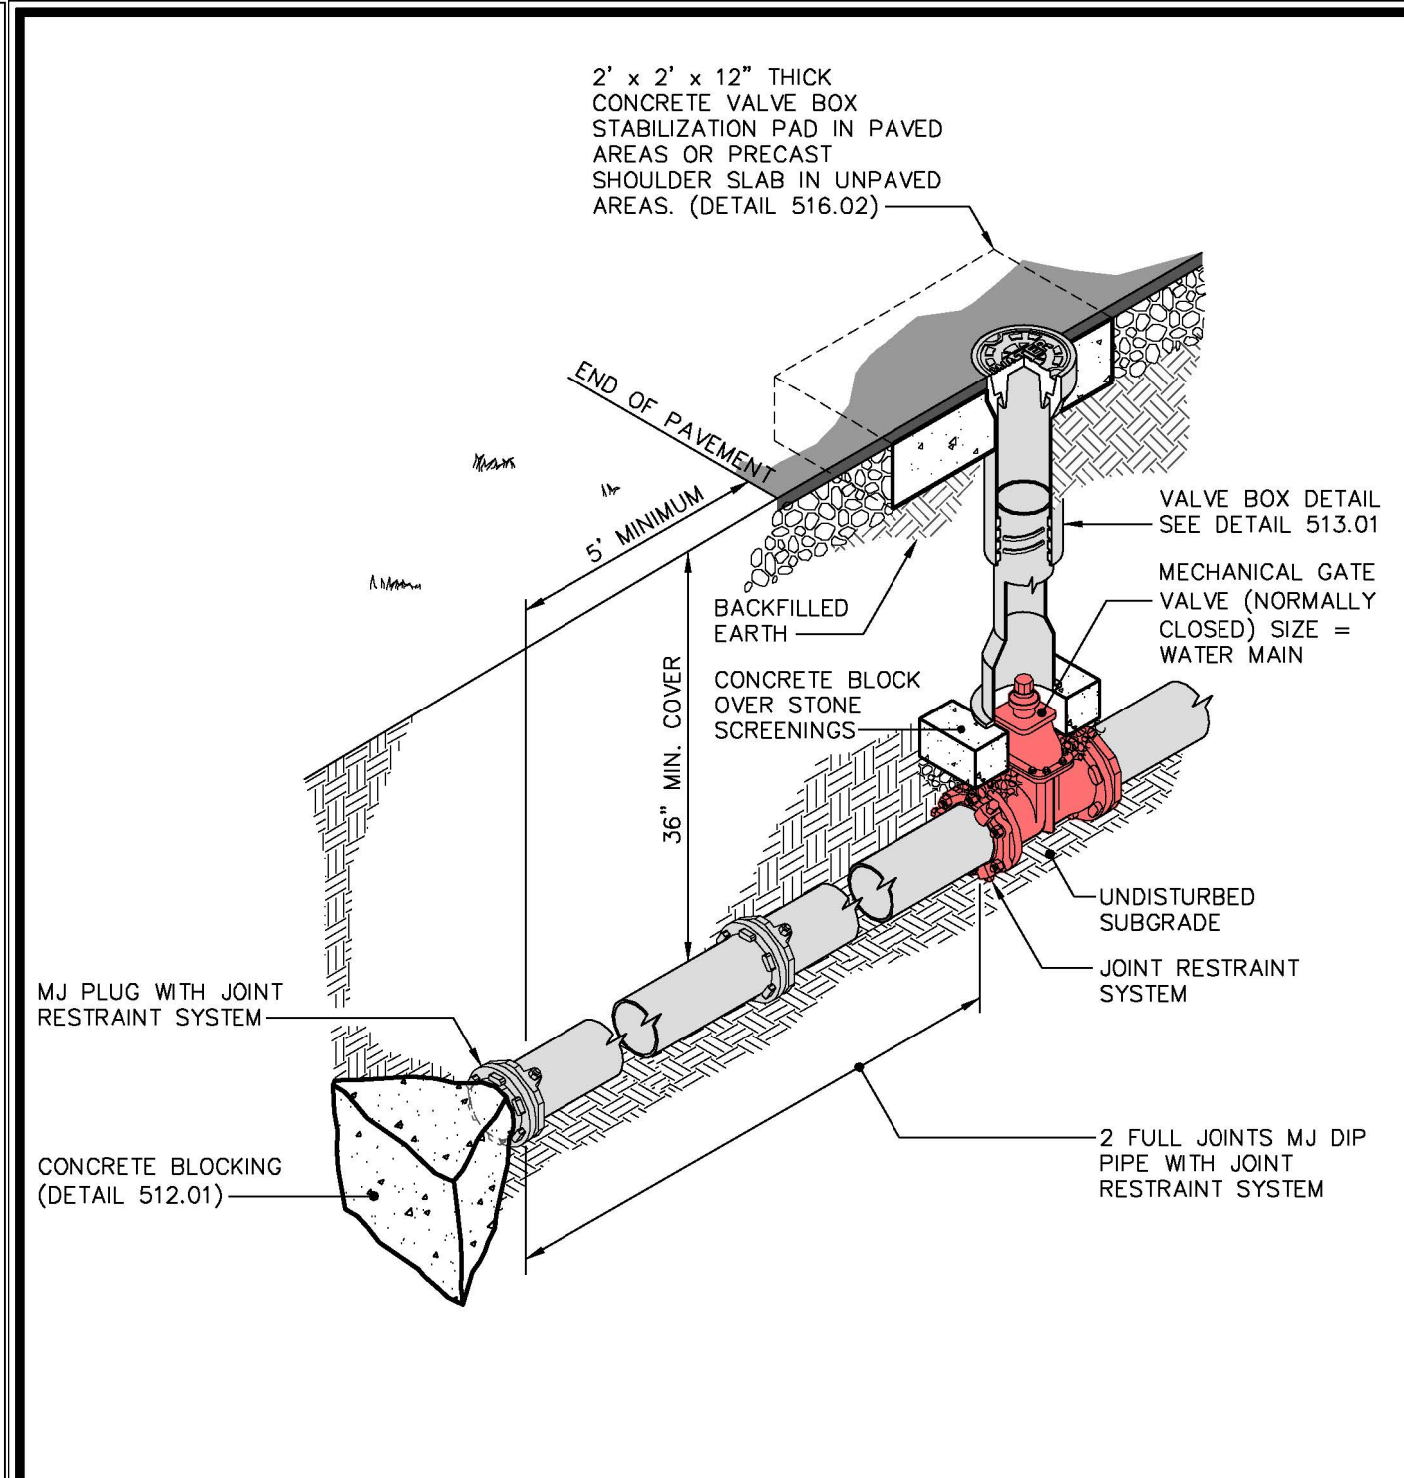


CITY of WILSON, N.C.
Public Services Departments
1800 Herring Avenue, / P.O. Box 10
Wilson, North Carolina 27894
Voice (252) 399-2465
FAX (252) 399-2453
www.wilsonnc.org

USE WITH THE CITY OF WILSON STANDARD SPECIFICATIONS ONLY

SCALE: Not To Scale
REVISION DATE: March, 2016
DETAIL # 514.04
SHEET # 1 of 1

**STANDARD WATER MAIN
PLUG DETAIL**

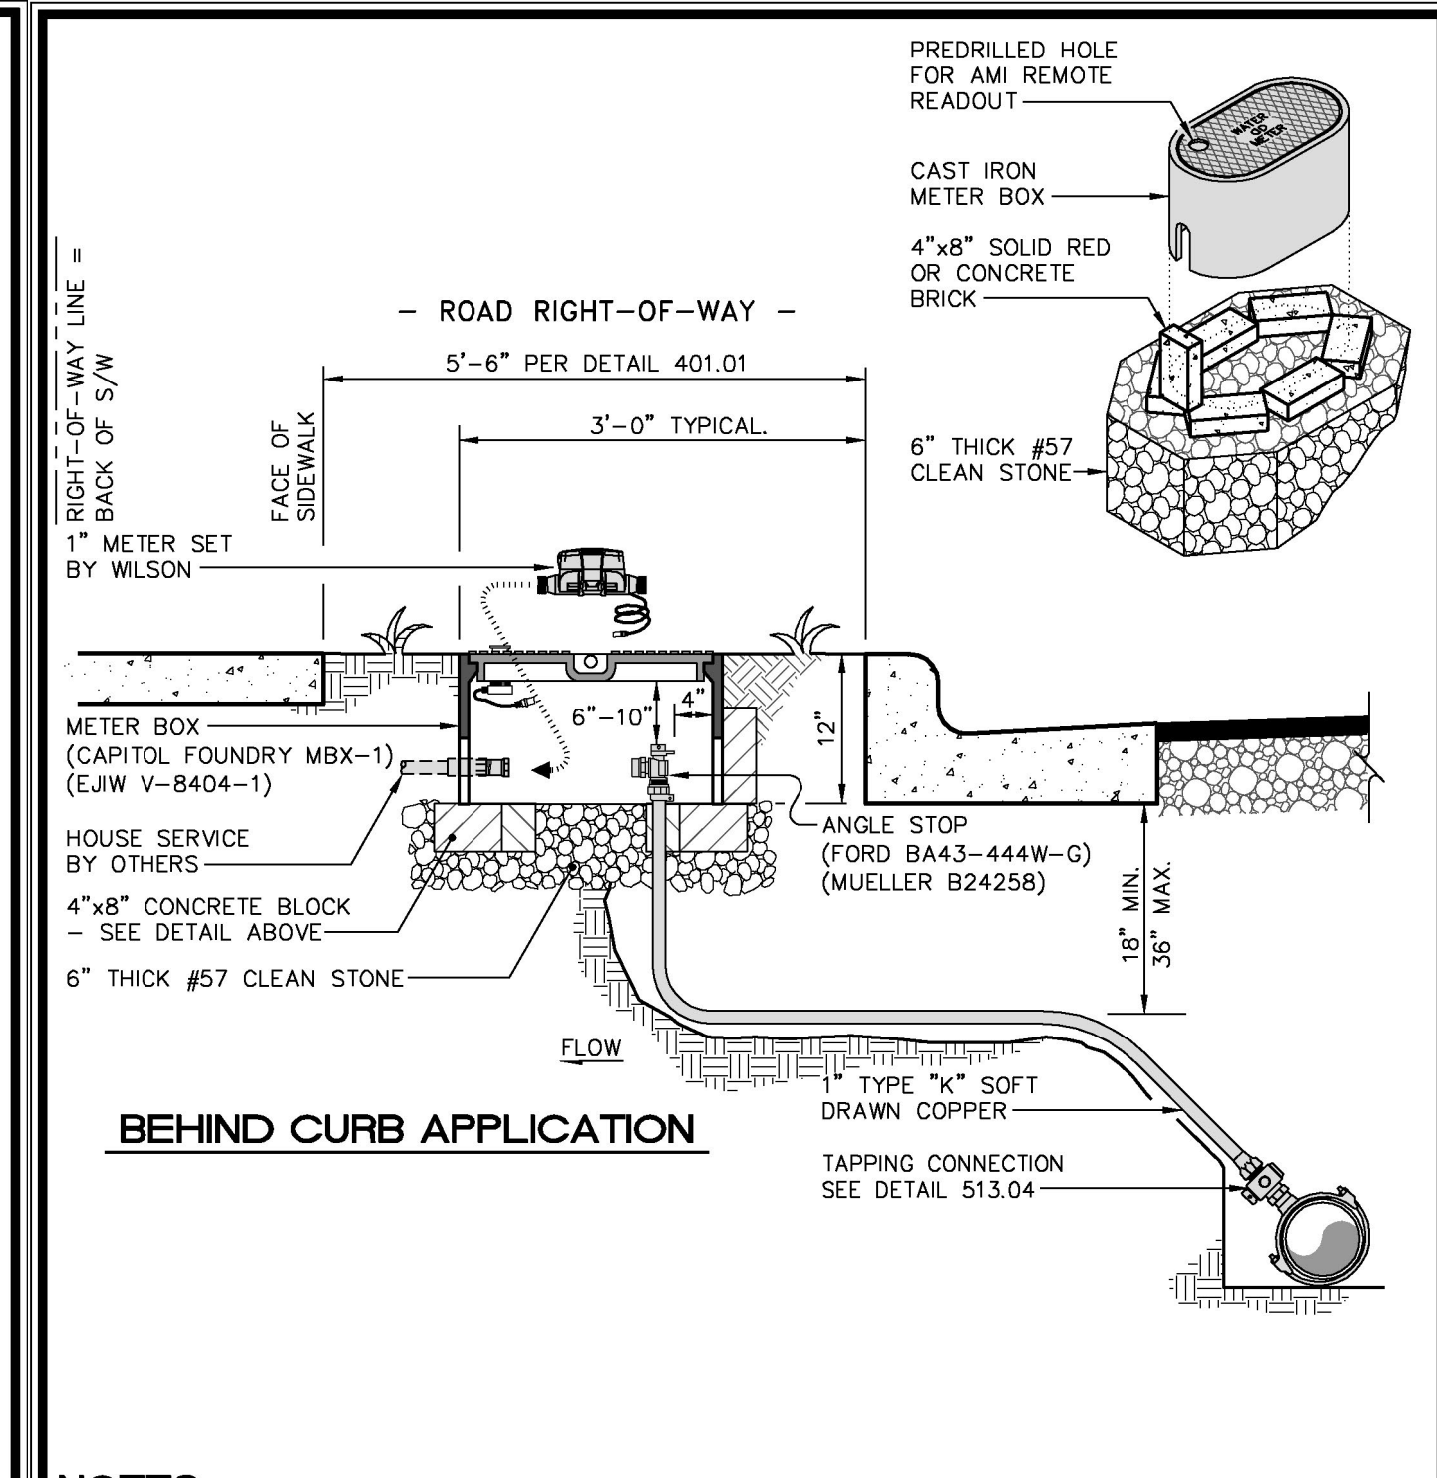

CITY of WILSON, N.C.
Public Services Departments
1800 Herring Avenue, / P.O. Box 10
Wilson, North Carolina 27894
Voice (252) 399-2465
FAX (252) 399-2453
www.wilsonnc.org

USE WITH THE CITY OF WILSON STANDARD SPECIFICATIONS ONLY

SCALE: Not To Scale
REVISION DATE: March, 2016
DETAIL # 515.01
SHEET # 1 of 2

STANDARD 1\"/>

Details Provided by APPIAN Consulting Engineers - www.appianengineers.com

03/08/2016 - 5:37:23 PM


Details Provided by APPIAN Consulting Engineers - www.appianengineers.com

03/08/2016 - 5:39:47 PM

Details Provided by APPIAN Consulting Engineers - www.appianengineers.com

03/08/2016 - 5:39:33 PM

Details Provided by APPIAN Consulting Engineers - www.appianengineers.com

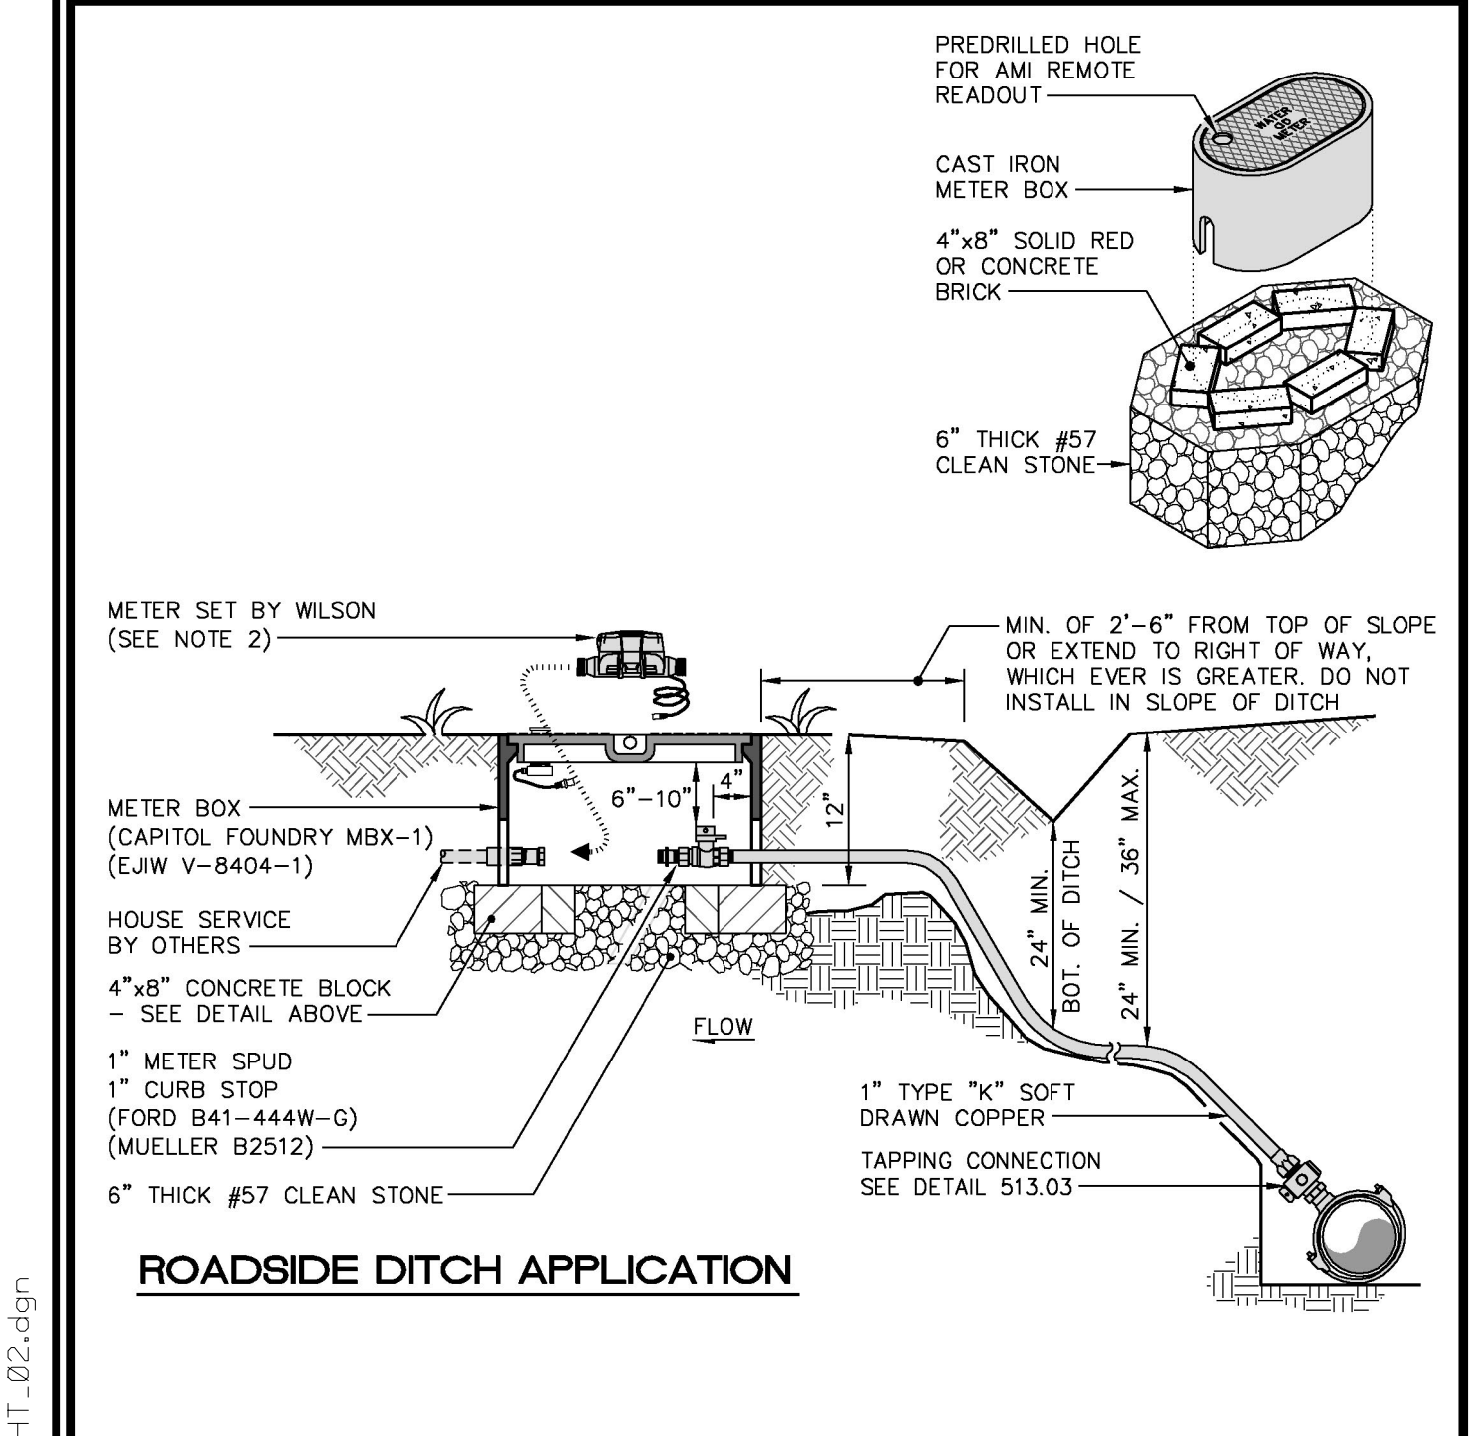


CITY of WILSON, N.C.
Public Services Departments
1800 Herring Avenue, / P.O. Box 10
Wilson, North Carolina 27894
Voice (252) 399-2465
FAX (252) 399-2453
www.wilsonnc.org

USE WITH THE CITY OF WILSON STANDARD SPECIFICATIONS ONLY

SCALE: Not To Scale
REVISION DATE: March, 2016
DETAIL # 515.01
SHEET # 2 of 2

STANDARD 1\"/>

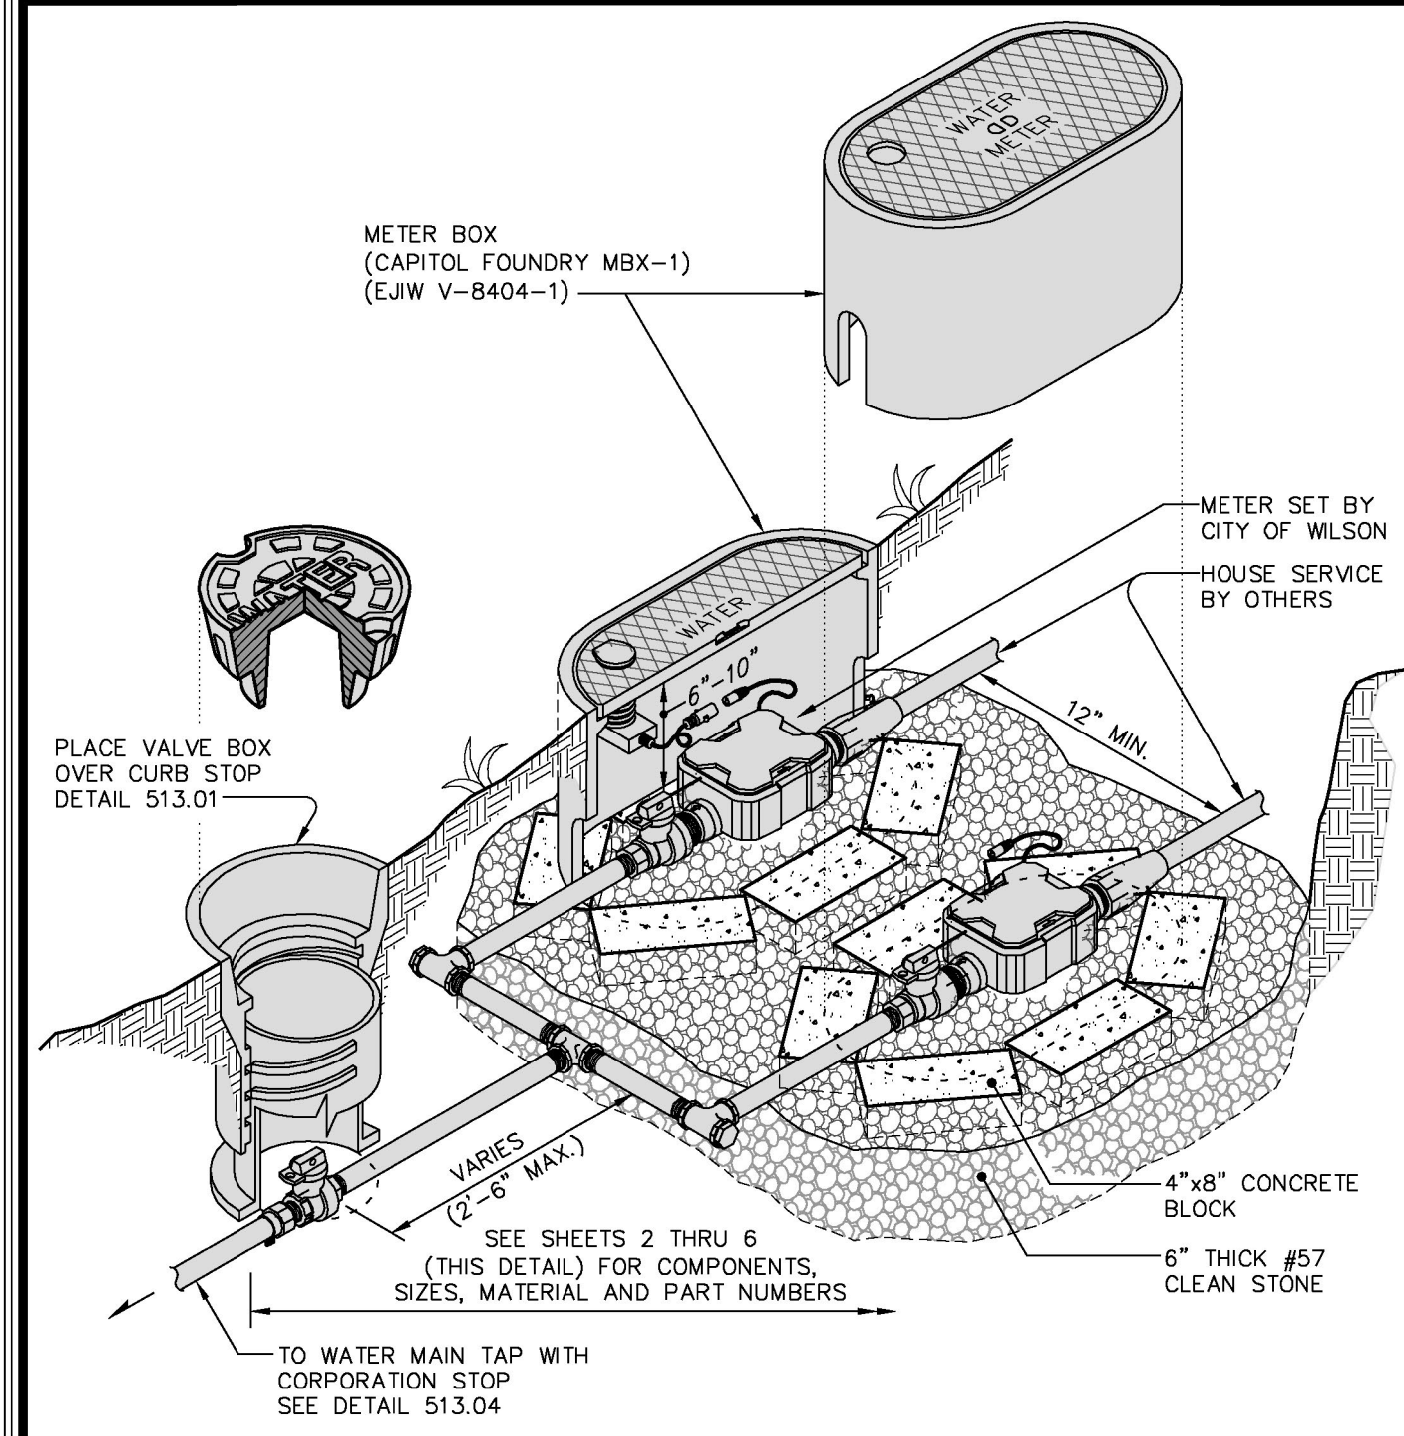


CITY of WILSON, N.C.
Public Services Departments
1800 Herring Avenue, / P.O. Box 10
Wilson, North Carolina 27894
Voice (252) 399-2465
FAX (252) 399-2453
www.wilsonnc.org

USE WITH THE CITY OF WILSON STANDARD SPECIFICATIONS ONLY

SCALE: Not To Scale
REVISION DATE: March, 2016
DETAIL # 515.02
SHEET # 1 of 6

**DOMESTIC WATER SERVICE DISTRIBUTION
SCHEMATIC FOR GANG METER ASSEMBLIES**

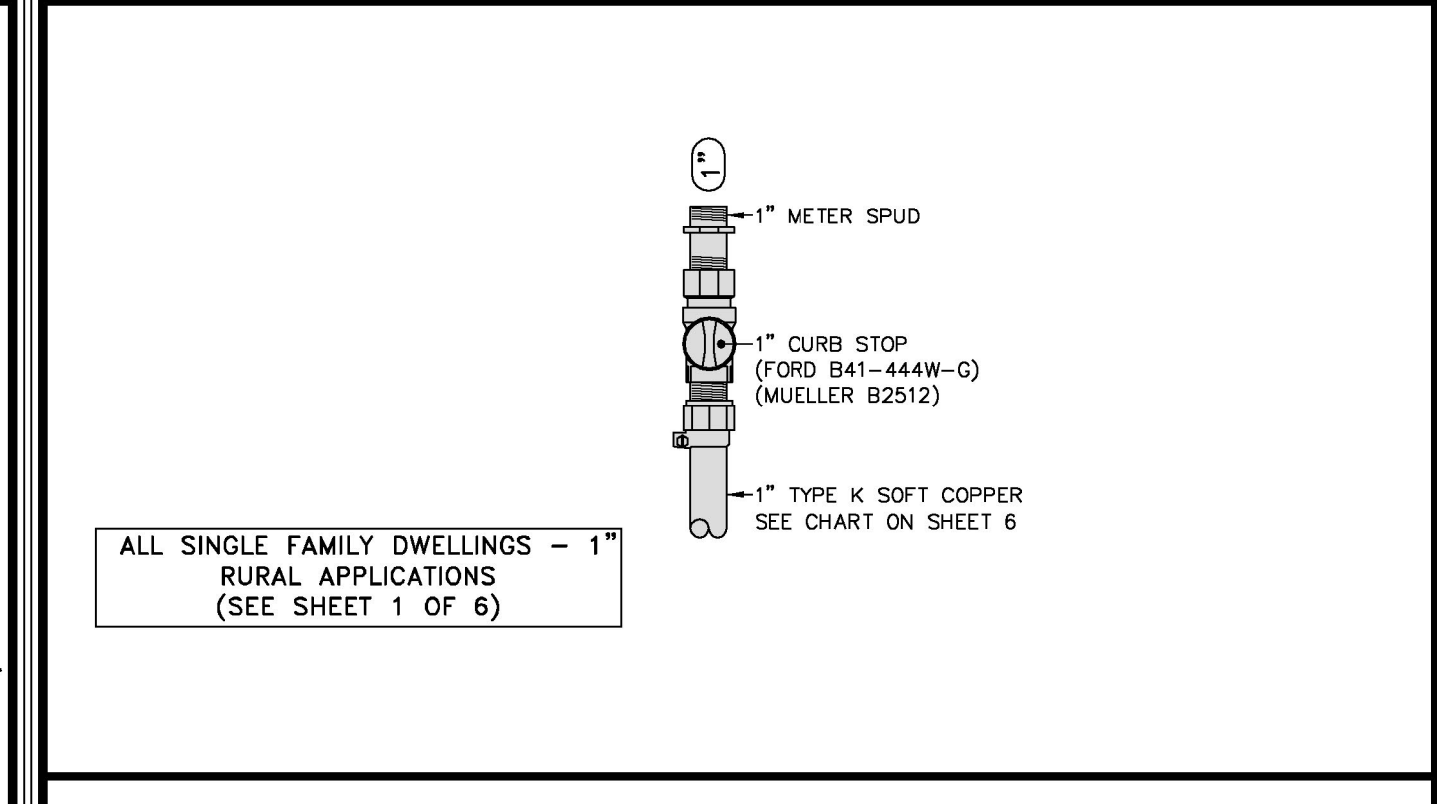


CITY of WILSON, N.C.
Public Services Departments
1800 Herring Avenue, / P.O. Box 10
Wilson, North Carolina 27894
Voice (252) 399-2465
FAX (252) 399-2453
www.wilsonnc.org

USE WITH THE CITY OF WILSON STANDARD SPECIFICATIONS ONLY

SCALE: Not To Scale
REVISION DATE: March, 2016
DETAIL # 515.02
SHEET # 2 of 6

**DOMESTIC WATER SERVICE DISTRIBUTION
SCHEMATIC FOR GANG METER ASSEMBLIES**

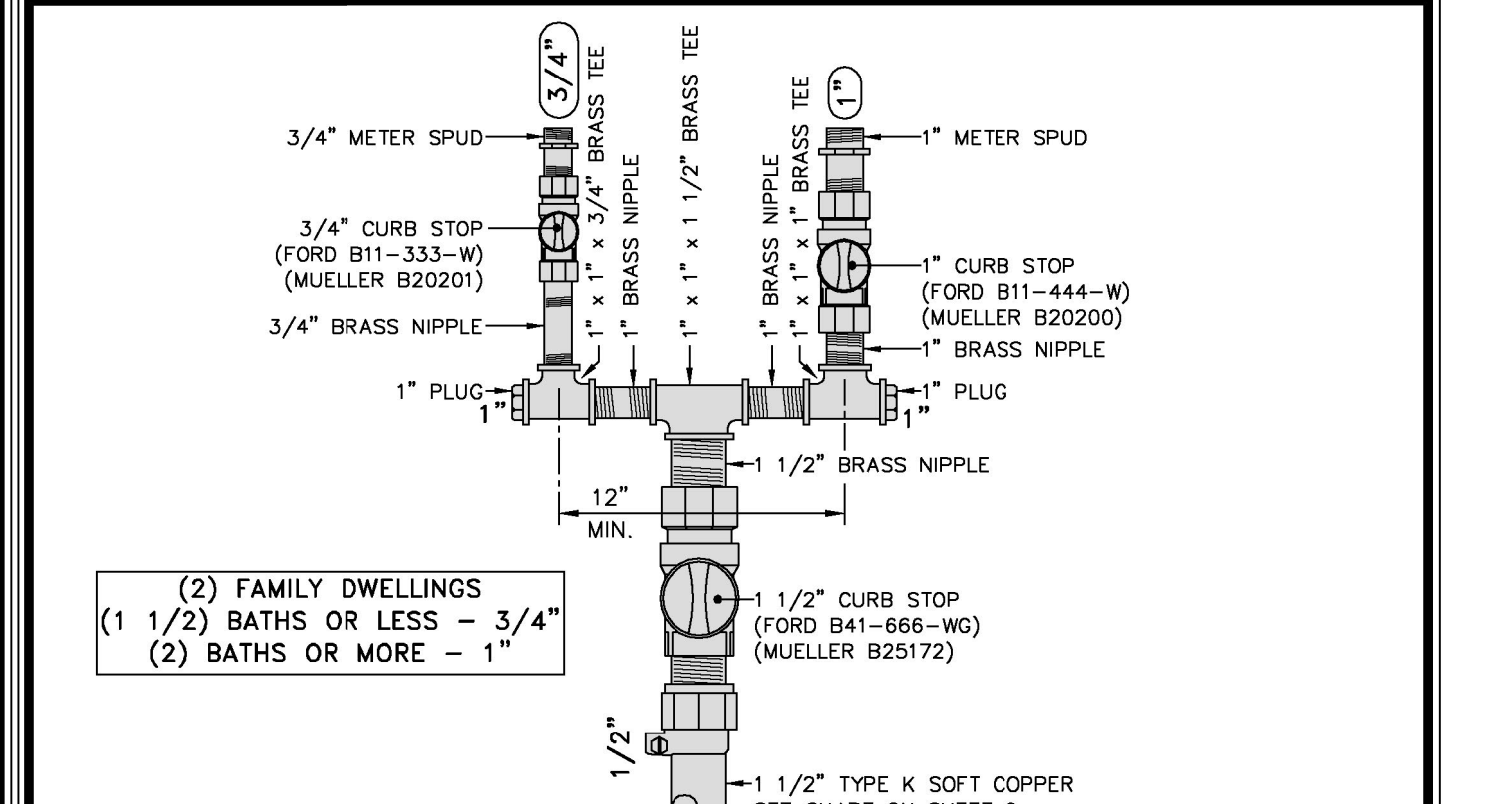

CITY of WILSON, N.C.
Public Services Departments
1800 Herring Avenue, / P.O. Box 10
Wilson, North Carolina 27894
Voice (252) 399-2465
FAX (252) 399-2453
www.wilsonnc.org

USE WITH THE CITY OF WILSON STANDARD SPECIFICATIONS ONLY

SCALE: Not To Scale
REVISION DATE: March, 2016
DETAIL # 515.02
SHEET # 3 of 6

**DOMESTIC WATER SERVICE DISTRIBUTION
SCHEMATIC FOR GANG METER ASSEMBLIES**

02-AUG-2017 13:21:59 UC-SHT_02.dgn