

5/28/19

DOCUMENT NOT CONSIDERED FINAL
UNLESS ALL SIGNATURES COMPLETED

Michael Baker Engineering, Inc.
Michael Baker INTERNATIONAL

PROJECT REFERENCE NO.
U-5935


SHEET NO.
UC-19

DESIGNED BY:
DRAWN BY:
CHECKED BY:
APPROVED BY:
REVISED:

NORTH CAROLINA
DEPARTMENT OF
TRANSPORTATION

UTILITY ENGINEERING SEC.
PHONE: (919) 707-6690
FAX: (919) 250-4151

UTILITY CONSTRUCTION
PLANS ONLY

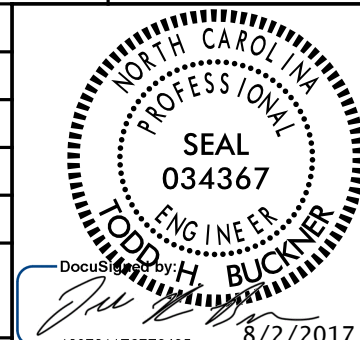


8" WATER LINE
-L- STA. 60+64

6" WATER LINE
-L- STA. 62+98

8" WATER LINE
-L- STA. 68+33

8" WATER LINE
-L- STA. 70+97

UTILITY CONSTRUCTION

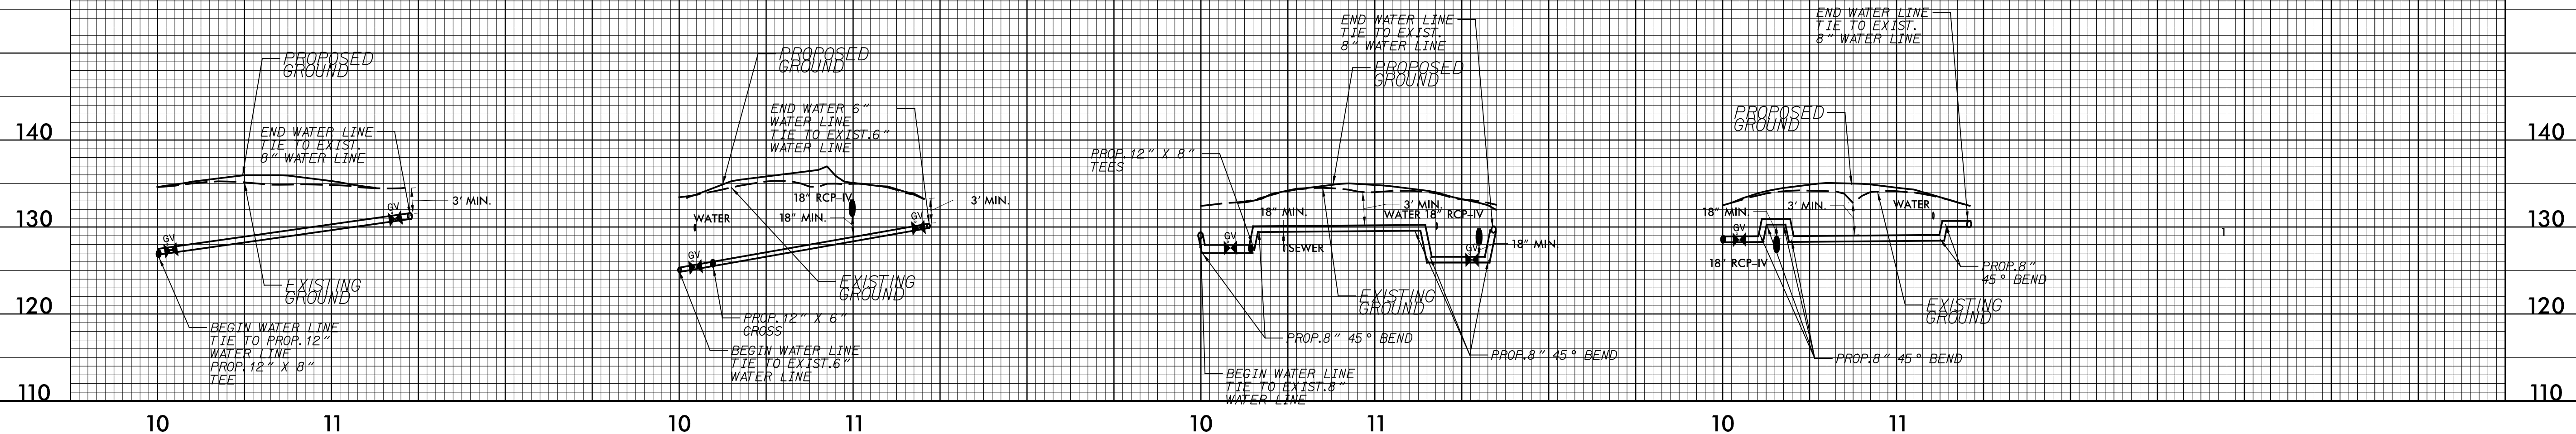


6" WATER LINE
-L- STA. 73+46

6" WATER LINE
-L- STA. 76+97

12" WATER LINE
-L- STA. 87+40

6" GAVITY SEWER
GRAVITY SEWER #1

6" GAVITY SEWER
GRAVITY SEWER #2

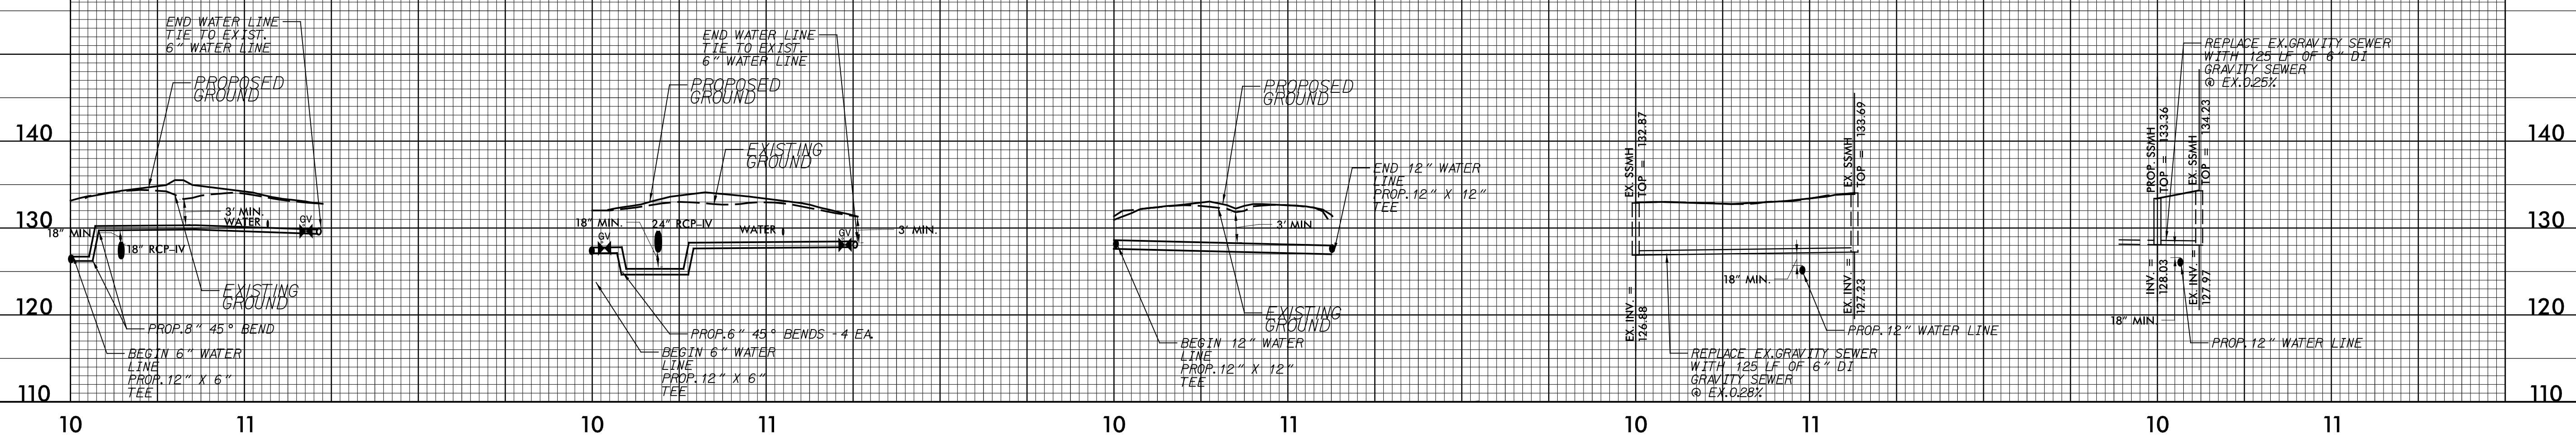

UC-AUG-2017 13:28 035_UC_PFL_SHTS.dgn