


6/23/16



PROJ. REFERENCE NO.
U-5935

SHEET NO.
X-40

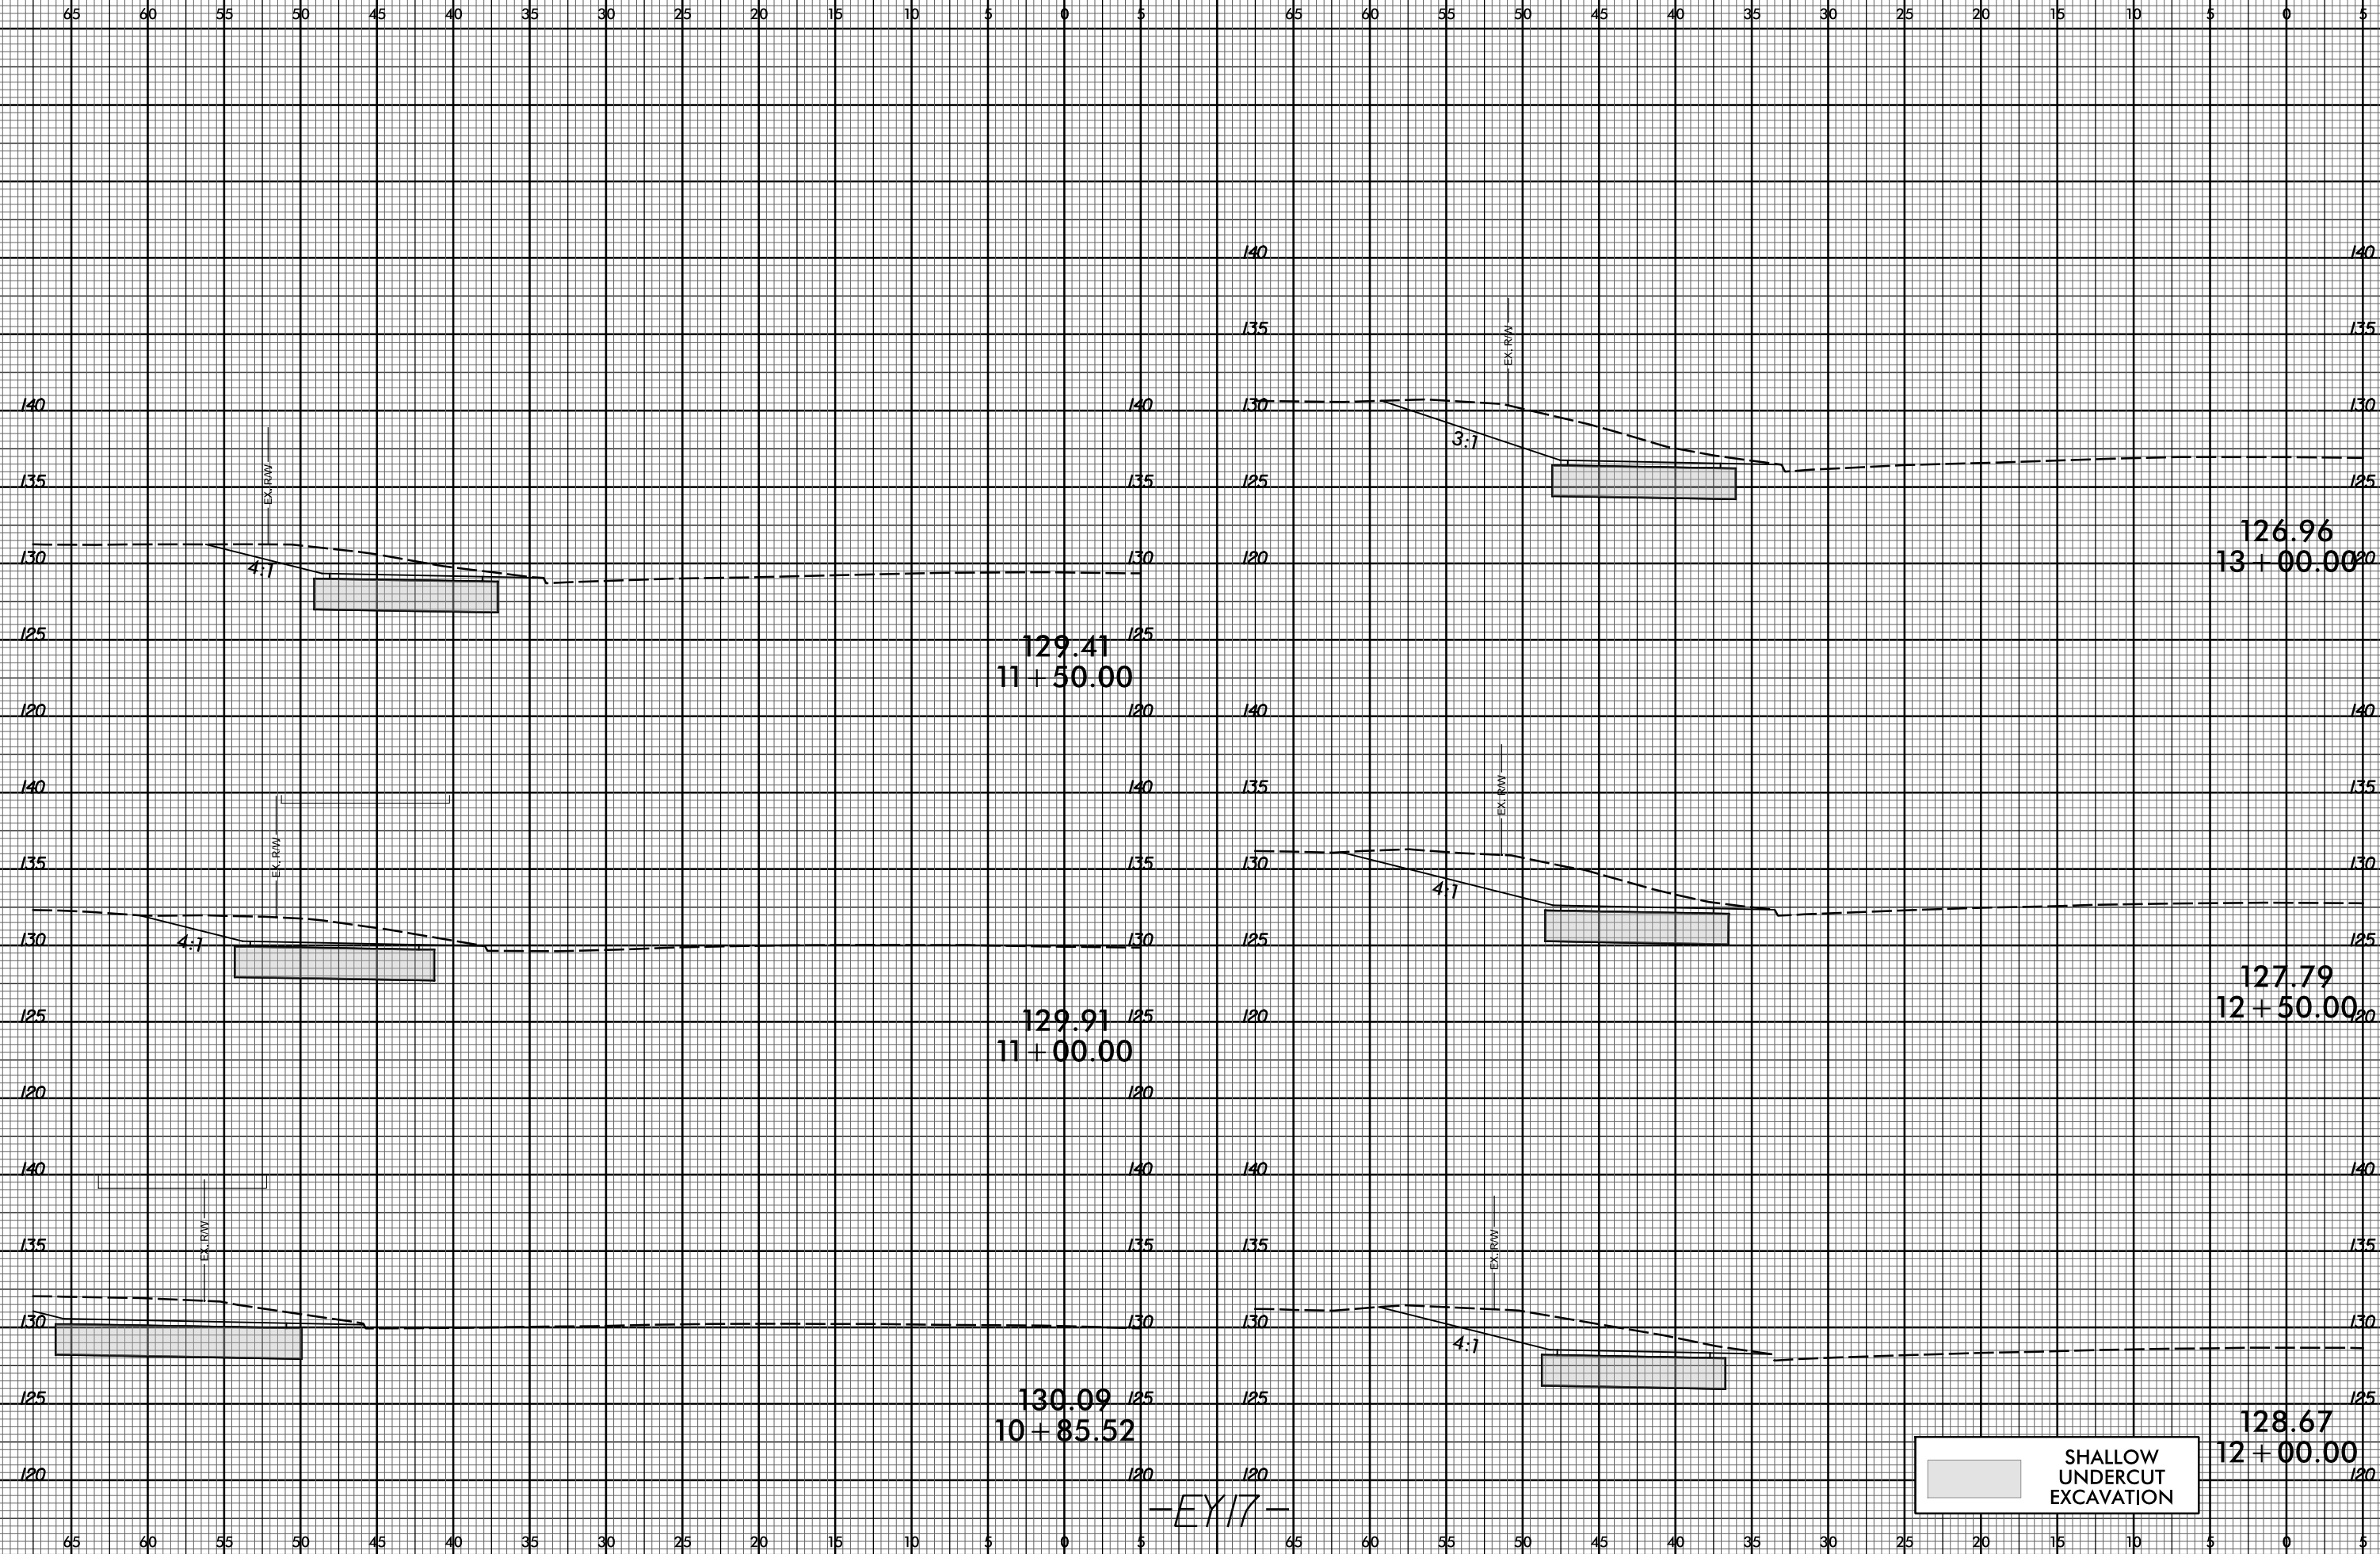

-EY17-

SHALLOW UNDERCUT EXCAVATION