



CONFIDENTIAL AND PROPRIETARY PROPERTY OF
EBDG - NC, PLLC
 MAY NOT BE USED FOR CONSTRUCTION OR PROVIDED TO
 ANY THIRD PARTIES WITHOUT PRIOR WRITTEN CONSENT.
 © 2017 ELLIOTT BAY DESIGN GROUP.

WINDOW LIST									
NO.	QTY.	DECK	SPACE	FR / A-B	NOMINAL SIZE (W x H)	THICKNESS (in)	FIRE	REMARKS	
1-W1	2	HOLD	EOS	2/B	36 x 35	TBD	A60	WIRE-INSERTED GLASS; GN 6	
1-W2	2	HOLD	EOS	5/B	45 x 35	TBD	A60	WIRE-INSERTED GLASS; GN 6	
2-W1	3	MAIN	PASSENGER LOUNGE	17/A-B	36 x 46	1/4	-	-	
2-W2	8	MAIN	PASSENGER LOUNGE	14A-14B	88 x 46	1/4	-	-	
3-W1	2	01	CREW LOUNGE	5A/6A	36 x 36	1/4	-	-	
3-W2	1	01	CREW LOUNGE	1B	24 x 24	1/4	-	-	
3-W3	1	01	CREW LOUNGE	6B	24 x 24	1/4	-	HORIZONTAL SPLIT, TOP OPEN, PRIVACY GLASS OR SUITABLE TINTED; GN 5	
4-W1	2	BRIDGE	PILOT HOUSE	6A-6B	64 x 40	1/4	-	CUSTOM SHAPE	
4-W2	4	BRIDGE	PILOT HOUSE	5A-5B	43 x 40	1/4	-	CUSTOM SHAPE, SLIDING	
4-W3	7	BRIDGE	PILOT HOUSE	3A-3B	36 x 40	1/4	-	CUSTOM SHAPE	

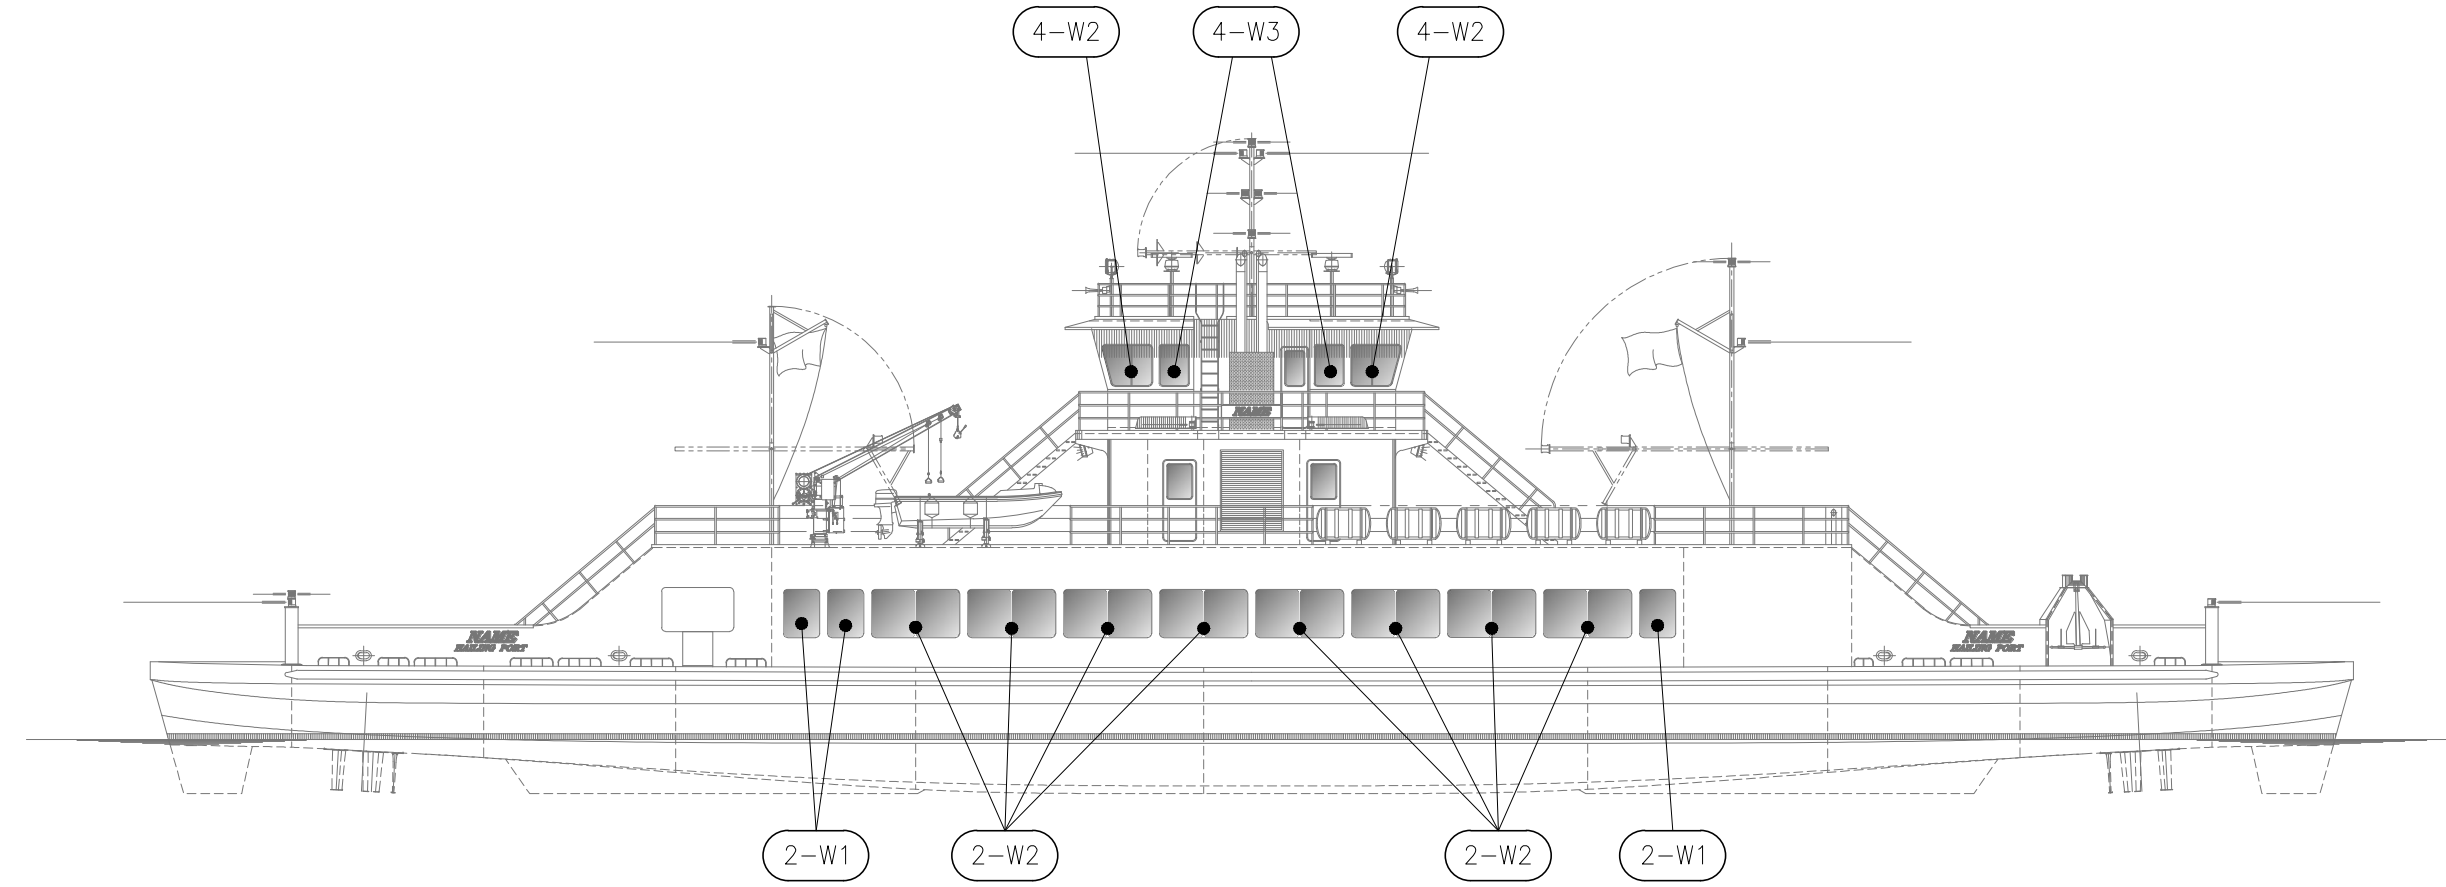

OUTBOARD PROFILE

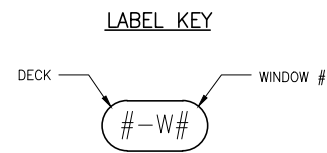

REVISION HISTORY

REV	ZONE	DESCRIPTION	DWN	DATE	APVD

GENERAL NOTES

1. VESSEL TO BE CONSTRUCTED IN ACCORDANCE WITH 46 CFR SUBCHAPTER H REGULATIONS.
2. FRAME SPACING IS 24" UNLESS NOTED OTHERWISE.
3. ALL GLASS SHALL BE TEMPERED.
4. WINDOWS IN PASSENGER SPACES SHALL HAVE A FINISHED INTERIOR SILL HEIGHT GREATER THAN THE HEIGHT OF THE PASSENGER SEAT BACKS.
5. WINDOW SHALL BE SPLIT HORIZONTALLY AND THE TOP HALF SHALL OPEN. WINDOW SHALL BE PRIVACY GLASS OR SUITABLY TINTED.
6. EOS WINDOWS SHALL HAVE A MINIMUM STC RATING OF 43.

VESSEL PARTICULARS

LENGTH OVERALL:	183'-7"
LENGTH DESIGN LOAD WATERLINE:	180'-6"
BEAM, MOLDED:	46'-0"
BEAM OVER GUARDS:	46'-10"
DEPTH AT SIDE:	10'-6"
DRAFT AT DLWL:	4'-6"
FREEBOARD AT SIDE:	6'-0"
TOTAL PASSENGER CAPACITY:	300 MAX.
VEHICLE CAPACITY:	40 SV

REFERENCES

1. 16101-200-832-1 TECHNICAL SPECIFICATION
2. 16101-200-101-0 PROFILES AND DECK ARRANGEMENTS




Elliott Bay Design Group
 North Carolina, PLLC

CLIENT: NORTH CAROLINA D.O.T.
 RALEIGH, NORTH CAROLINA

PROJECT: NEW RIVER CLASS FERRY

WINDOW SCHEDULE



SIZE	D	DWG NO.	16101-200-624-1	REV	-
SCALE	NONE	FILE NAME	16101-200-624-1-	SHEET	1 OF 3
DWN	MWR	MOD	CND PDF	APVD	PDF
				APVD DATE	7/28/2017

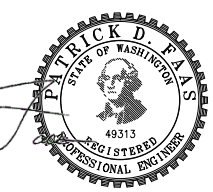

Patrick

7/28/2017 3:42:41 PM

CONFIDENTIAL AND PROPRIETARY PROPERTY OF
EBDG - NC, PLLC
 MAY NOT BE USED FOR CONSTRUCTION OR PROVIDED TO
 ANY THIRD PARTIES WITHOUT PRIOR WRITTEN CONSENT.
 © 2017 ELLIOTT BAY DESIGN GROUP.

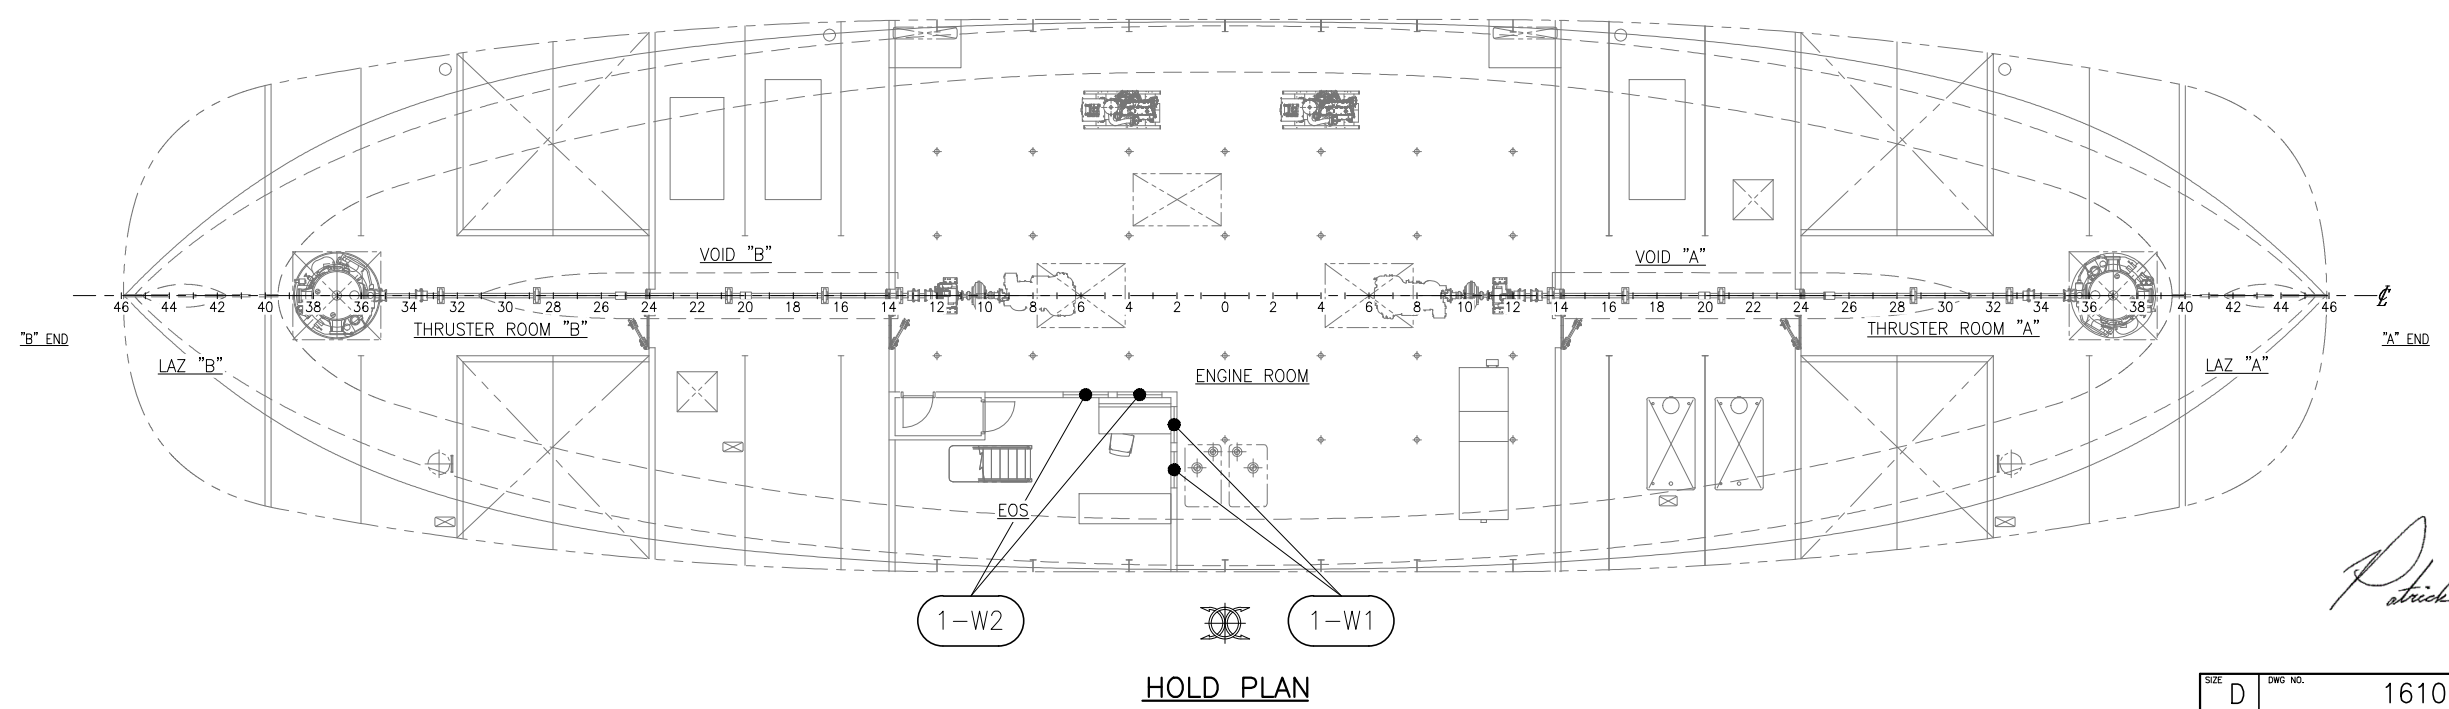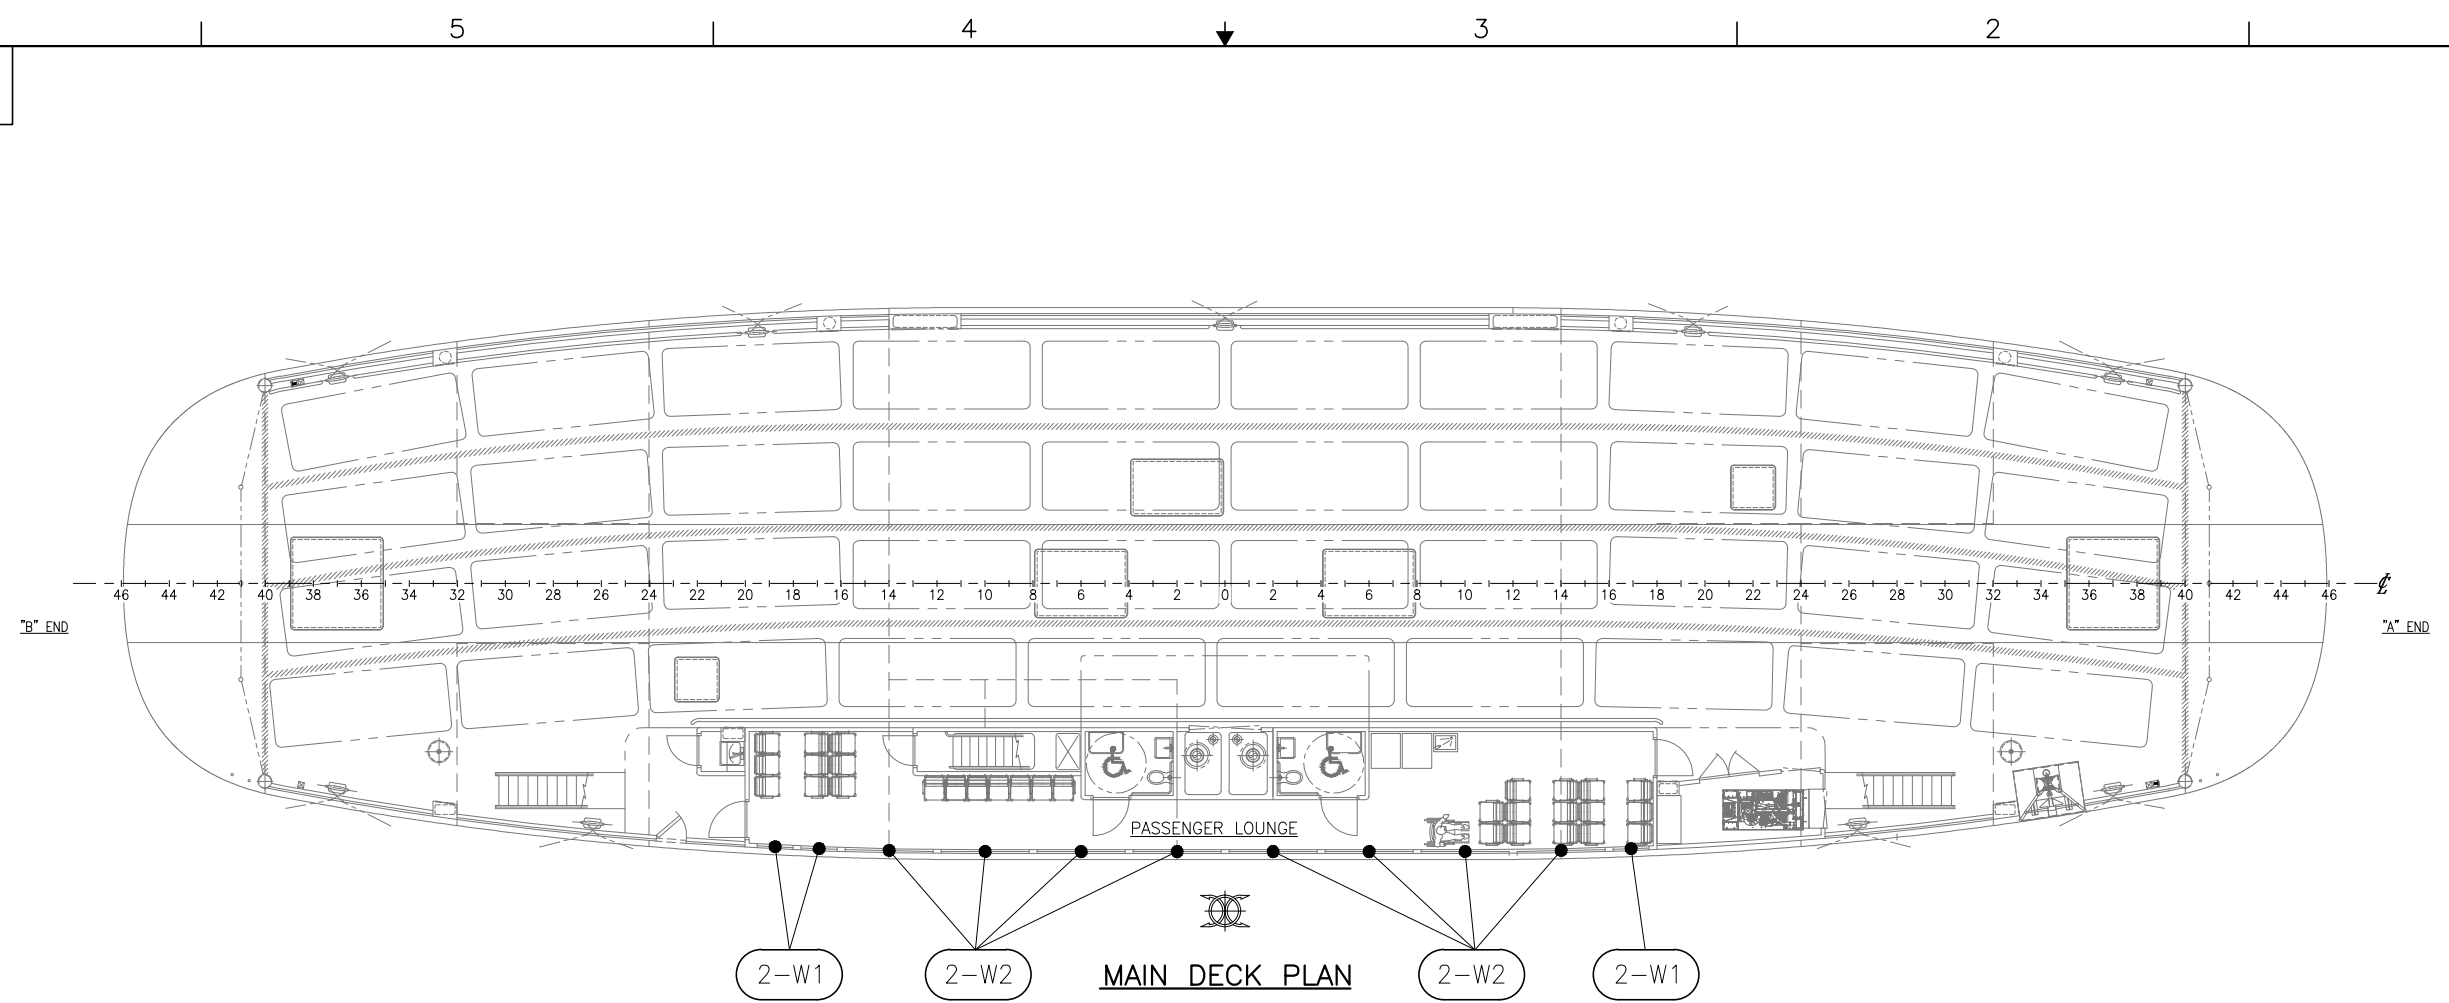


Patrick J. ...

SIZE	D	DWG NO.	16101-200-624-1	REV	-
SCALE	1/8"=1'-0"	FILE NAME	16101-200-624-1-	SHEET	2 OF 3


7/28/2017 3:42:44 PM

CONFIDENTIAL AND PROPRIETARY PROPERTY OF
EBDG - NC, PLLC
 MAY NOT BE USED FOR CONSTRUCTION OR PROVIDED TO
 ANY THIRD PARTIES WITHOUT PRIOR WRITTEN CONSENT.
 © 2017 ELLIOTT BAY DESIGN GROUP.

6 5 4 3 2 1

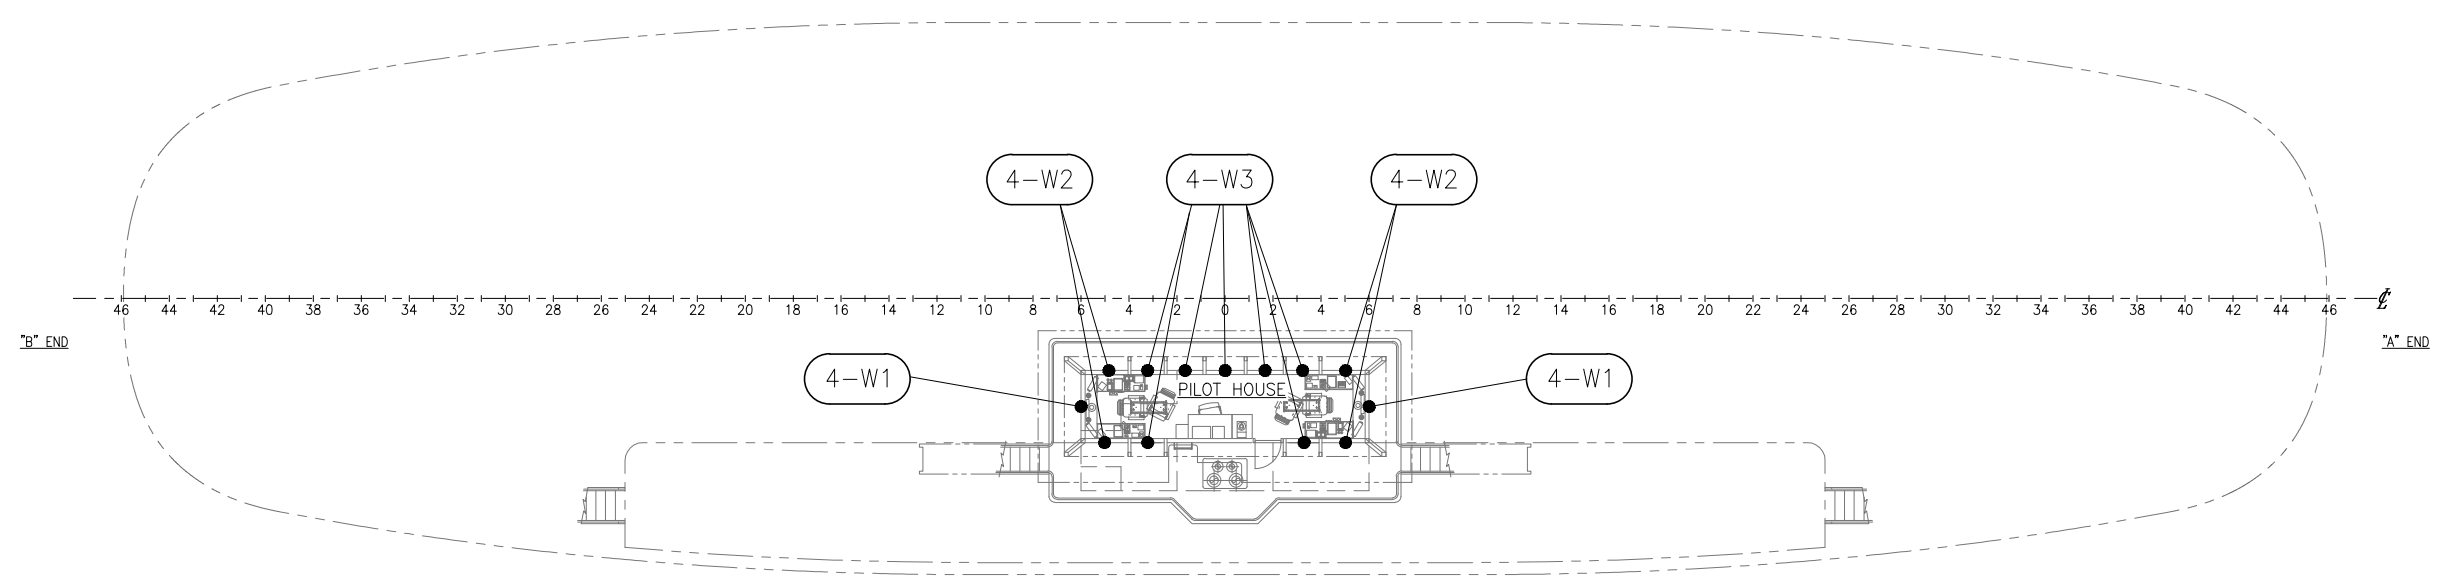

BRIDGE DECK PLAN

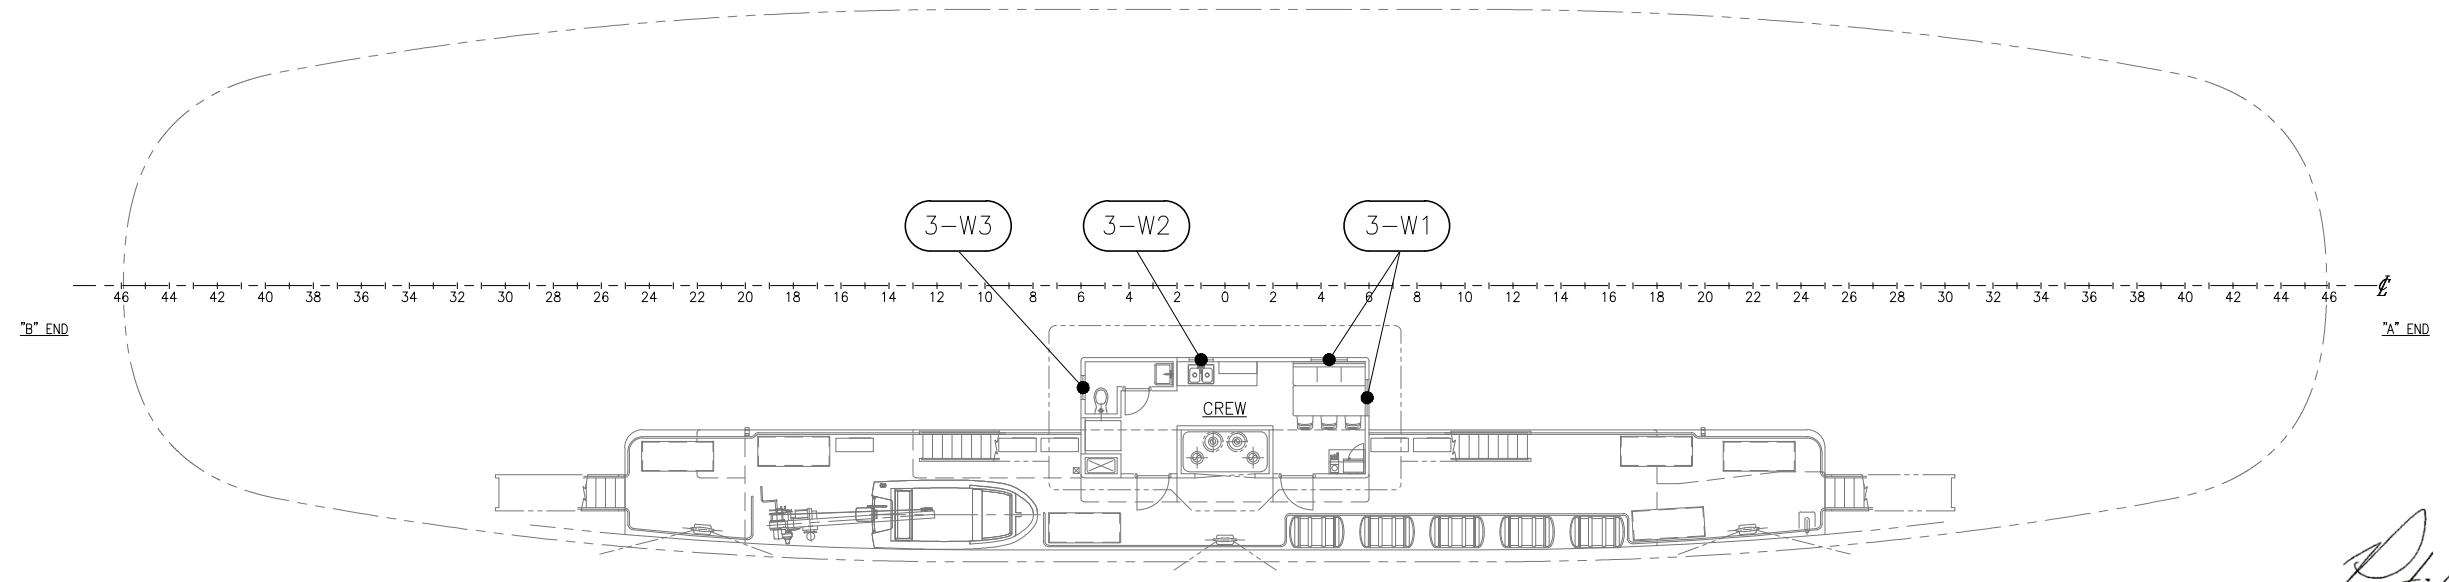

01 DECK PLAN

Patrick D. Farris
 PATRICK D. FARRIS
 STATE OF WASHINGTON
 49313
 REGISTERED PROFESSIONAL ENGINEER

SIZE	D	DWG NO.	16101-200-624-1	REV	-
SCALE	1/8"=1'-0"	FILE NAME	16101-200-624-1-	SHEET	3 OF 3

6 5 4 3 2 1

7/28/2017 3:42:54 PM