


SIGN NUMBER: Old Walkertown BACKG COLOR: Fluorescent Orange  
 TYPE: STATIONARY COPY COLOR: Black  
 QUANTITY: SEE PLANS  
 SIGN WIDTH: 3'-6"  
 HEIGHT: 3'-0"  
 TOTAL AREA: 10.5 Sq.Ft.  
 BORDER TYPE: INSET  
 RECESS: 0.47"  
 WIDTH: 0.63"  
 RADII: 1.5"  
 NO. Z BARS:  
 LENGTH:

SYMBOL	X	Y	WID	HT

MAT'L: 0.080" (2.0 mm) ALUMINUM

USE NOTES: 1,2  
 1. Legend and border shall be direct applied black non-reflective sheeting.  
 2. Background shall be NC GRADE B fluoresent orange retroreflective sheeting.

DESIGN BY: mtr CHECKED BY:  
 PROJECT ID: U-2579C DIV: 9 DATE: Apr 04, 2017

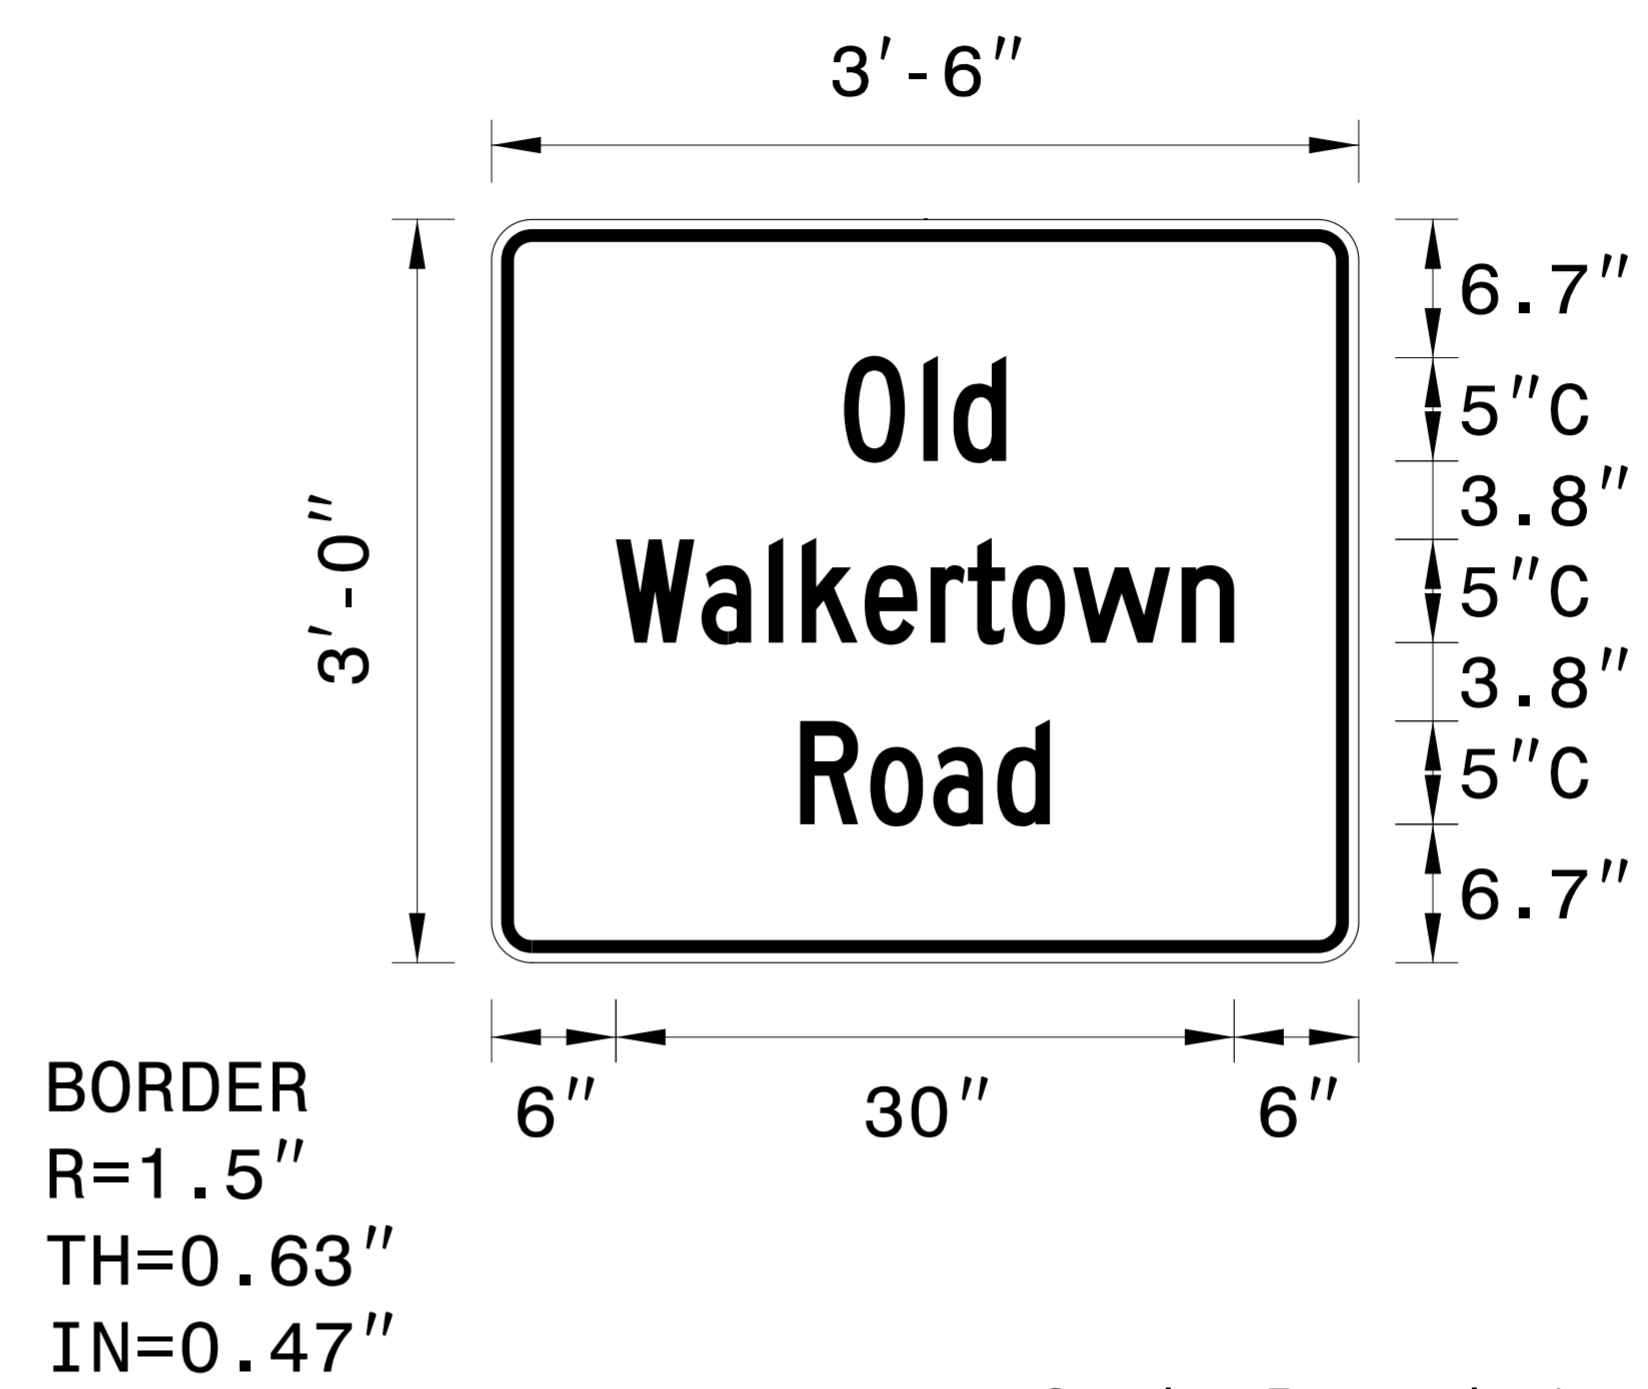

Spacing Factor is 1 unless specified otherwise

LETTER POSITIONS


Letter spacings are to start of next letter													Series/Size
	o	l	d										Text Length
17.1	3.9	1.4	2.6	17.1									C 2000
													7.9
	W	a	l	k	e	r	t	o	w	n			C 2000
6	4.2	3.3	1.6	3.1	3.2	1.8	2.1	3	5.3	2.6	6		30
	R	o	a	d									C 2000
15	3.4	3.1	3.1	2.6	14.9								12.1

FILENAME: u2579c\_tmp\_det\_2c

NORTH CAROLINA D.O.T. SIGN DETAIL

7/5/2017 R:\TCP\U2579c-fmp\_det\_2c.dgn ICA Engineering

APPROVED: *Michael T. Rzepka*  
 DATE: 7/5/2017  
 SEAL  
 DOCUMENT NOT CONSIDERED FINAL UNLESS ALL SIGNATURES COMPLETED

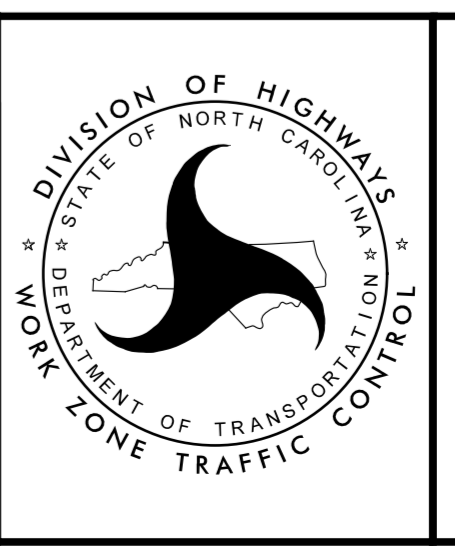

DIVISION OF HIGHWAYS  
 NORTH CAROLINA  
 DEPARTMENT OF TRANSPORTATION  
 WORK ZONE TRAFFIC CONTROL

SPECIAL SIGN DESIGN