


APPROVED: *Charles A. Johnson, III*
CSA190584754A6
 DATE: 7/5/2017

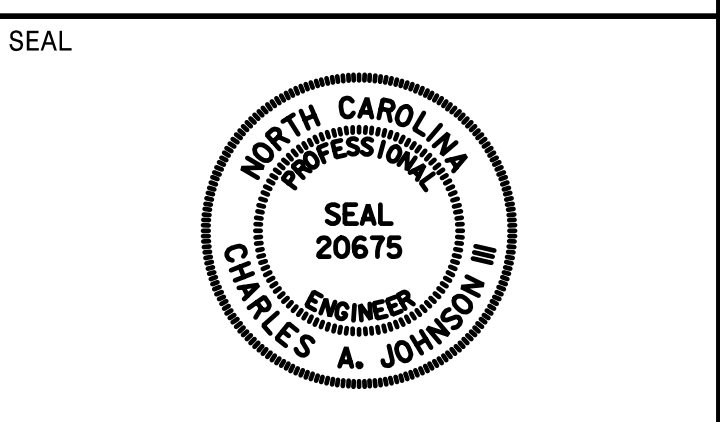

**DOCUMENT NOT CONSIDERED FINAL
UNLESS ALL SIGNATURES COMPLETED**

SIGN NUMBER: 1A,3A,5A BACKG COLOR: Green
 TYPE: B (OVHD) COPY COLOR: White
 QUANTITY: 3

SYMBOL	X	Y	WID	HT


SIGN WIDTH: 9'-6"
 HEIGHT: 2'-6"
 TOTAL AREA: 23.8 Sq.Ft.

BORDER TYPE: FLUSH
 RECESS: 0"
 WIDTH: 2"
 RADII: 3"

MAT'L: 0.125" ALUMINUM

NO. Z BARS: 2
 LENGTH: 106.0

DESIGN BY: JTT CHECKED BY: ADK/CAJ
 PROJECT ID: U-2579C DIV: 09 DATE: April 2017

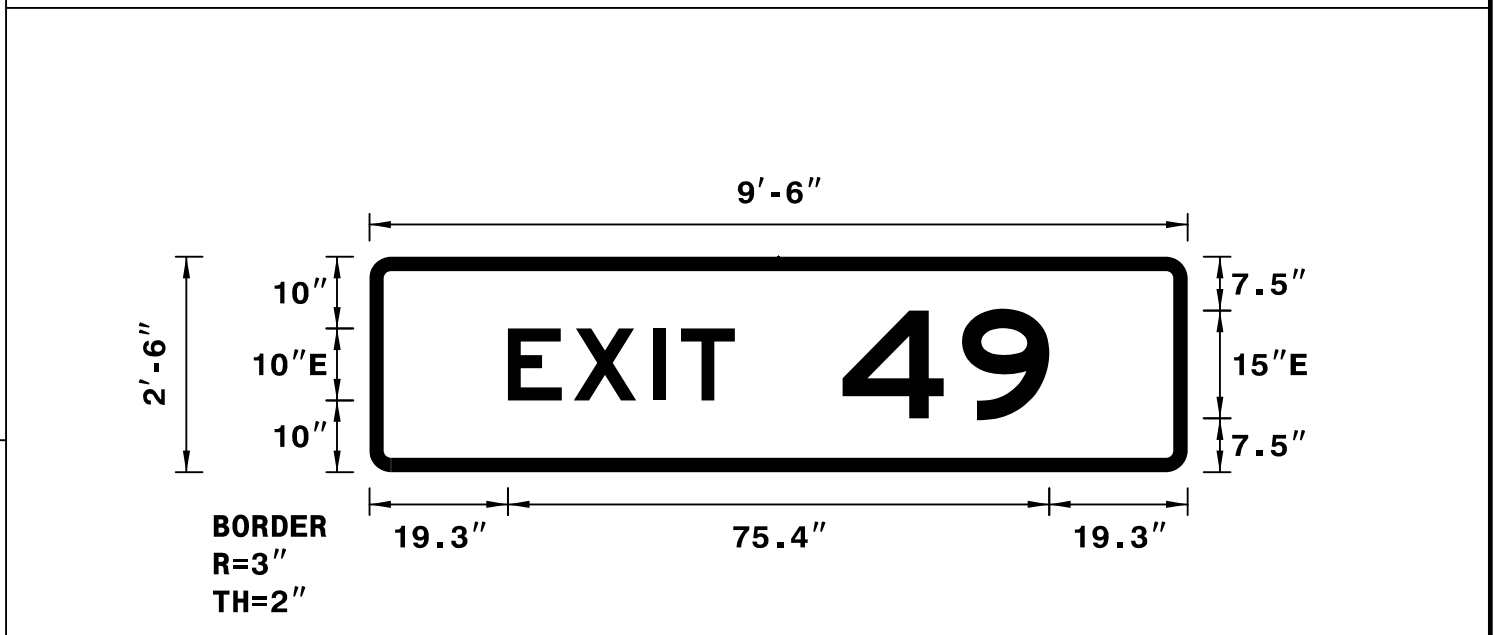

NOTES:
 1. Legend and border shall be direct applied Grade A reflective sheeting.
 2. Background shall be Grade C reflective sheeting.

Spacing Factor is 1 unless specified otherwise
 Spacing Factor for "EXIT" is 1.2

LETTER POSITIONS

Letter spacings are to start of next letter													Series/Size Text Length
19.3	9.2	11.1	3.8	7.5	63.1								E 2000 31.6
	4	9											E 2000 28.8
65.9	16.7	12.2	19.3										

SIGN NUMBER: 1B,3B,5B BACKG COLOR: Yellow
 TYPE: A (OVHD) COPY COLOR: Black
 QUANTITY: 3

SYMBOL	X	Y	WID	HT


SIGN WIDTH: 16'-0"
 HEIGHT: 3'-0"
 TOTAL AREA: 48.0 Sq.Ft.

BORDER TYPE: RECESSED
 RECESS: 0.75"
 WIDTH: 1.25"
 RADII: 3"

MAT'L: 0.125" ALUMINUM

NO. Z BARS: 2
 LENGTH: 184.0

DESIGN BY: JTT CHECKED BY: ADK/CAJ
 PROJECT ID: U-2579C DIV: 09 DATE: April 2017

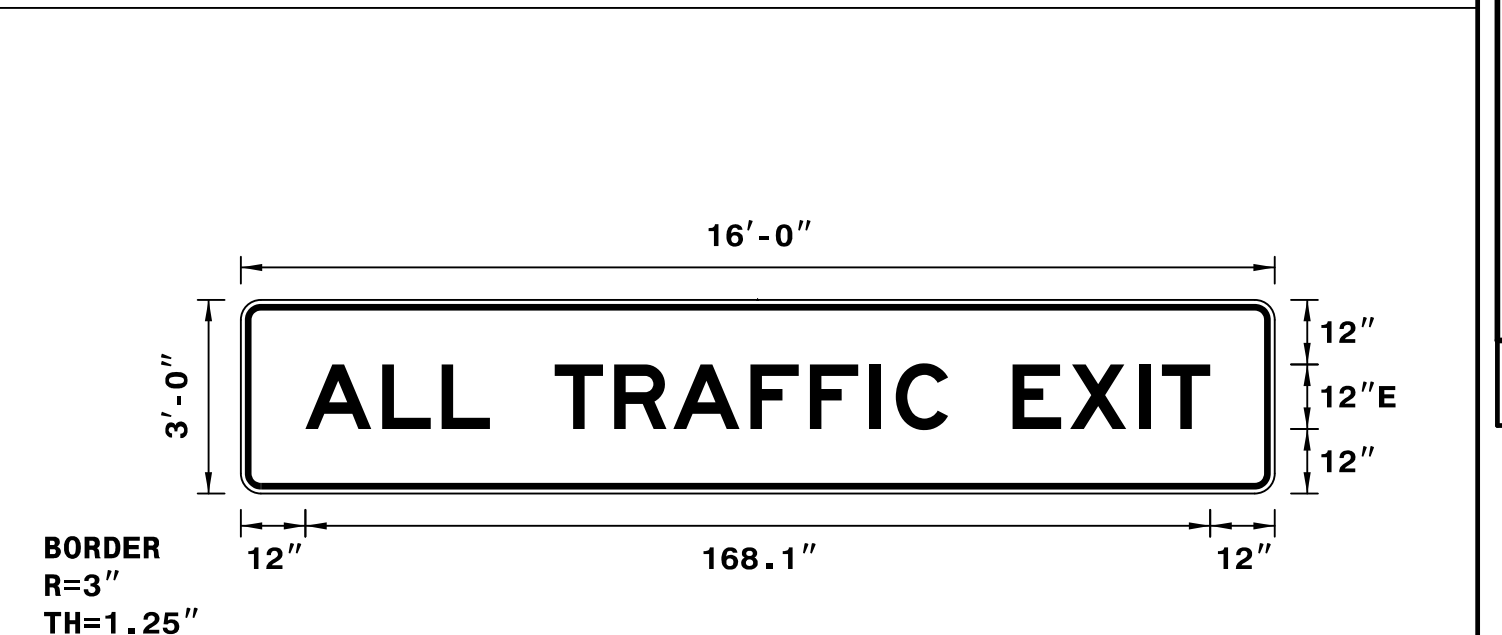

NOTES:
 1. Legend and border shall be direct applied non-reflective sheeting.
 2. Background shall be Grade C reflective sheeting.
 3. Use Attachment Method I.

Spacing Factor is 1 unless specified otherwise

LETTER POSITIONS

Letter spacings are to start of next letter																	Series/Size Text Length	
12	14.3	11	9	12	11	11	14.3	11	11	4.9	9.7	12	10.7	12.8	4.2	9	12	E 2000 168.1

SIGN NUMBER: 1C BACKG COLOR: Green
 TYPE: A (OVHD) COPY COLOR: White
 QUANTITY: 1

SYMBOL	X	Y	WID	HT
M1_4	117.4	44	45	36
Type "A" Arrow	280.7	34.3	22.4	35.3


SIGN WIDTH: 27'-0"
 HEIGHT: 8'-0"
 TOTAL AREA: 216.0 Sq.Ft.

BORDER TYPE: FLUSH
 RECESS: 0"
 WIDTH: 2"
 RADII: 12"

MAT'L: 0.125" ALUMINUM

NO. Z BARS: 3
 LENGTH: 316.0

DESIGN BY: JTT CHECKED BY: ADK/CAJ
 PROJECT ID: U-2579C DIV: 09 DATE: April 2017

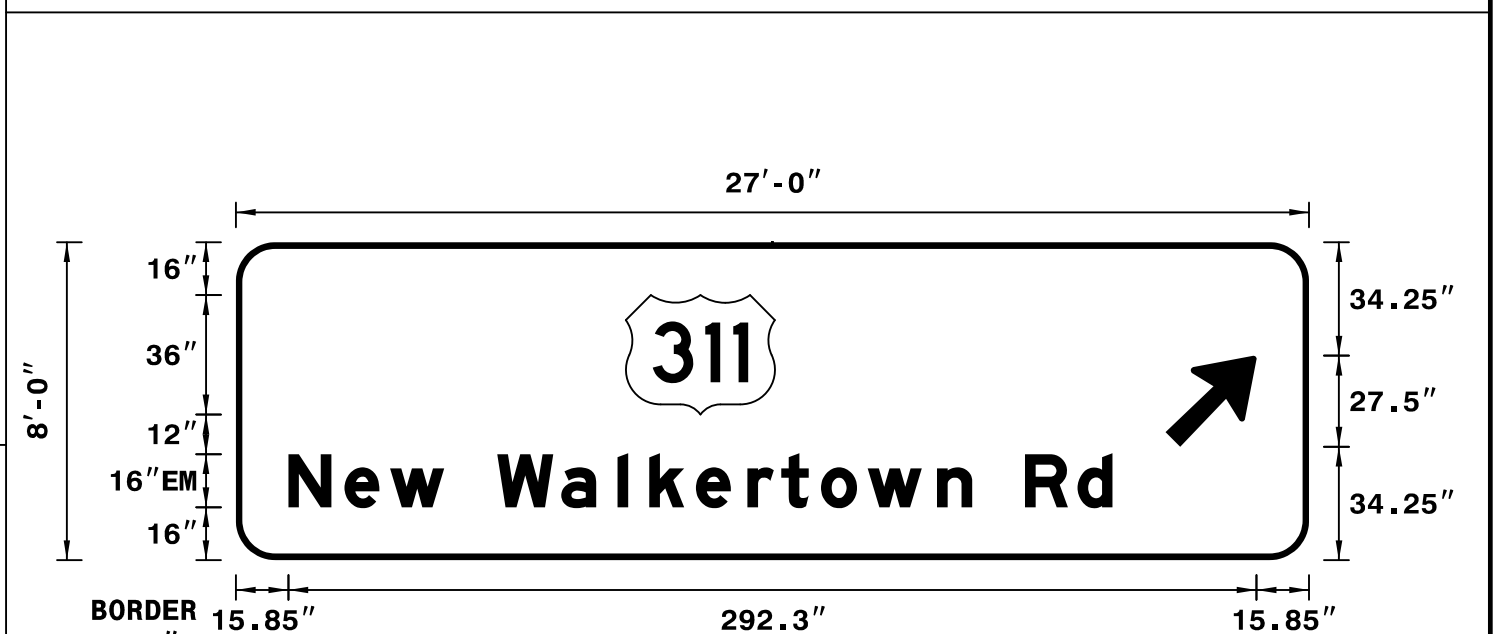

NOTES:
 1. Legend and border shall be direct applied Grade A reflective sheeting.
 2. Arrows and shields shall be Grade A reflective sheeting on 0.032" aluminum and demountable.
 3. Background shall be Grade C reflective sheeting.

Spacing Factor is 1 unless specified otherwise

LETTER POSITIONS

Letter spacings are to start of next letter																	Series/Size Text Length		
15.9	17	13.8	16.3	16	19.4	17	9.6	14.1	15.5	10.2	12	14.1	21	10.6	16	15.8	10.6	59.3	EM 2000 248.8

SIGN NUMBER: 2A,4A BACKG COLOR: Green
 TYPE: B (OVHD) COPY COLOR: White
 QUANTITY: 2

SYMBOL	X	Y	WID	HT


SIGN WIDTH: 9'-6"
 HEIGHT: 2'-6"
 TOTAL AREA: 23.8 Sq.Ft.

BORDER TYPE: FLUSH
 RECESS: 0"
 WIDTH: 2"
 RADII: 3"

MAT'L: 0.125" ALUMINUM

NO. Z BARS: 2
 LENGTH: 106.0

DESIGN BY: JTT CHECKED BY: ADK/CAJ
 PROJECT ID: U-2579C DIV: 09 DATE: April 2017

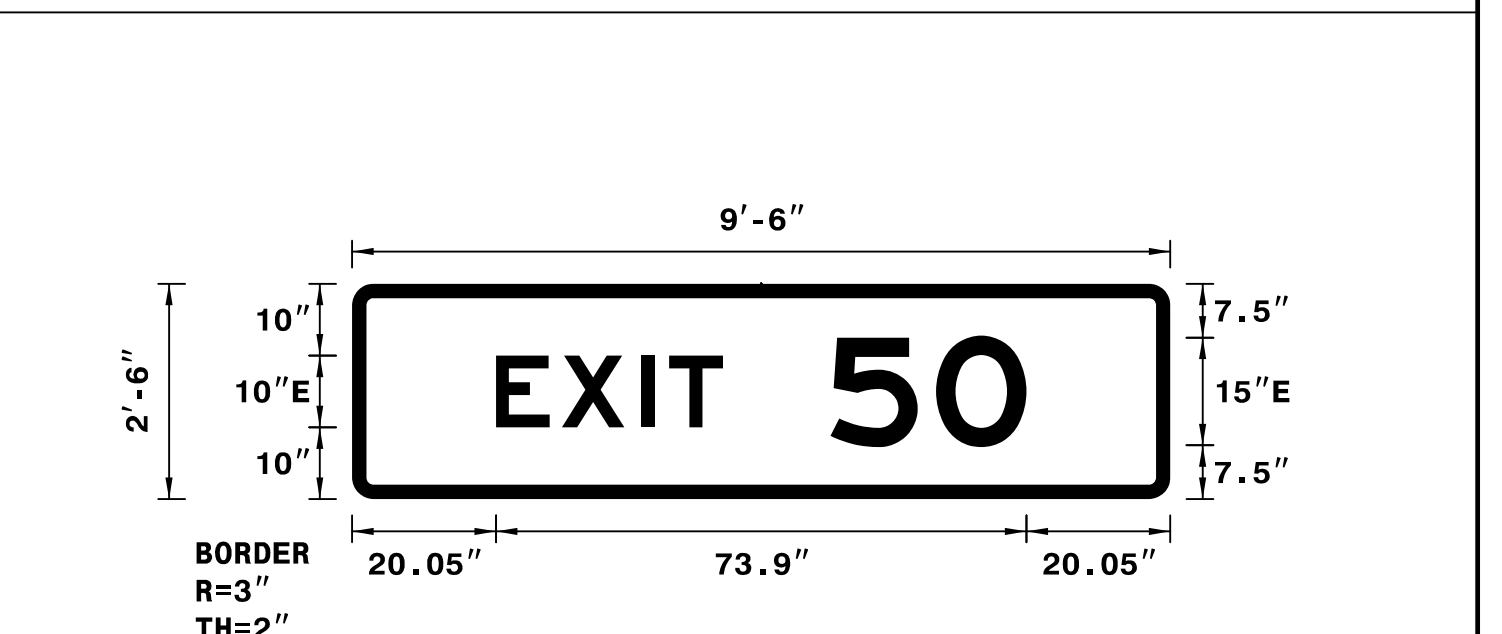

NOTES:
 1. Legend and border shall be direct applied Grade A reflective sheeting.
 2. Background shall be Grade C reflective sheeting.

Spacing Factor is 1 unless specified otherwise
 Spacing Factor for "EXIT" is 1.2

LETTER POSITIONS

Letter spacings are to start of next letter													Series/Size Text Length
20	9.2	11.1	3.8	7.5	62.3								E 2000 31.6
	5	0											E 2000 27.3
66.7	14.7	12.6	20										