



APPROVED: *Charles A. Johnson, III*  
SEAL 20675 ENGINEER  
 DATE: 7/5/2017

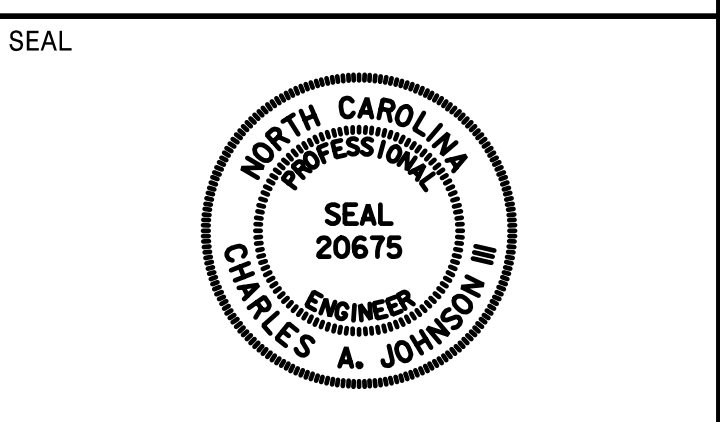

**DOCUMENT NOT CONSIDERED FINAL  
UNLESS ALL SIGNATURES COMPLETED**

SIGN NUMBER: 201A  
 TYPE: A  
 QUANTITY: 1  
 SIGN WIDTH: 6'-6"  
 HEIGHT: 5'-0"  
 TOTAL AREA: 32.5 Sq.Ft.  
 BORDER TYPE: FLUSH  
 RECESS: 0"  
 WIDTH: 1.5"  
 RADII: 6"  
 NO. Z BARS: 2  
 LENGTH: 70.0  
 BACKG COLOR: Green  
 COPY COLOR: White  
 SYMBOLOGY: Type "A" Arrow  
 X: 49, Y: 6, WID: 18.3, HT: 29.3  
 MAT'L: 0.125" ALUMINUM

DESIGN BY: JTT  
 PROJECT ID: U-2579C  
 CHECKED BY: ADK/CAJ  
 DIV: 09  
 DATE: April 2017

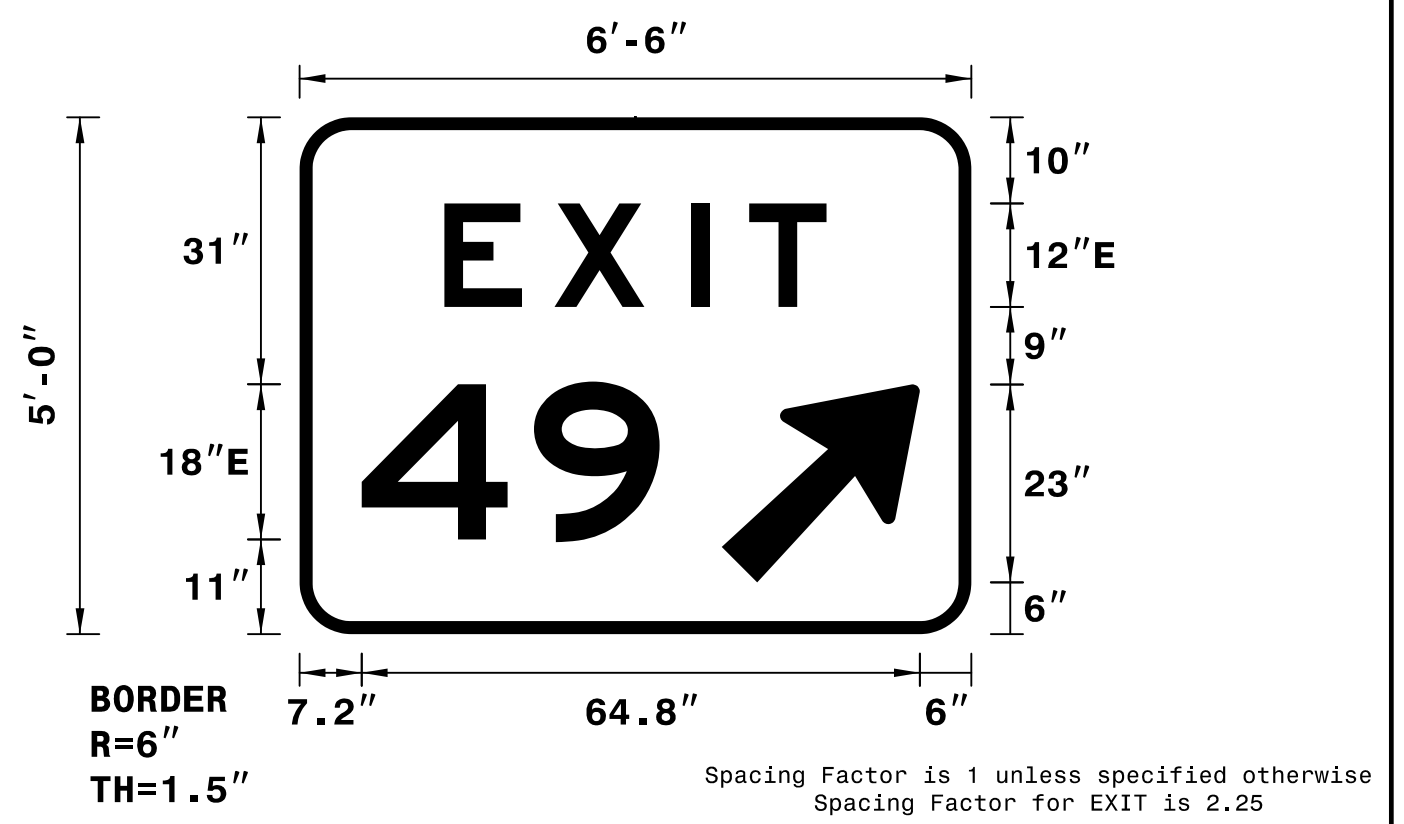


- NOTES:  
 1. Legend and border shall be direct applied Grade C reflective sheeting.  
 2. Background shall be Grade C reflective sheeting.

LETTER POSITIONS

Letter spacings are to start of next letter										Series/Size
	E	X	I	T						Text Length
	16.8	12.8	15.8	6.8	9	16.8				E 2000
		4	9							44.4
	7.2	20	14.6	36.2						E 2000
										34.6

SIGN NUMBER: 202A  
 TYPE: A  
 QUANTITY: 1  
 SIGN WIDTH: 6'-6"  
 HEIGHT: 5'-0"  
 TOTAL AREA: 32.5 Sq.Ft.  
 BORDER TYPE: FLUSH  
 RECESS: 0"  
 WIDTH: 1.5"  
 RADII: 6"  
 NO. Z BARS: 2  
 LENGTH: 70.0  
 BACKG COLOR: Green  
 COPY COLOR: White  
 SYMBOLOGY: Type "A" Arrow  
 X: 49, Y: 6, WID: 18.3, HT: 29.3  
 MAT'L: 0.125" ALUMINUM

DESIGN BY: JTT  
 PROJECT ID: U-2579C  
 CHECKED BY: ADK/CAJ  
 DIV: 09  
 DATE: April 2017

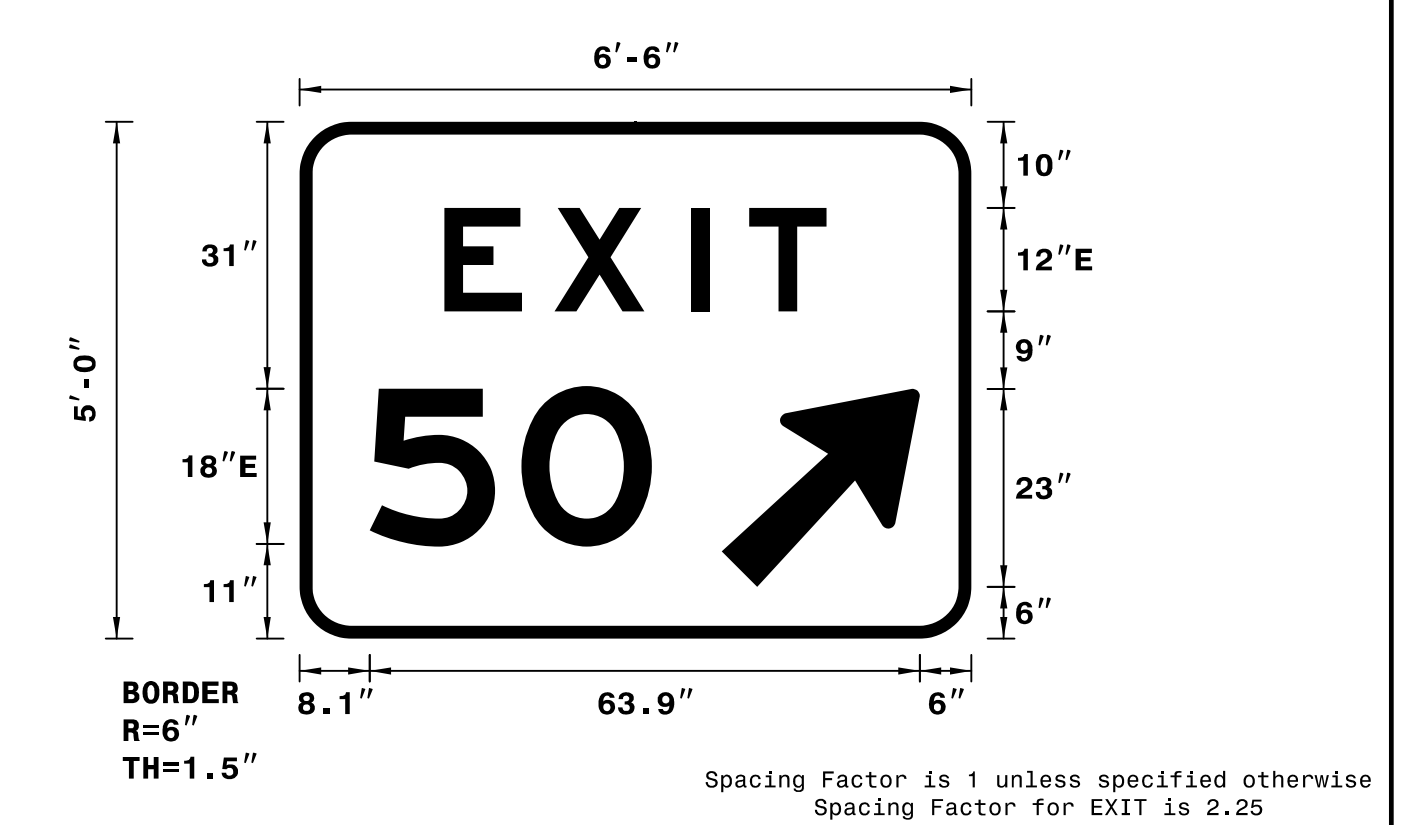


- NOTES:  
 1. Legend and border shall be direct applied Grade C reflective sheeting.  
 2. Background shall be Grade C reflective sheeting.

LETTER POSITIONS

Letter spacings are to start of next letter										Series/Size
	E	X	I	T						Text Length
	16.8	12.8	15.8	6.8	9	16.8				E 2000
		5	0							44.4
	8.1	17.6	15.1	37.1						E 2000
										32.8

SIGN NUMBER: 201B,202B  
 TYPE: B  
 QUANTITY: 2  
 SIGN WIDTH: 6'-6"  
 HEIGHT: 2'-0"  
 TOTAL AREA: 13.0 Sq.Ft.  
 BORDER TYPE: RECESSED  
 RECESS: 0.63"  
 WIDTH: 0.88"  
 RADII: 3"  
 NO. Z BARS: 2  
 LENGTH: 70.0  
 BACKG COLOR: Yellow  
 COPY COLOR: Black  
 SYMBOLOGY: Type "D" Arrow  
 X: 13.7, Y: 19.4, WID: 6, HT: 9  
 Type "D" Arrow 68.6, 4.6, 6, 9  
 MAT'L: 0.125" ALUMINUM

DESIGN BY: JTT  
 PROJECT ID: U-2579C  
 CHECKED BY: ADK/CAJ  
 DIV: 09  
 DATE: April 2017

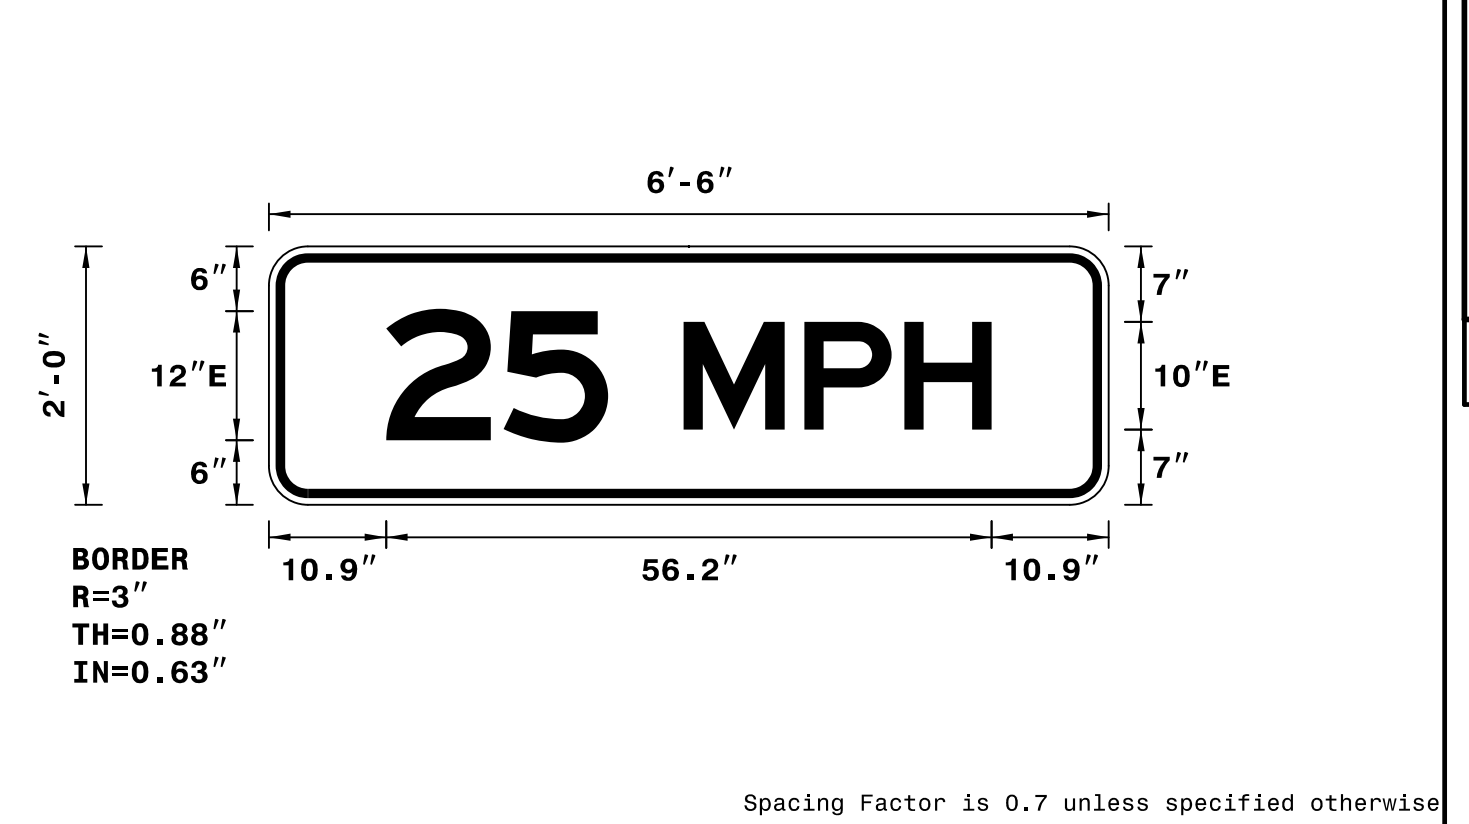


- NOTES:  
 1. Legend and border shall be direct applied non-reflective sheeting.  
 2. Background shall be Grade C reflective sheeting.

LETTER POSITIONS

Letter spacings are to start of next letter										Series/Size
	2	5	M	P	H					Text Length
	10.9	10.9	9.7	7	11.2	9.3	8.1	10.9		E 2000
										56.2

SIGN NUMBER: 301  
 TYPE: D  
 QUANTITY: 1  
 SIGN WIDTH: 7'-0"  
 HEIGHT: 2'-6"  
 TOTAL AREA: 17.5 Sq.Ft.  
 BORDER TYPE: FLUSH  
 RECESS: 0"  
 WIDTH: 0.75"  
 RADII: 2.25"  
 NO. Z BARS: N/A  
 LENGTH: N/A  
 BACKG COLOR: Green  
 COPY COLOR: White  
 SYMBOLOGY: Type "D" Arrow  
 X: 13.7, Y: 19.4, WID: 6, HT: 9  
 Type "D" Arrow 68.6, 4.6, 6, 9  
 MAT'L: 0.125" ALUMINUM

DESIGN BY: JTT  
 PROJECT ID: U-2579C  
 CHECKED BY: ADK/CAJ  
 DIV: 09  
 DATE: April 2017

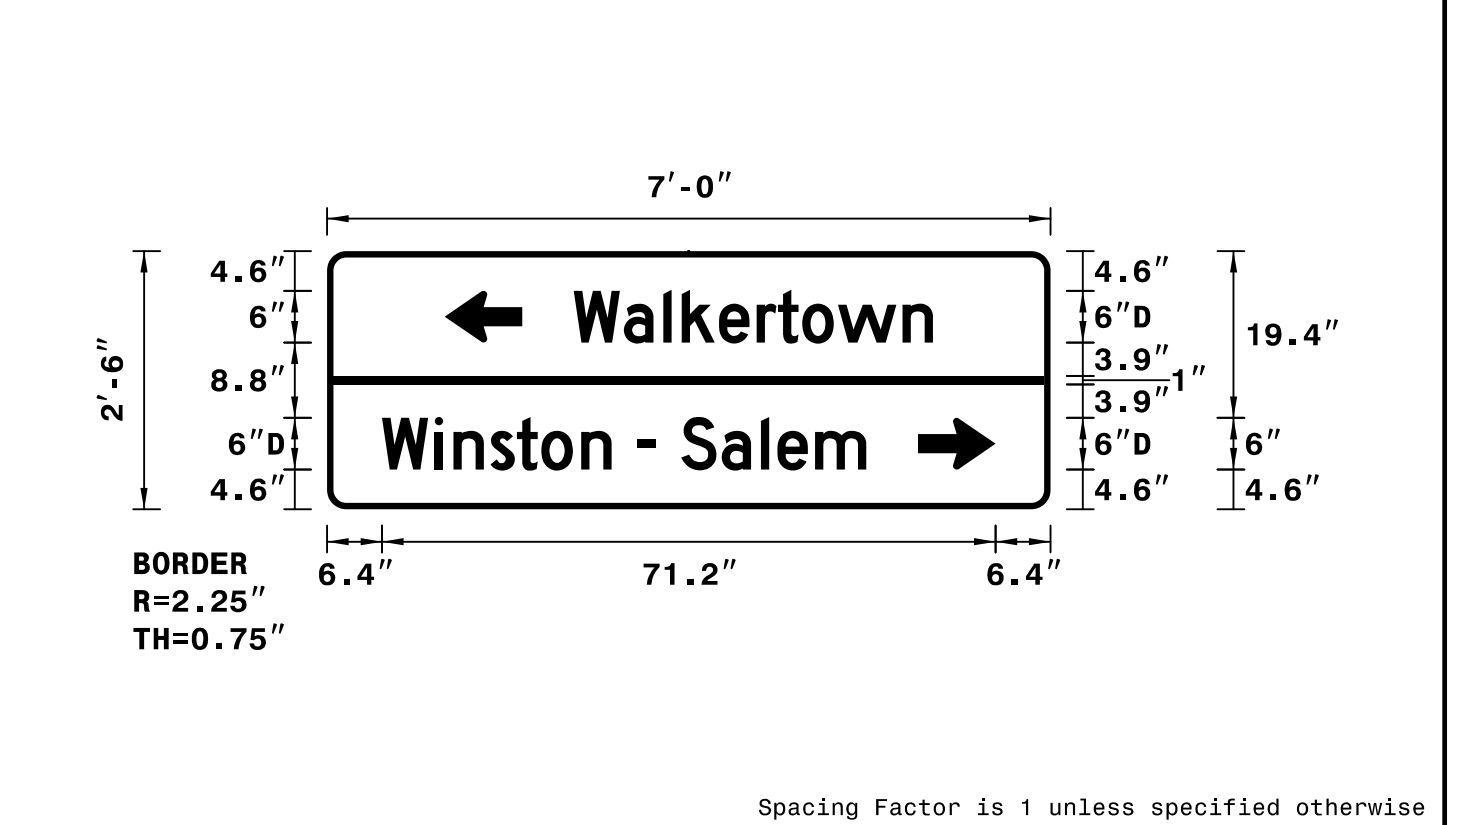

- NOTES:  
 1. Legend and border shall be direct applied Grade C reflective sheeting.  
 2. Background shall be Grade C reflective sheeting.

LETTER POSITIONS

Letter spacings are to start of next letter															Series/Size			
	W	a	l	k	e	r	t	o	w	n					Text Length			
	28.7	5.8	4.6	2.2	4.3	4.4	2.5	2.8	4.1	7.5	3.5	13.6			D 2000			
															41.7			
	6.4	6.1	2.2	4.3	3.1	2.8	4.6	3.5	3	2.1	3	4.7	4.6	1.9	4.4	5.9	21.4	D 2000
																		56.2