


6/23/16



PROJ. REFERENCE NO. U-2579C SHEET NO. X-35

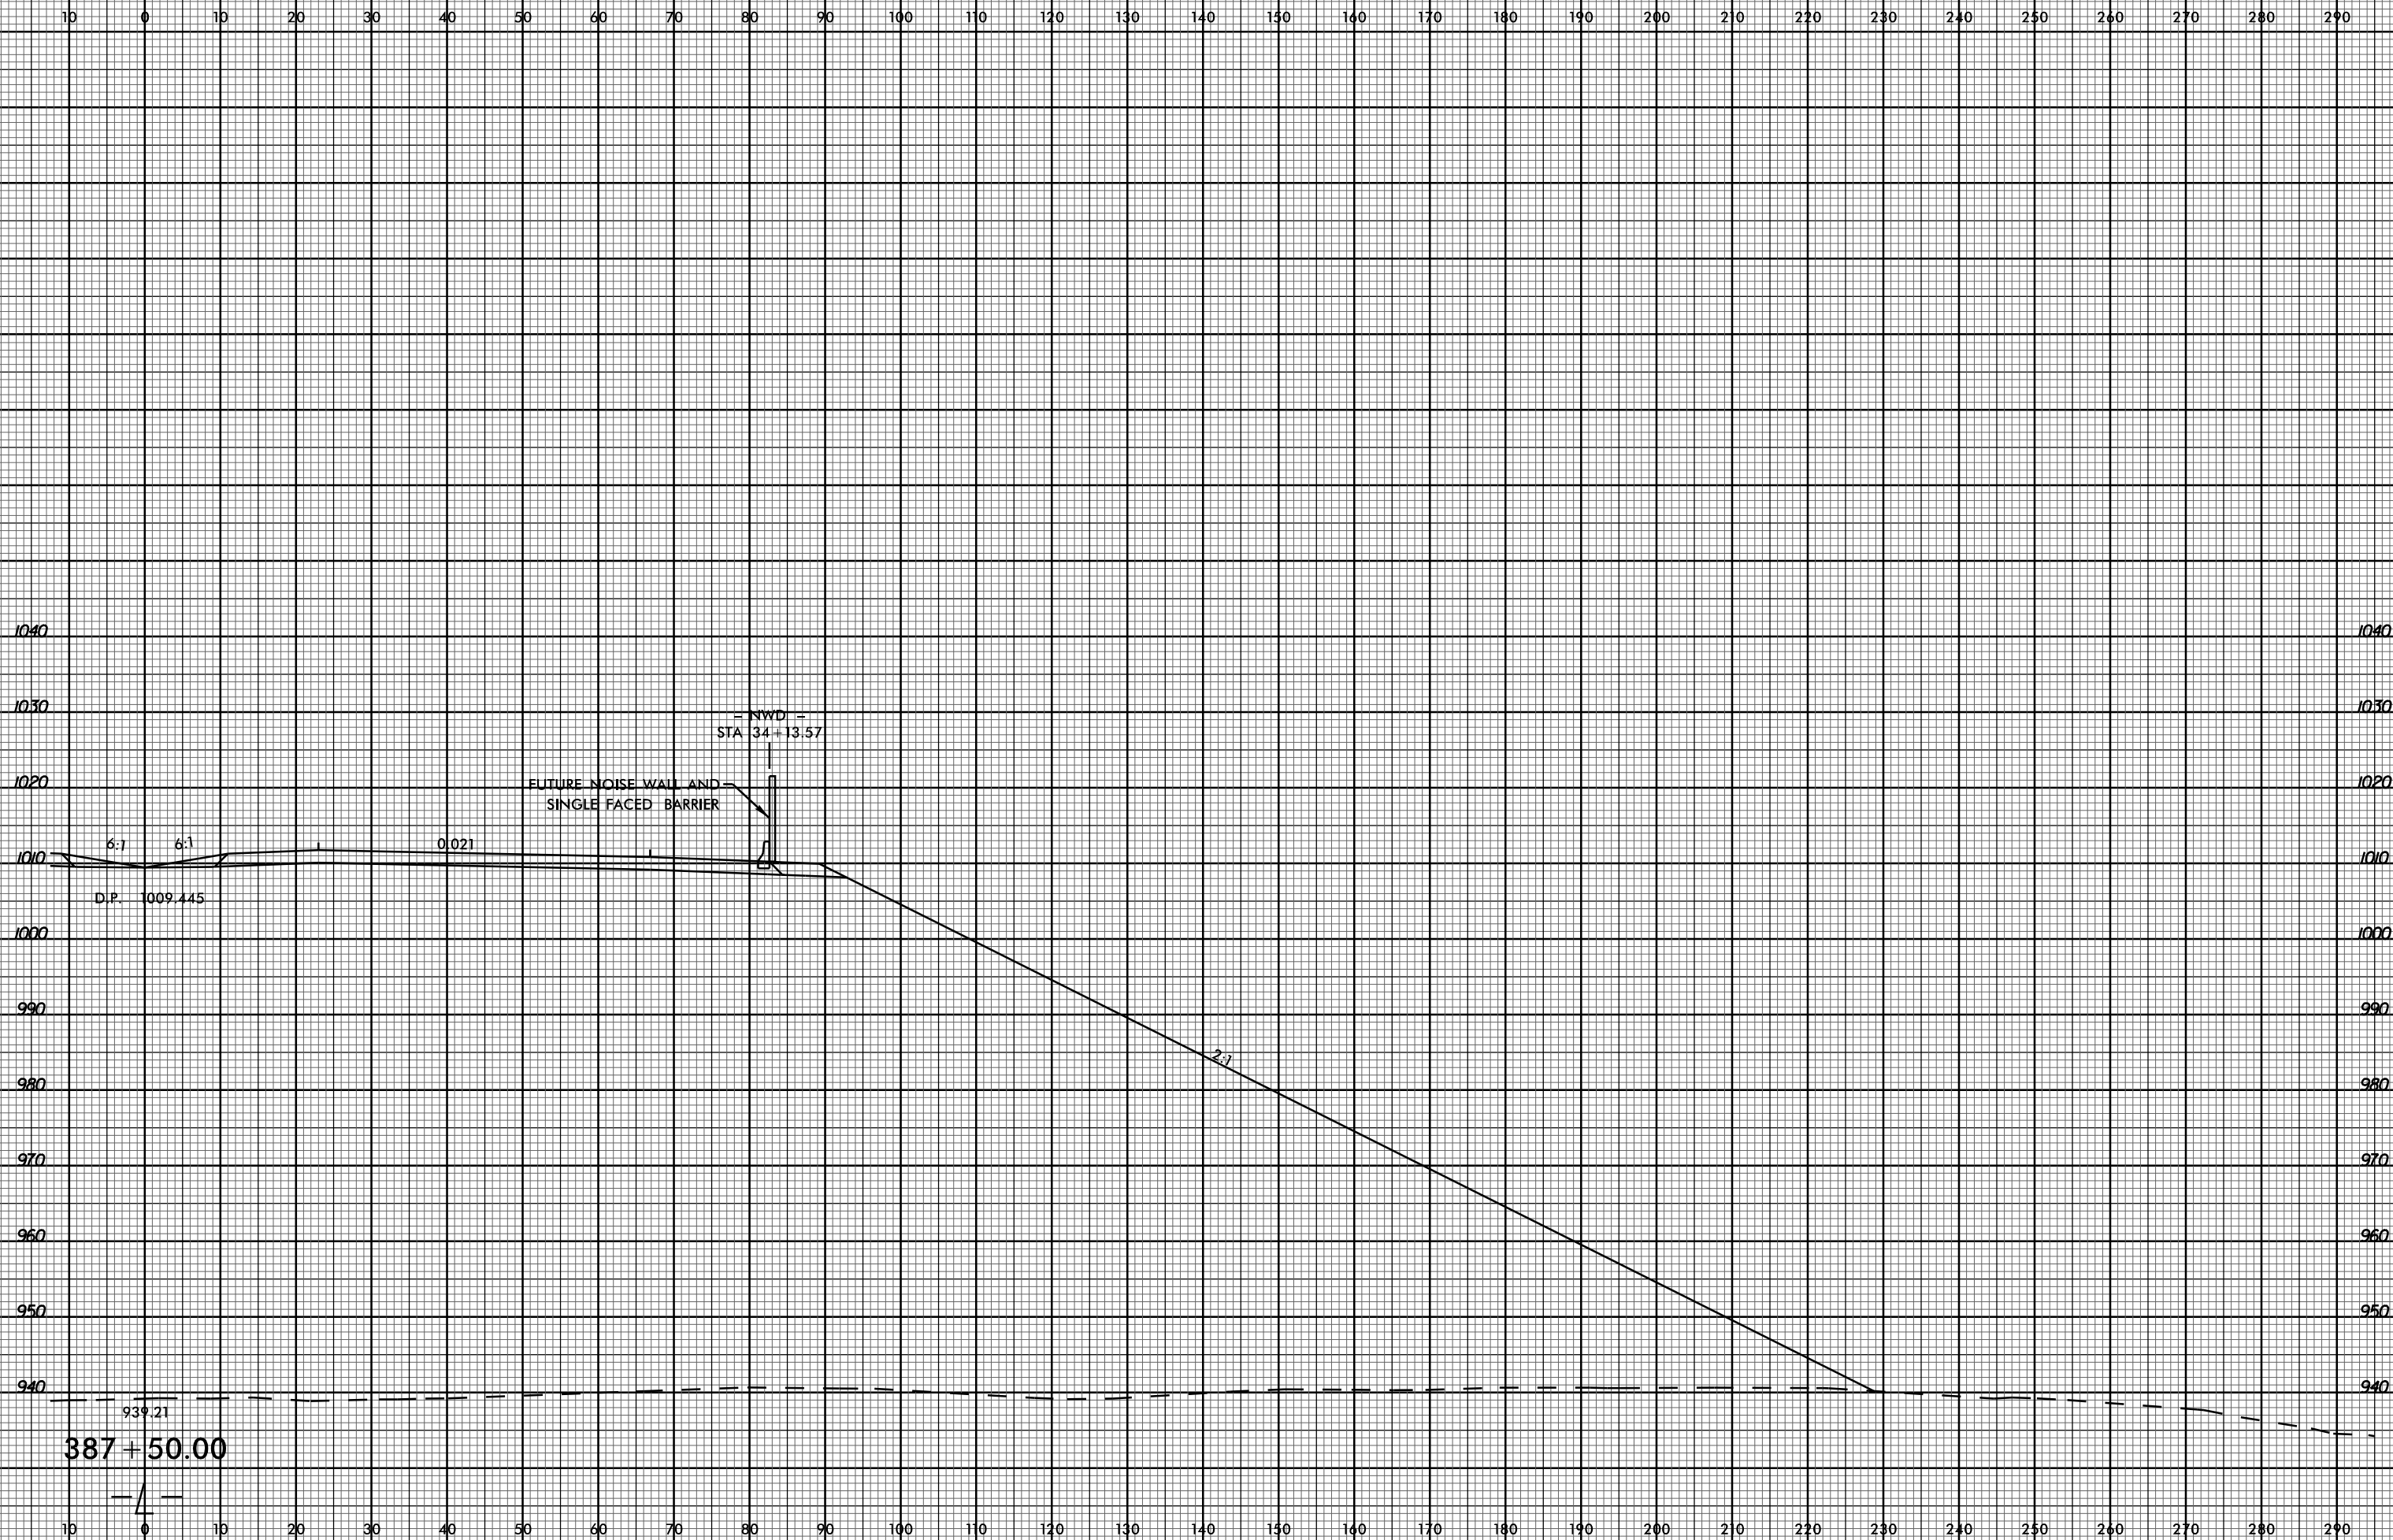

03-JUL-2017 15:59 P:\Roadway\XSC\U2579C\_Rdy\_xpl.l\_r.r.dgn

939.21  
387+50.00

