

6/23/16



PROJ. REFERENCE NO.  
U-2579C

SHEET NO.  
X-257

130 140 130 120 110 100 90 80 70 60 50 40 30 20 10 0 10 20 30 40 50 60 70 80 90 100 110 120 130 140 150

960


960

950

950

END CONSTRUCTION  
-DR2- STA. 12+10.00

0.020 | 0.020  
943.23  
12+10.00  
-DR2-

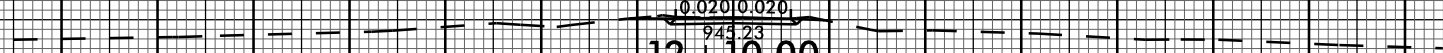

03-JUL-2017 16:00  
P:\Roadway\XSC\112579c\_r.dwg\_xpl\_DR2.dgn  
\$\$\$\$SERIAL\$\$\$\$

130 140 130 120 110 100 90 80 70 60 50 40 30 20 10 0 10 20 30 40 50 60 70 80 90 100 110 120 130 140 150