



TYPICAL SECTION
(EXISTING)

NOTE:
SEE TRAFFIC MANAGEMENT PLANS FOR LANE WIDTHS, SEQUENCING, AND OTHER TRAFFIC CONTROL MEASURES FOR STAGING OF OVERLAY SURFACE PREPARATION AND POLYESTER POLYMER CONCRETE PLACEMENT.

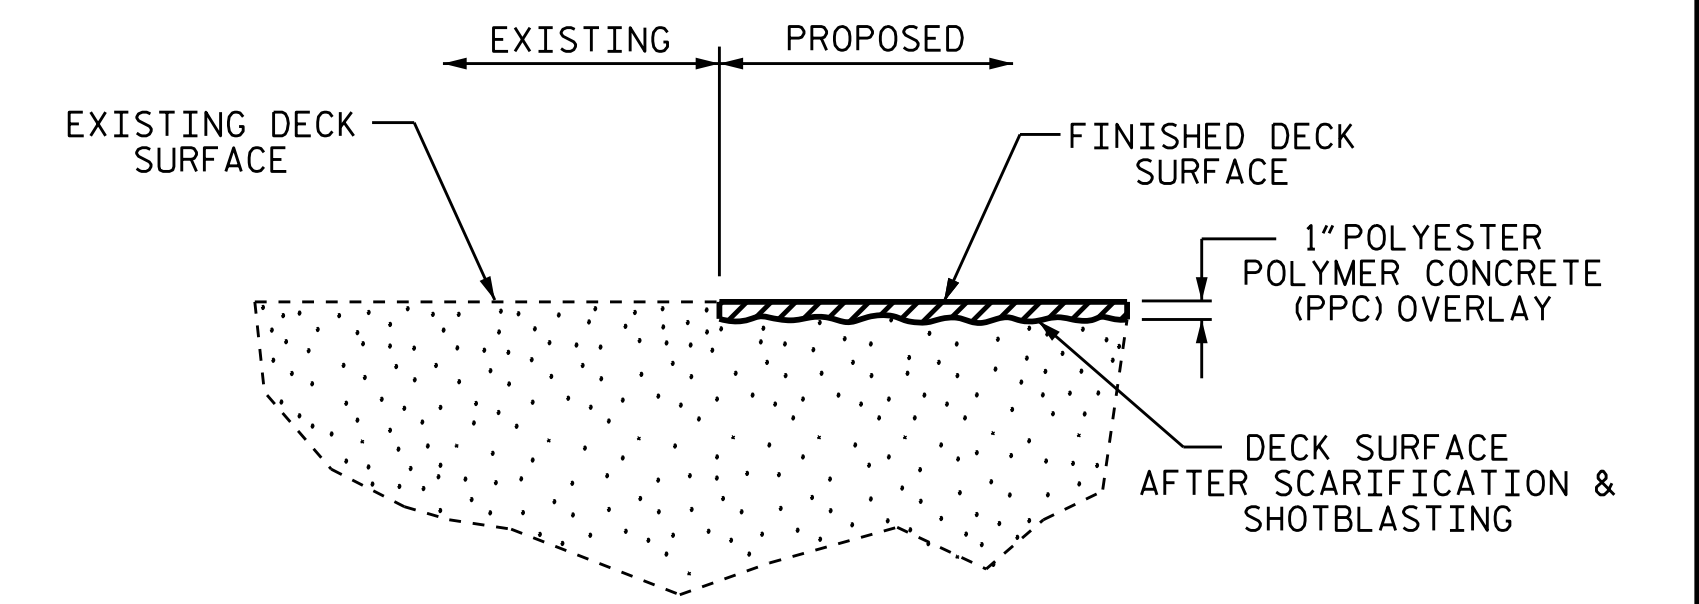


DETAIL OF POLYESTER POLYMER CONCRETE OVERLAY

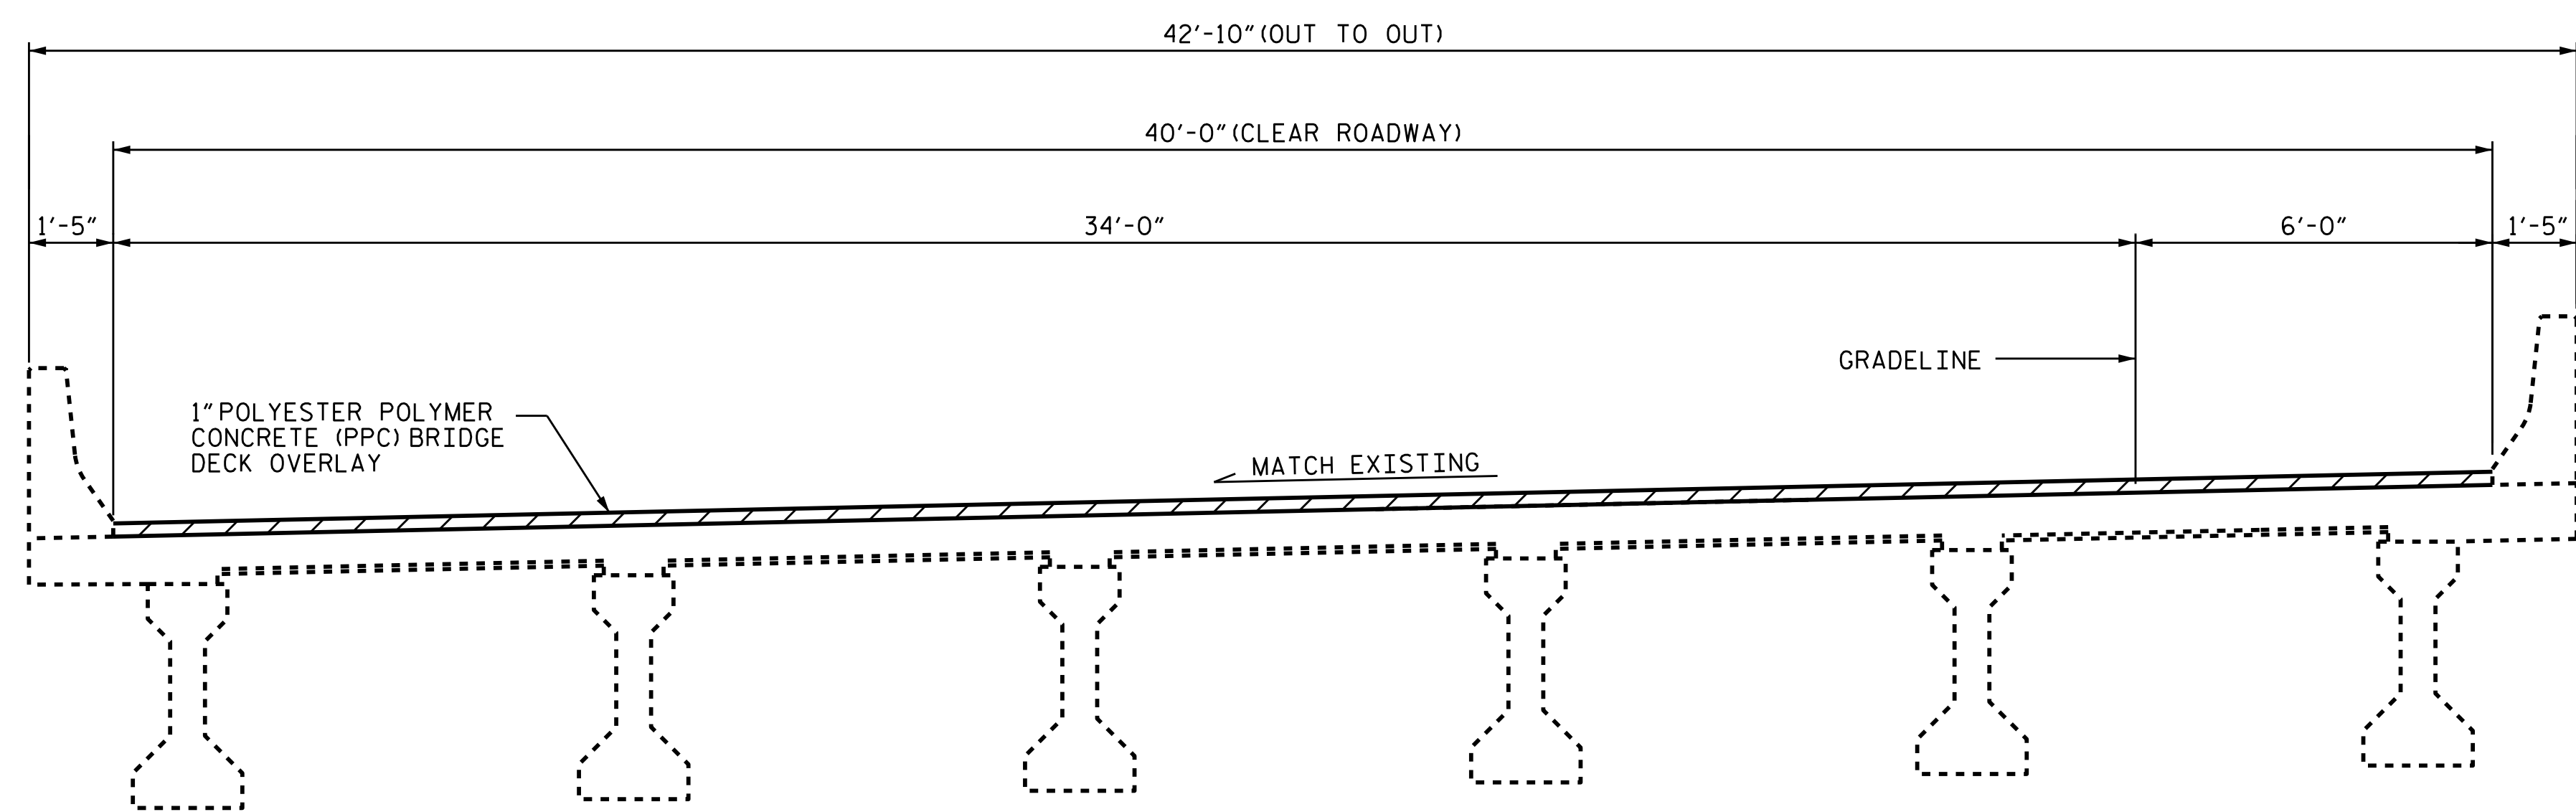

TYPICAL SECTION
(PROPOSED)

PROJECT NO. I-5781
JOHNSTON COUNTY
BRIDGE NO. 490

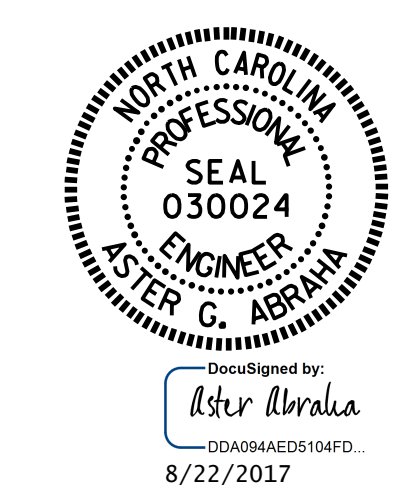

STATE OF NORTH CAROLINA
DEPARTMENT OF TRANSPORTATION
RALEIGH
SUPERSTRUCTURE
TYPICAL SECTION
&
PPC OVERLAY DETAIL

DRAWN BY : S. T. SANDOR DATE : 03/2017
CHECKED BY : W. C. SMITH DATE : 06/2017

DOCUMENT NOT CONSIDERED FINAL UNLESS ALL SIGNATURES COMPLETED

REVISIONS						SHEET NO.
NO.	BY:	DATE:	NO.	BY:	DATE:	TOTAL SHEETS
1			3			S-42
2			4			69