



PLAN OF UNIT

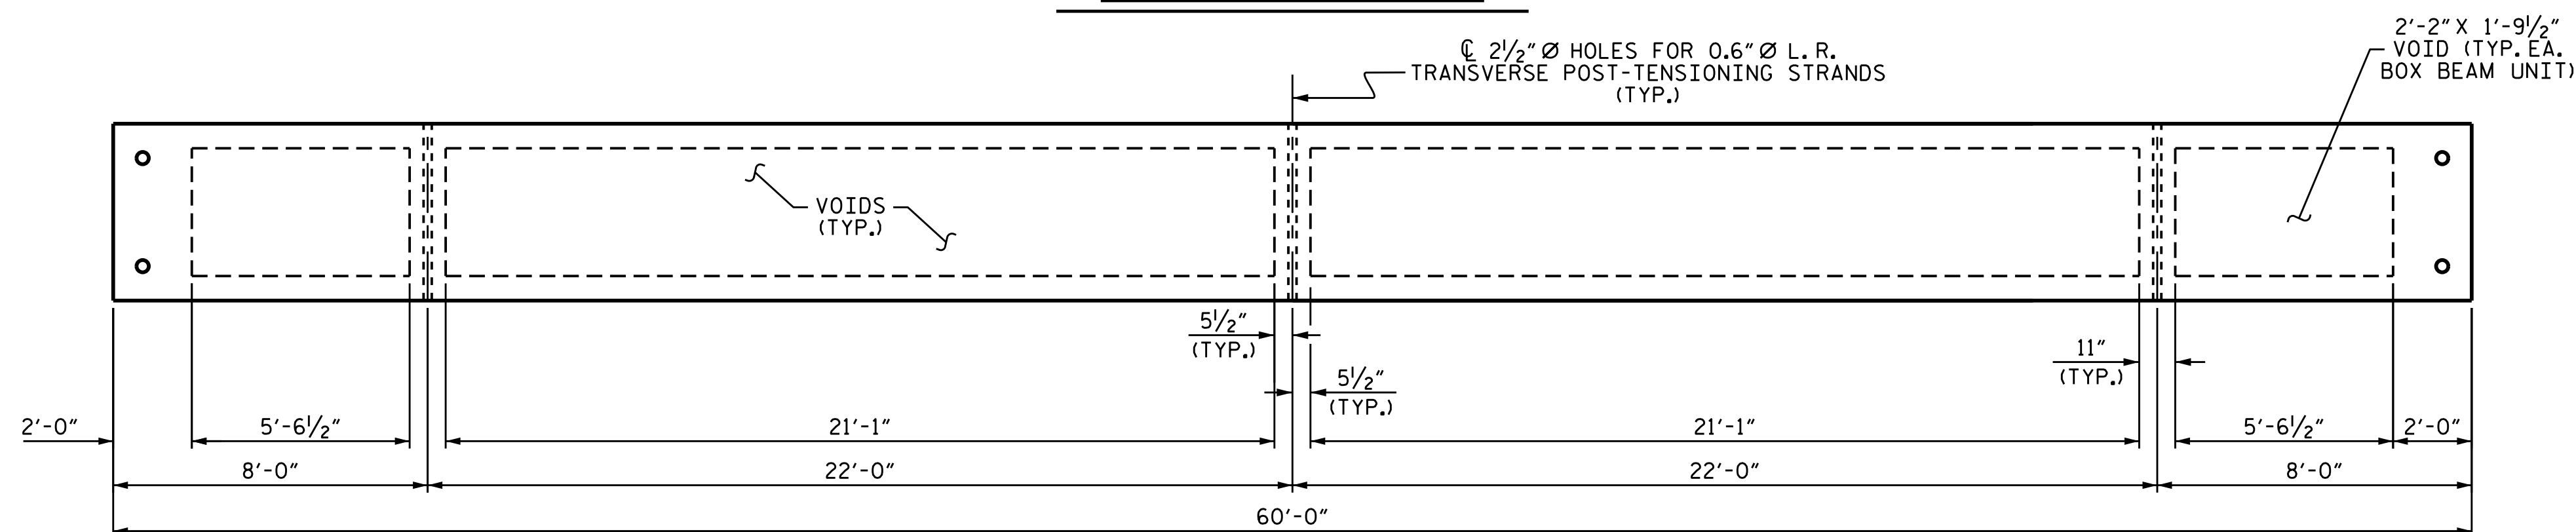

DIAPHRAGM AND VOID LAYOUT

DRAWN BY : A. SORSENGINH DATE : 7/2016
 CHECKED BY : E. K. POPE DATE : 3/2017
 DESIGN ENGINEER OF RECORD: H. A. LOCKLEAR DATE : 3/2017

10-JUL-2017 11:15
 W:\Structures\Final Plans\401.011.B5362.SMU.BB.006.610053.dgn
 kpaschal

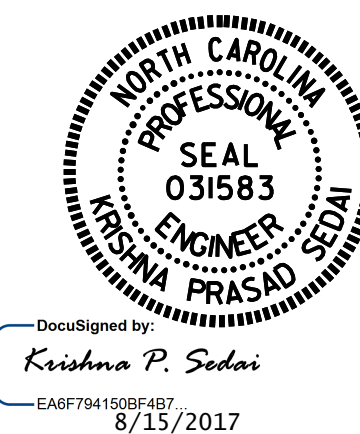

PROJECT NO. B-5362

MONTGOMERY COUNTY

STATION: 14+87.00 -L-

SHEET 2 OF 7

STATE OF NORTH CAROLINA
 DEPARTMENT OF TRANSPORTATION
 RALEIGH

PLAN OF 60' UNIT
 32'-10" CLEAR ROADWAY
 90° SKEW
 SPAN A

DOCUMENT NOT CONSIDERED
 FINAL UNLESS ALL
 SIGNATURES COMPLETED

REVISIONS						SHEET NO.
NO.	BY:	DATE:	NO.	BY:	DATE:	S-6
1			3			TOTAL SHEETS
2			4			21