



PLAN OF UNIT

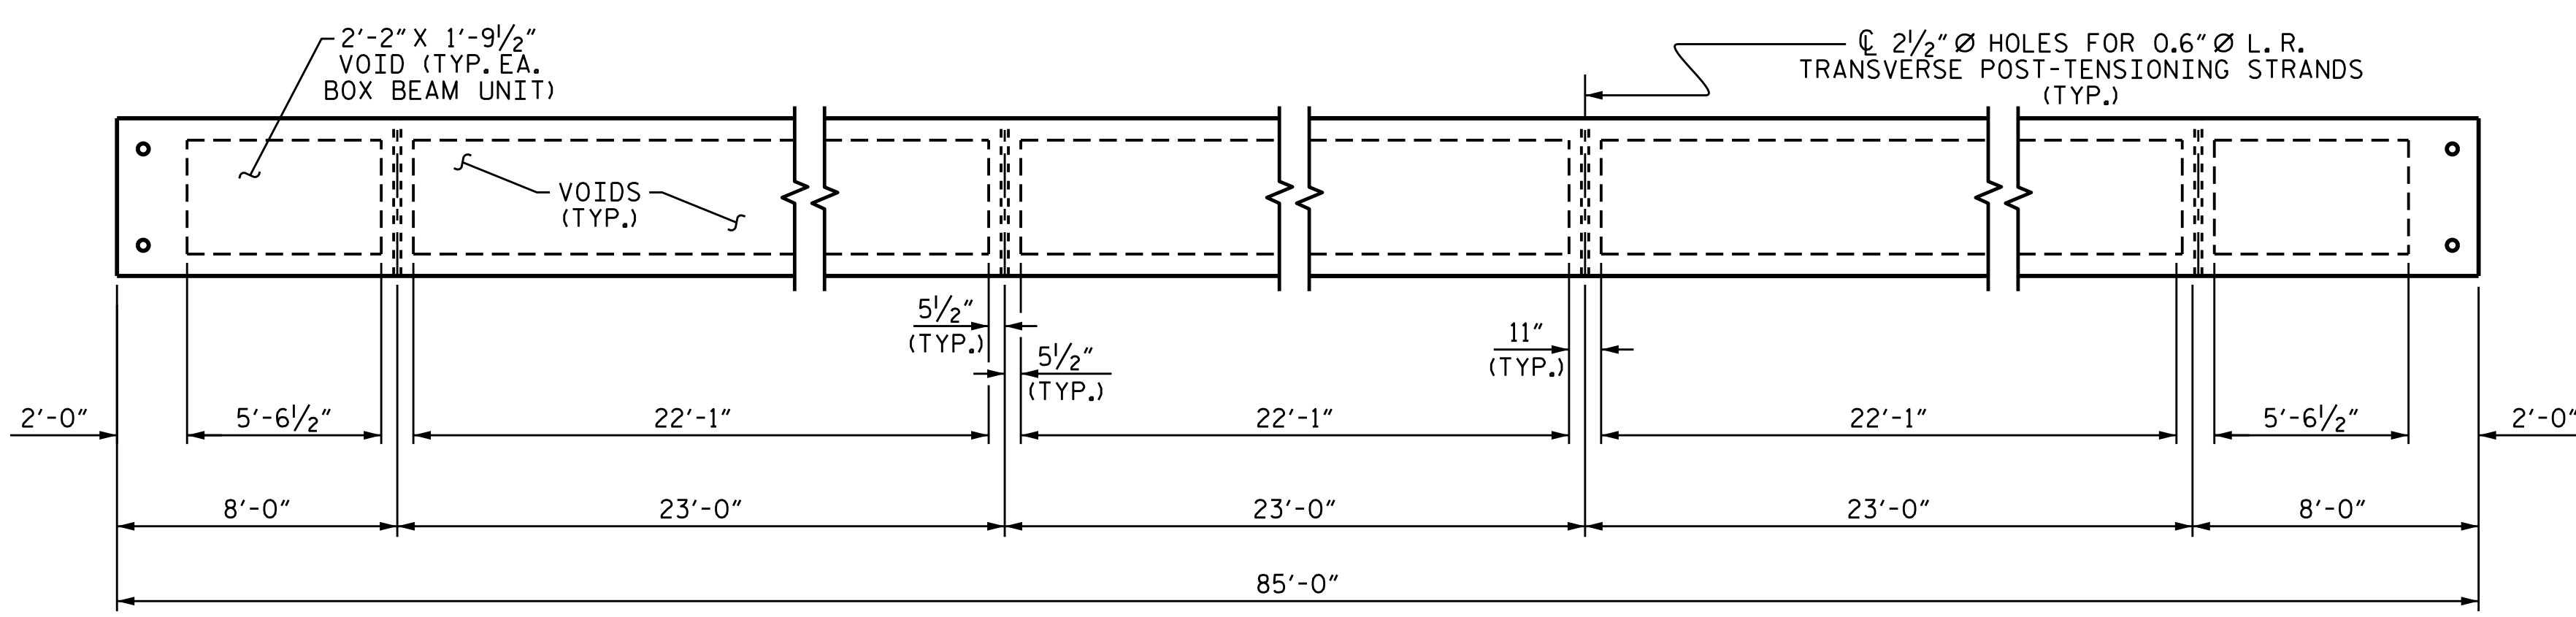

DIAPHRAGM AND VOID LAYOUT

PROJECT NO. B-5362
MONTGOMERY COUNTY
 STATION: 14+87.00 -L-

SHEET 3 OF 7

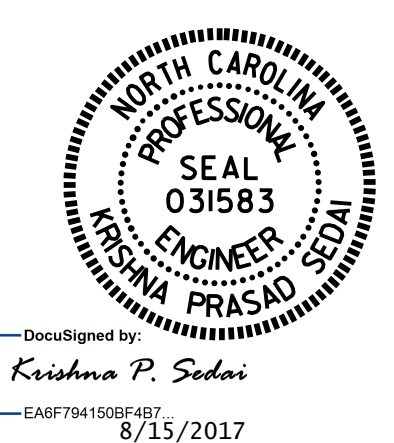

STATE OF NORTH CAROLINA
 DEPARTMENT OF TRANSPORTATION
 RALEIGH
 PLAN OF 85' UNIT
 32'-10" CLEAR ROADWAY
 90° SKEW
 SPAN B

DRAWN BY : A. SORSENGINH DATE : 7/2016
 CHECKED BY : E. K. POPE DATE : 3/2017
 DESIGN ENGINEER OF RECORD: H. A. LOCKLEAR DATE : 3/2017

DOCUMENT NOT CONSIDERED
 FINAL UNLESS ALL
 SIGNATURES COMPLETED

REVISIONS						SHEET NO.
NO.	BY:	DATE:	NO.	BY:	DATE:	S-7
1			3			TOTAL SHEETS
2			4			21