PROJECT REFERENCE NO. SHEET NO. R-5752

2C-1

DE_t SION RALE ORTATION GHWAYS

THOD **0**F ID HOULDE

刀

CONSTRUCTI

9

ME

THOD

SHOULDERS

UP


TO

0')

ED

CURVE


NORMAL OUTSIDE SHOULDER SLOPES

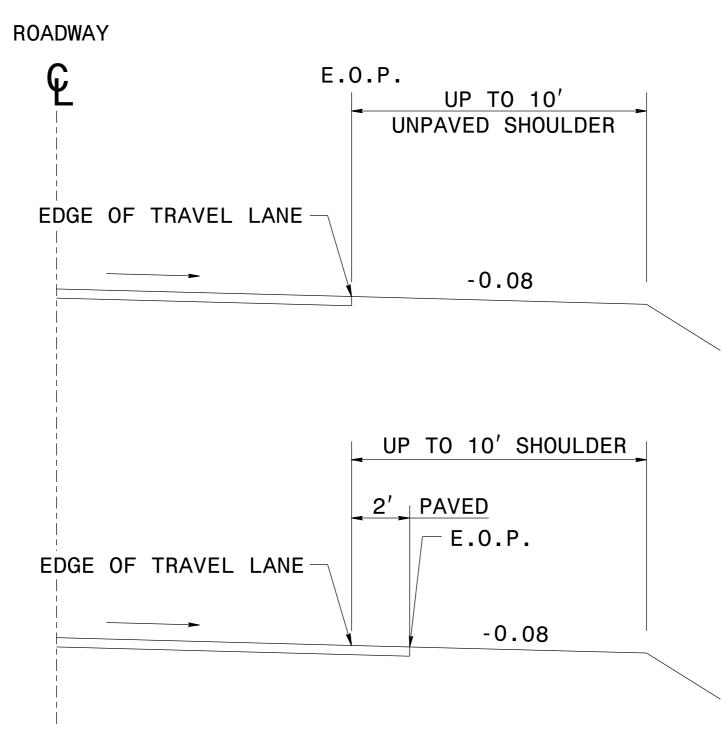

NOTE: ON LOW SIDE OF SUPERELEVATED PAVEMENT USE NORMAL SHOULDER SLOPE UNLESS NORMAL SHOULDER SLOPE IS ELEVATION RATE ON SHOULDER.

NOTE: "ROLL-OVER" ALGEBRAIC DIFFERENCE IN RATES OF CROSS SLOPE NOT TO EXCEED 0.06 AS SHOWN. IF SUPER-ELEVATION IS REVOLVED ABOUT CENTER LINE OF PAVEMENT, SAME APPLIES. ON DIVIDED ROADWAYS, GRADE POINT TO BE AT THE MEDIAN EDGE OF TRAVEL LANE.



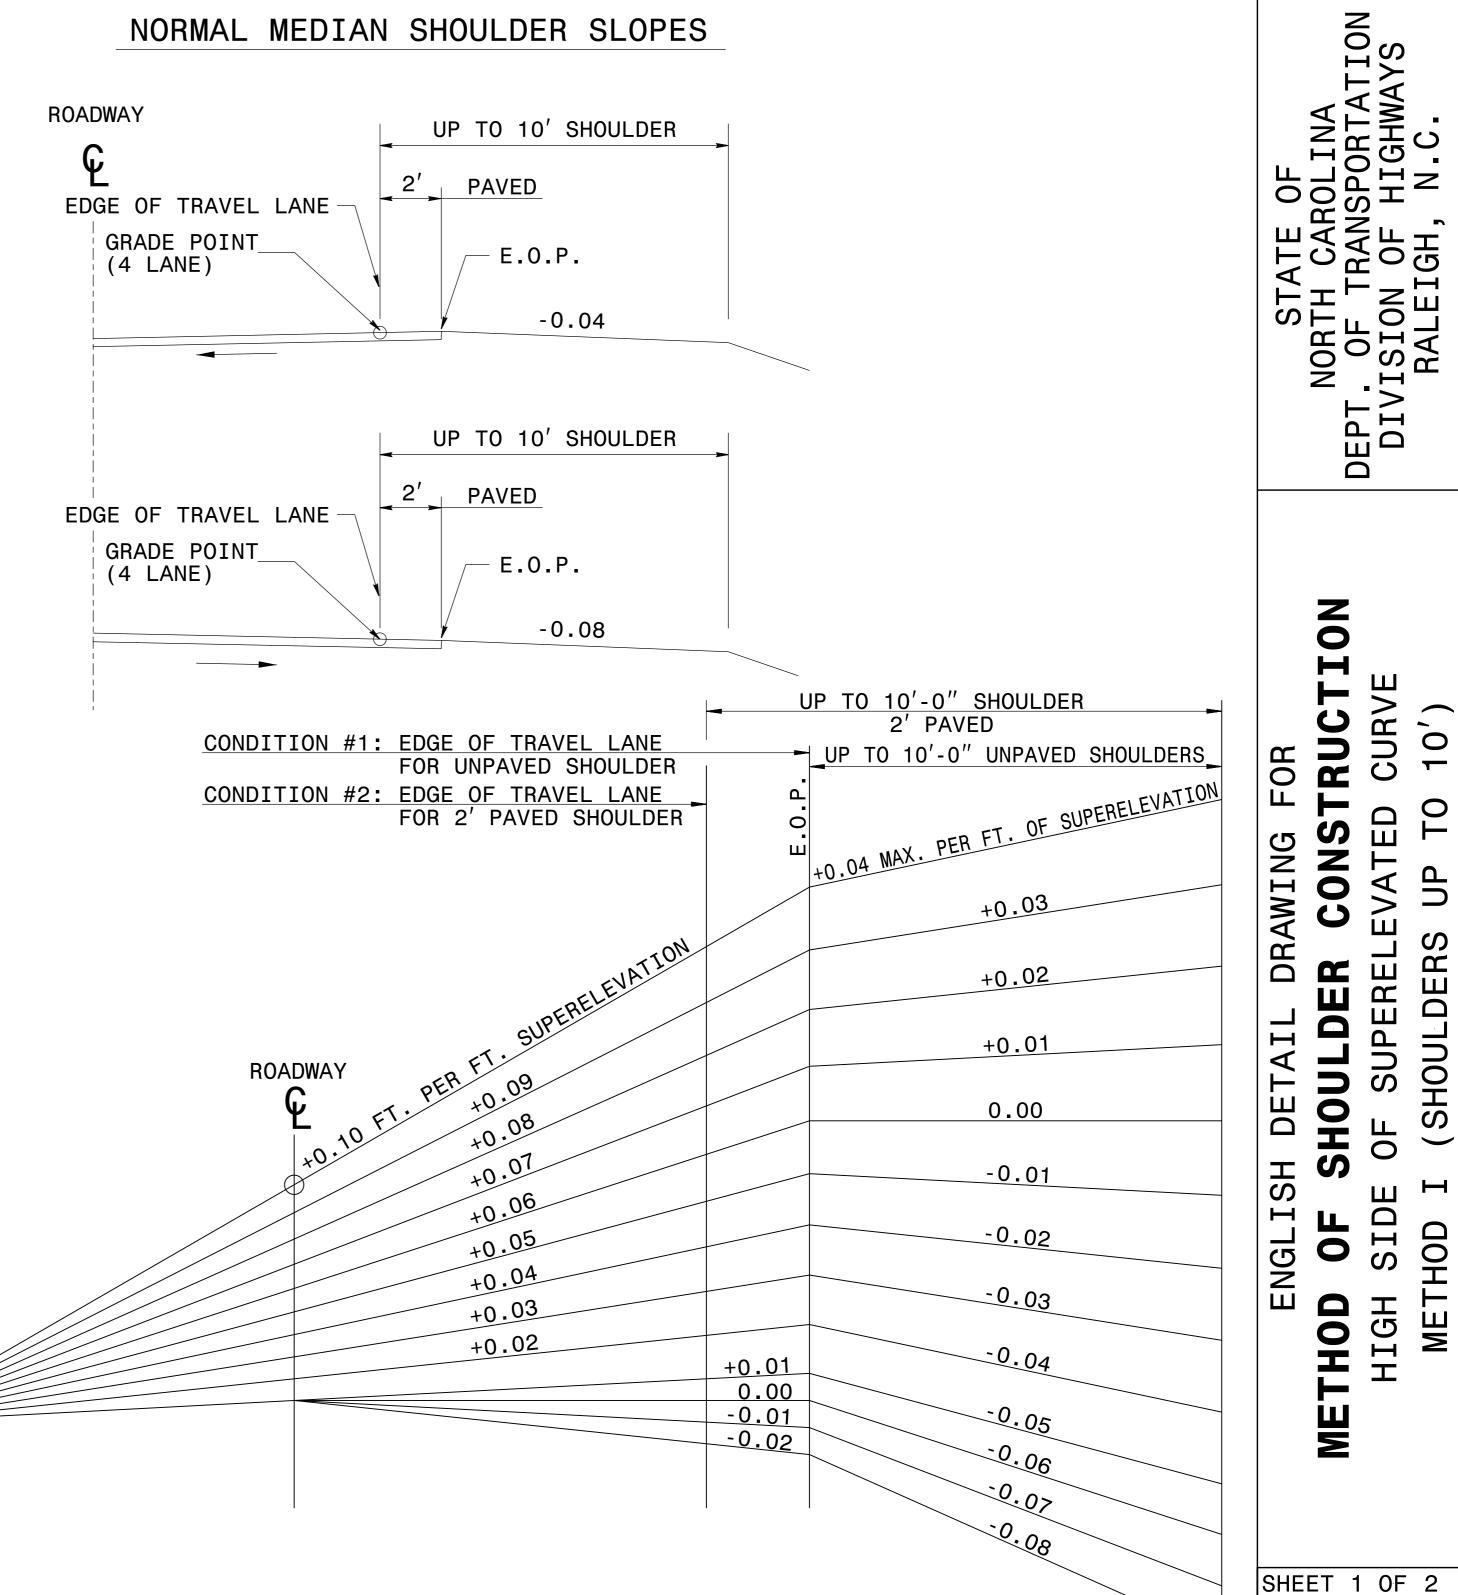

CONTRACT STANDARDS AND DEVELOPMENT UNIT Office 919-707-6950 FAX 919-250-4119

560D01

SEE PLATE FOR TITLE

DATE: 5-15-09
DATE: DATE: DATE: ORIGINAL BY:_ MODIFIED BY: CHECKED BY: DATE:
FILE SPE&/ericward/stds/stdstodetails/30001/0300d01.dgn

SHEET 1 OF 2 560D01

DOCUMENT NOT CONSIDERED FINAL UNLESS ALL SIGNATURES COMPLETED