

<b>SIGN NUMBER:</b> SP-1	<b>BACKG COLOR:</b> Fluorescent Orange	<b>DESIGN BY:</b> R DRAYTON	<b>CHECKED BY:</b> SDM	<b>Mar 24, 2016</b>
<b>TYPE:</b> STATIONARY	<b>COPY COLOR:</b> Black	<b>PROJECT ID:</b> R-5752	<b>LOCATION:</b> ROBESON COUNTY	<b>DIV:</b> 6
<b>QUANTITY:</b> SEE PLANS				

**SIGN WIDTH:** 4'-0"  
**HEIGHT:** 2'-0"  
**TOTAL AREA:** 8.0 Sq.Ft.

SYMBOL	X	Y	WID	HT


**BORDER TYPE:** INSET  
**RECESS:** 0.25"  
**WIDTH:** 0.38"  
**RADII:** 1"

**NO. Z BARS:**  
**LENGTH:**

**MAT'L:** 0.080" (2.0 mm) ALUMINUM

**USE NOTES:** 1,2

- Legend and border shall be direct applied black non-reflective sheeting.
- Background shall be NC GRADE B fluorescent orange retroreflective sheeting.

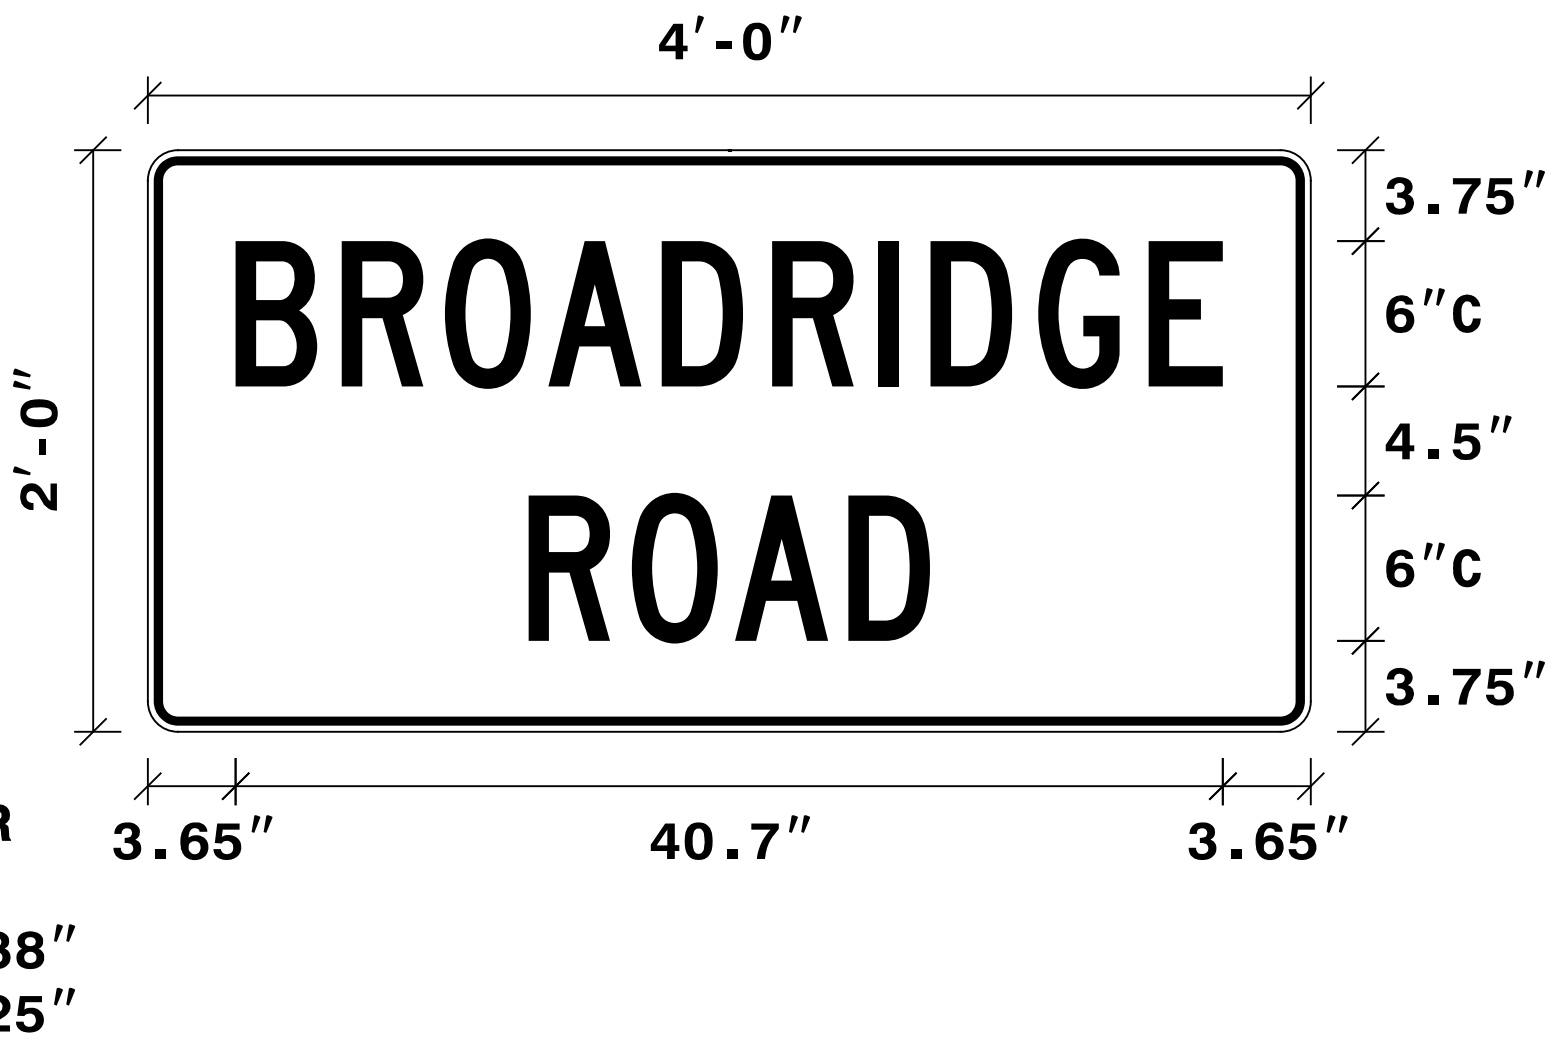

Spacing Factor is 1 unless specified otherwise

**LETTER POSITIONS**

Letter spacings are to start of next letter													Series/Size
	B	R	O	A	D	R	I	D	G	E			Text Length
	3.6	4.4	4.3	4.3	4.7	4.6	4.4	2.2	4.4	4.6	3.1	3.6	C 2000
		R	O	A	D								C 2000
	15.7	4.3	4.3	4.7	3.4	15.7							16.6


FILENAME: Sign Design

NORTH CAROLINA D.O.T. SIGN DETAIL


3/30/2017 X:\2015\TRIS\032.00 R-5752 US 74 Interchange-Directional Crossover\Traffic Control\R-5752-TMP-2.dgn smiller

**SEPI**  
 ENGINEERING &  
 CONSTRUCTION


1025 Wade Avenue  
 Raleigh, NC 27605  
 Tel: 919-789-9977  
 Fax: 919-789-9591  
 License: C-2197

APPROVED:   
 DATE: 9/13/2017

SEAL

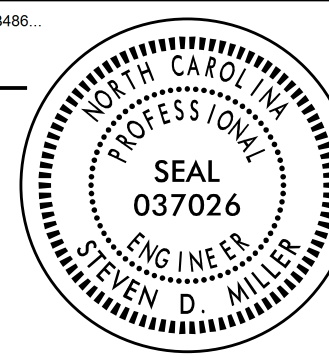

**DOCUMENT NOT CONSIDERED FINAL UNLESS ALL SIGNATURES COMPLETED**

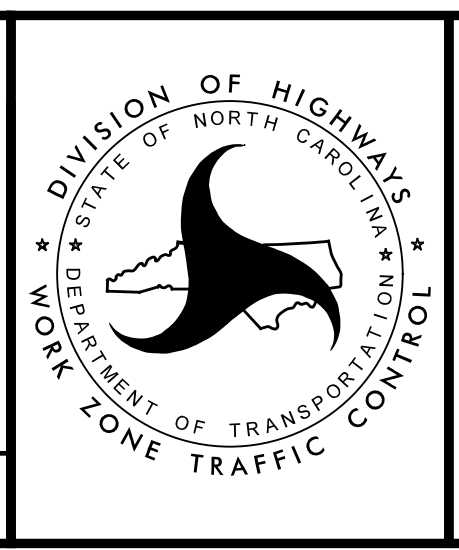

**SIGN DESIGN**