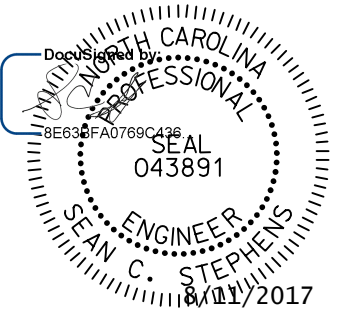
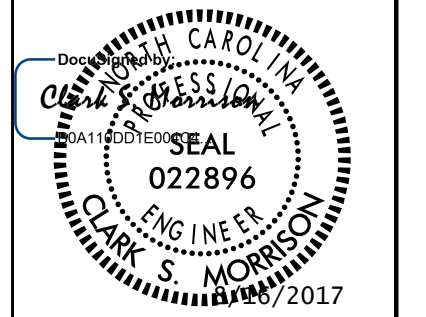



6/2/2017

T:\4751\RDY\psh022A_TYP.dgn
 6/2/2017
 12:34 PM
 C:\Users\psh022A

STV 100 Years
 STV Engineers, Inc.
 900 West Trade St., Suite 715
 Charlotte, NC 28202
 NC License Number F-0991

**DOCUMENT NOT CONSIDERED FINAL
 UNLESS ALL SIGNATURES COMPLETED**


PROJECT REFERENCE NO. U-4751	SHEET NO. 2A-7
ROADWAY DESIGN ENGINEER 	PAVEMENT DESIGN ENGINEER 

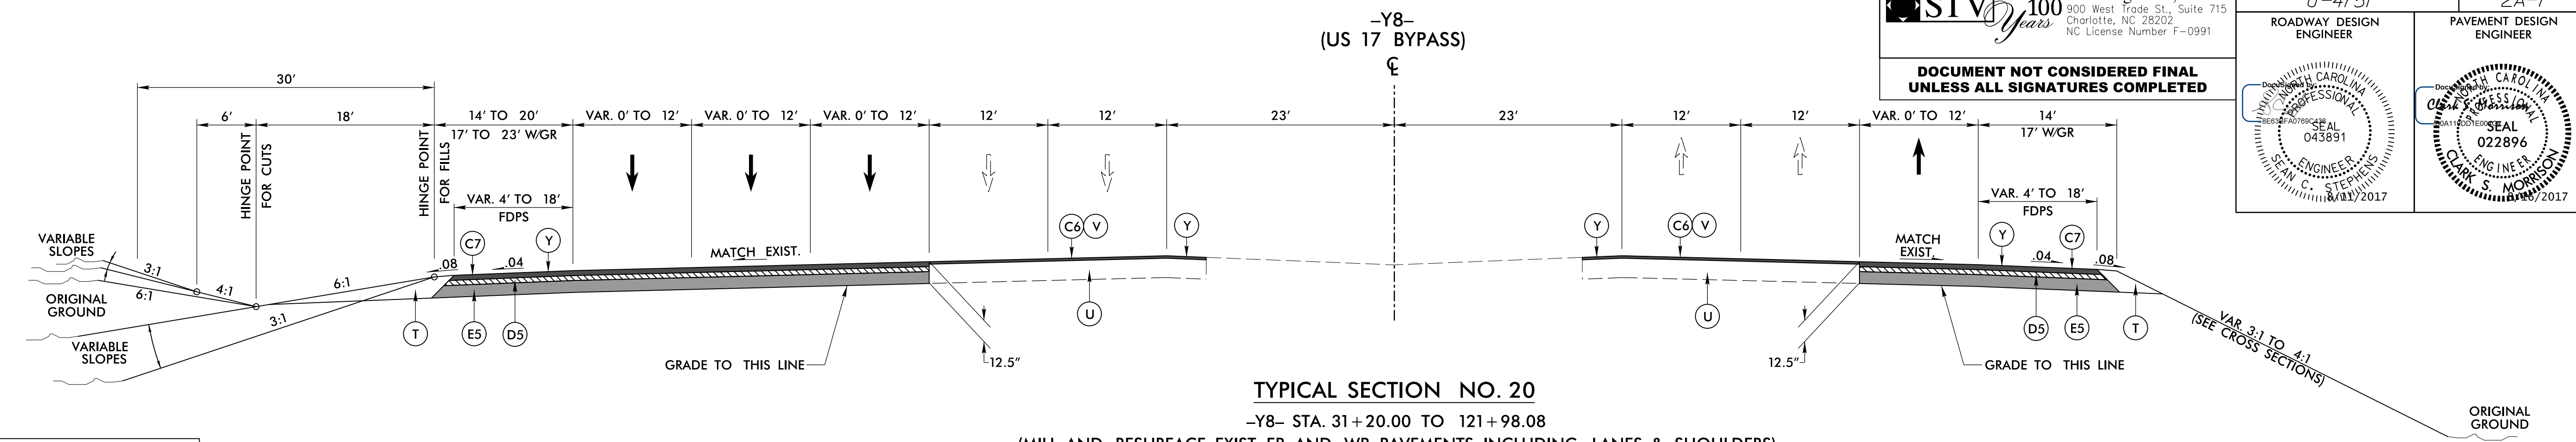

TYPICAL SECTION NO. 20


-Y8- STA. 31+20.00 TO 121+98.08
 (MILL AND RESURFACE EXIST. EB AND WB PAVEMENTS INCLUDING LANES & SHOULDERS)
 FULL DEPTH WIDENING AT THE FOLLOWING LOCATIONS:
 -Y8- STA. 35+13.26 TO 73+27.57 LT
 -Y8- STA. 49+11.36 TO 69+87.83 RT
 -Y8- STA. 85+80.13 TO 89+41.78 LT (-Y8LPB-)
 -Y8- STA. 88+90.00 TO 94+75.00 RT
 -Y8- STA. 89+41.78 TO 96+60.25 LT
 -Y8- STA. 96+90.00 TO 101+85.00 LT
 -Y8- STA. 97+35.00 TO 102+30.00 RT
 -Y8- STA. 109+34.55 TO 120+72.24 RT (-Y8RPD-)
 -Y8- STA. 112+98.08 TO 121+98.08 RT
 -Y8- STA. 91+01.25 TO 91+88.75 LT & RT (MED)
 -Y8- STA. 99+21.13 TO 100+08.87 LT & RT (MED)

C1	1.5" S9.5B
C2	2.0" S9.5B
C3	2.5" S9.5B
C4	3.0" S9.5B
C5	VAR. S9.5B
C6	1.5" S9.5C
C7	3.0" S9.5C
C8	VAR. S9.5C
D1	2.5" I19.0B
D2	3.0" I19.0B
D3	4.0" I19.0B
D4	VAR. I19.0B
D5	4.0" I19.0C
D6	VAR. I19.0C
E1	4.0" B25.0B
E2	4.5" B25.0B
E3	VAR. B25.0B
E4	4.5" B25.0C
E5	5.5" B25.0C
E6	7.0" B25.0C
E7	VAR. B25.0C
J1	8.0" ABC
J2	6.0" ABC
J3	VAR. DEPTH ABC
P1	PRIME COAT
R1	2' - 6" C&G
R2	1' - 6" C&G
R3	5" MONO. ISLAND
R4	SHOULDER BERM GUTTER
R5	2.0' VALLEY GUTTER
R6	CONC. BARRIER, TYPE T
R7	CONC. BARRIER, SINGLE
R8	2' - 9" C&G
S	CONC. SIDEWALK
T	EARTH MATERIAL
U	EXISTING PAVEMENT
V	MILLING
W	WEDGING
Y	MILLED RUMBLE STRIPS

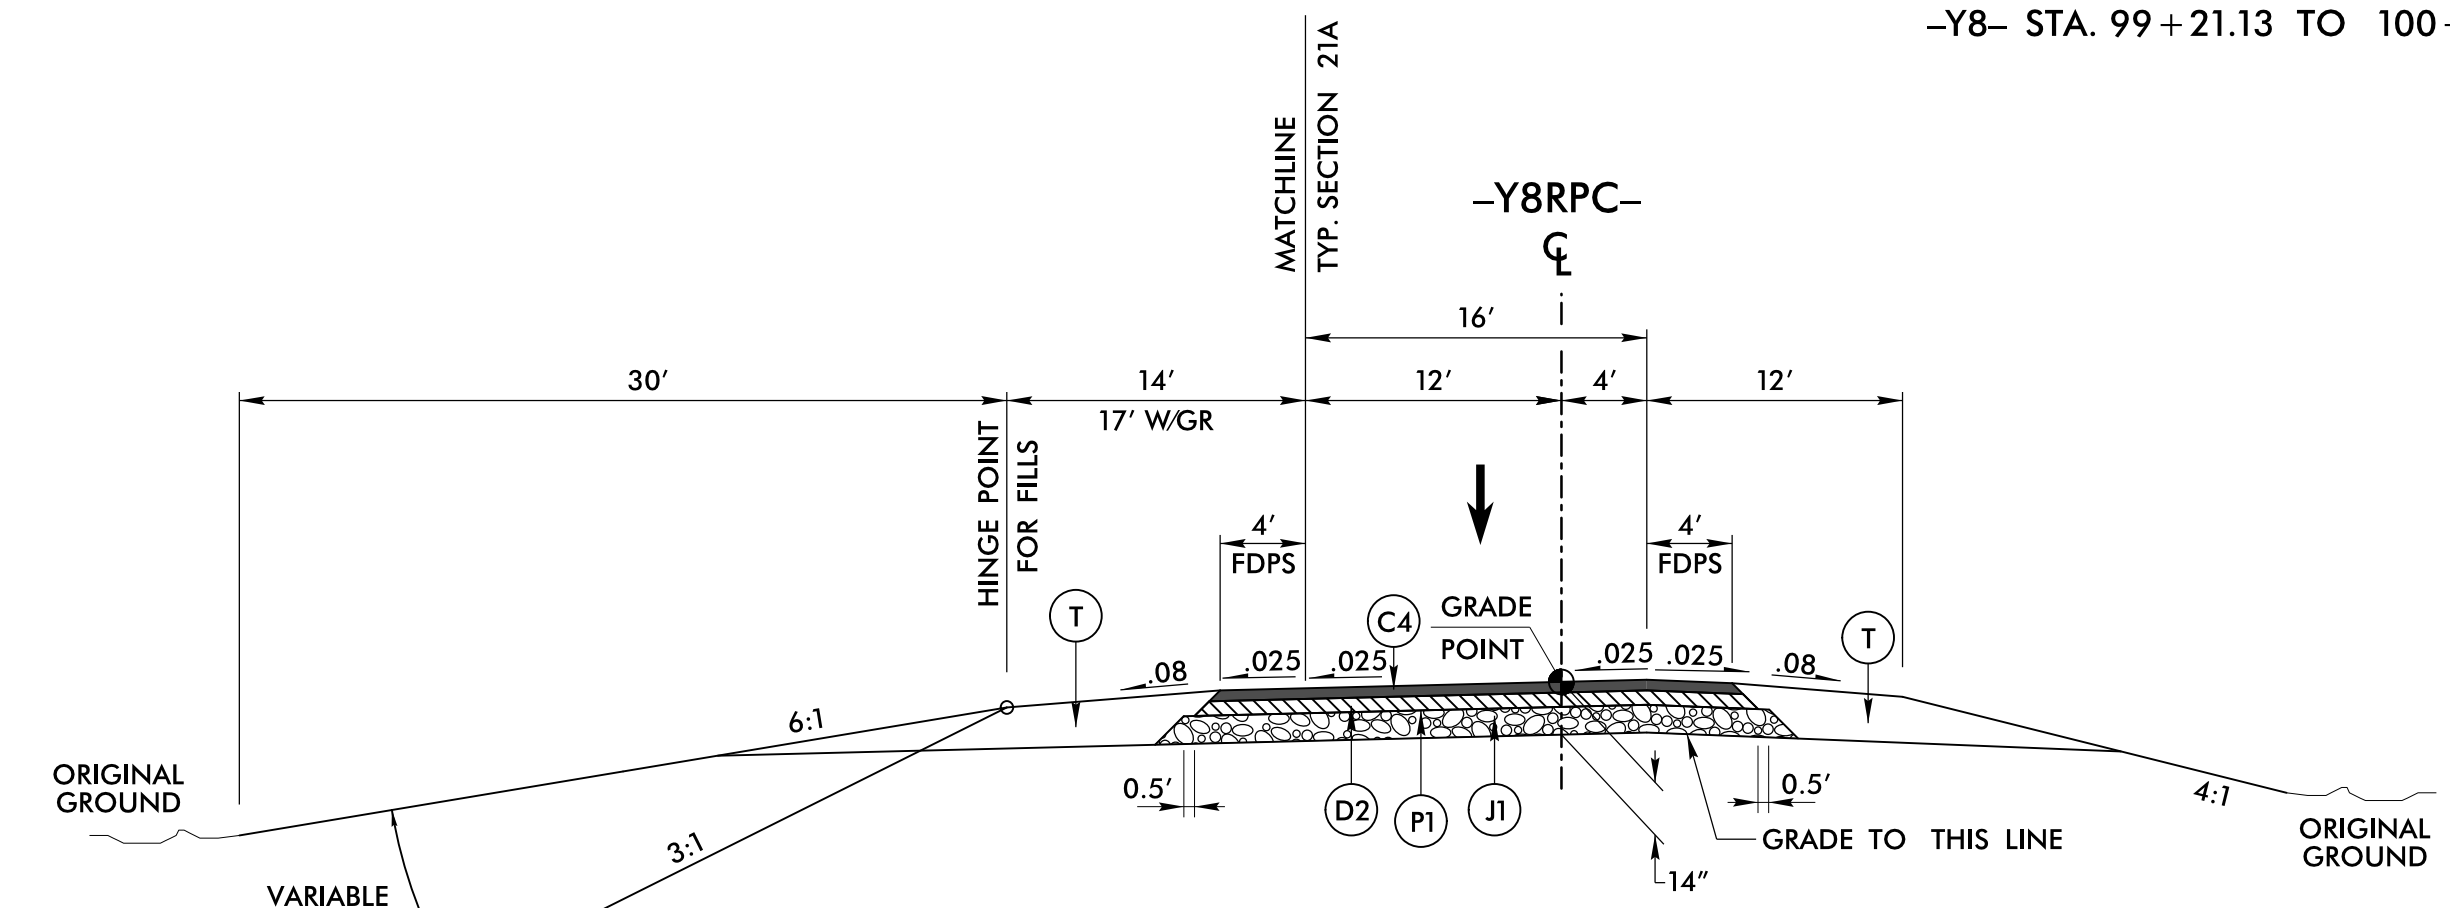


TYPICAL SECTION NO. 21

-Y8RPC- STA. 14+20.99 TO 31+41.65

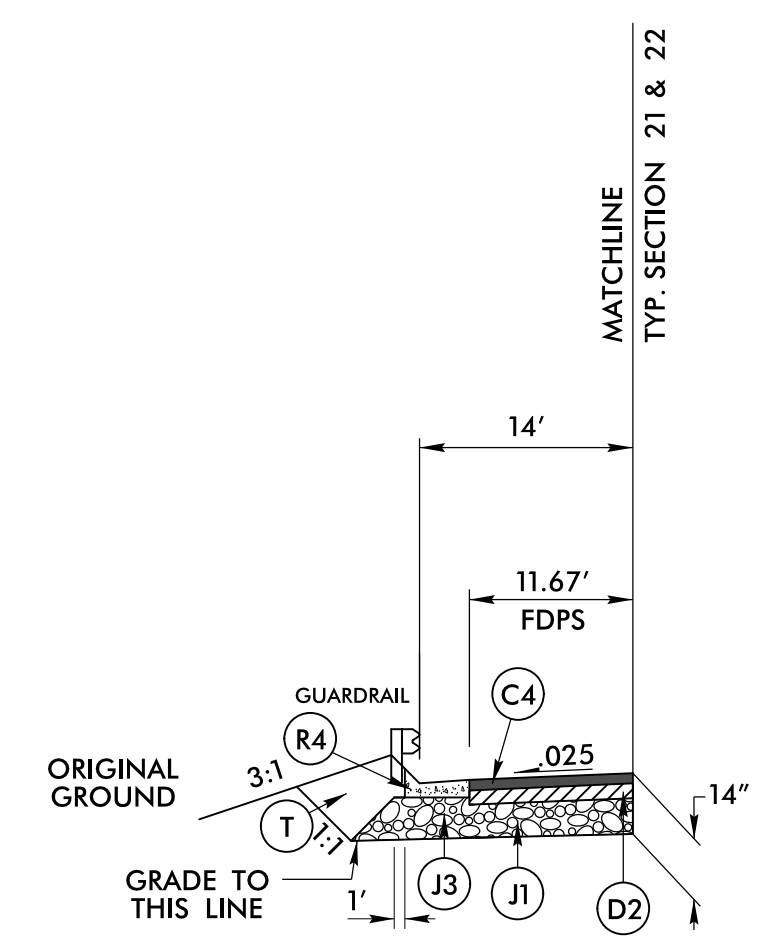

TYPICAL SECTION NO. 21A

-Y8RPC- STA. 24+00.00 TO 31+41.65 LT
 -Y8RPCA- STA. 49+18.33 TO 50+66.69 LT

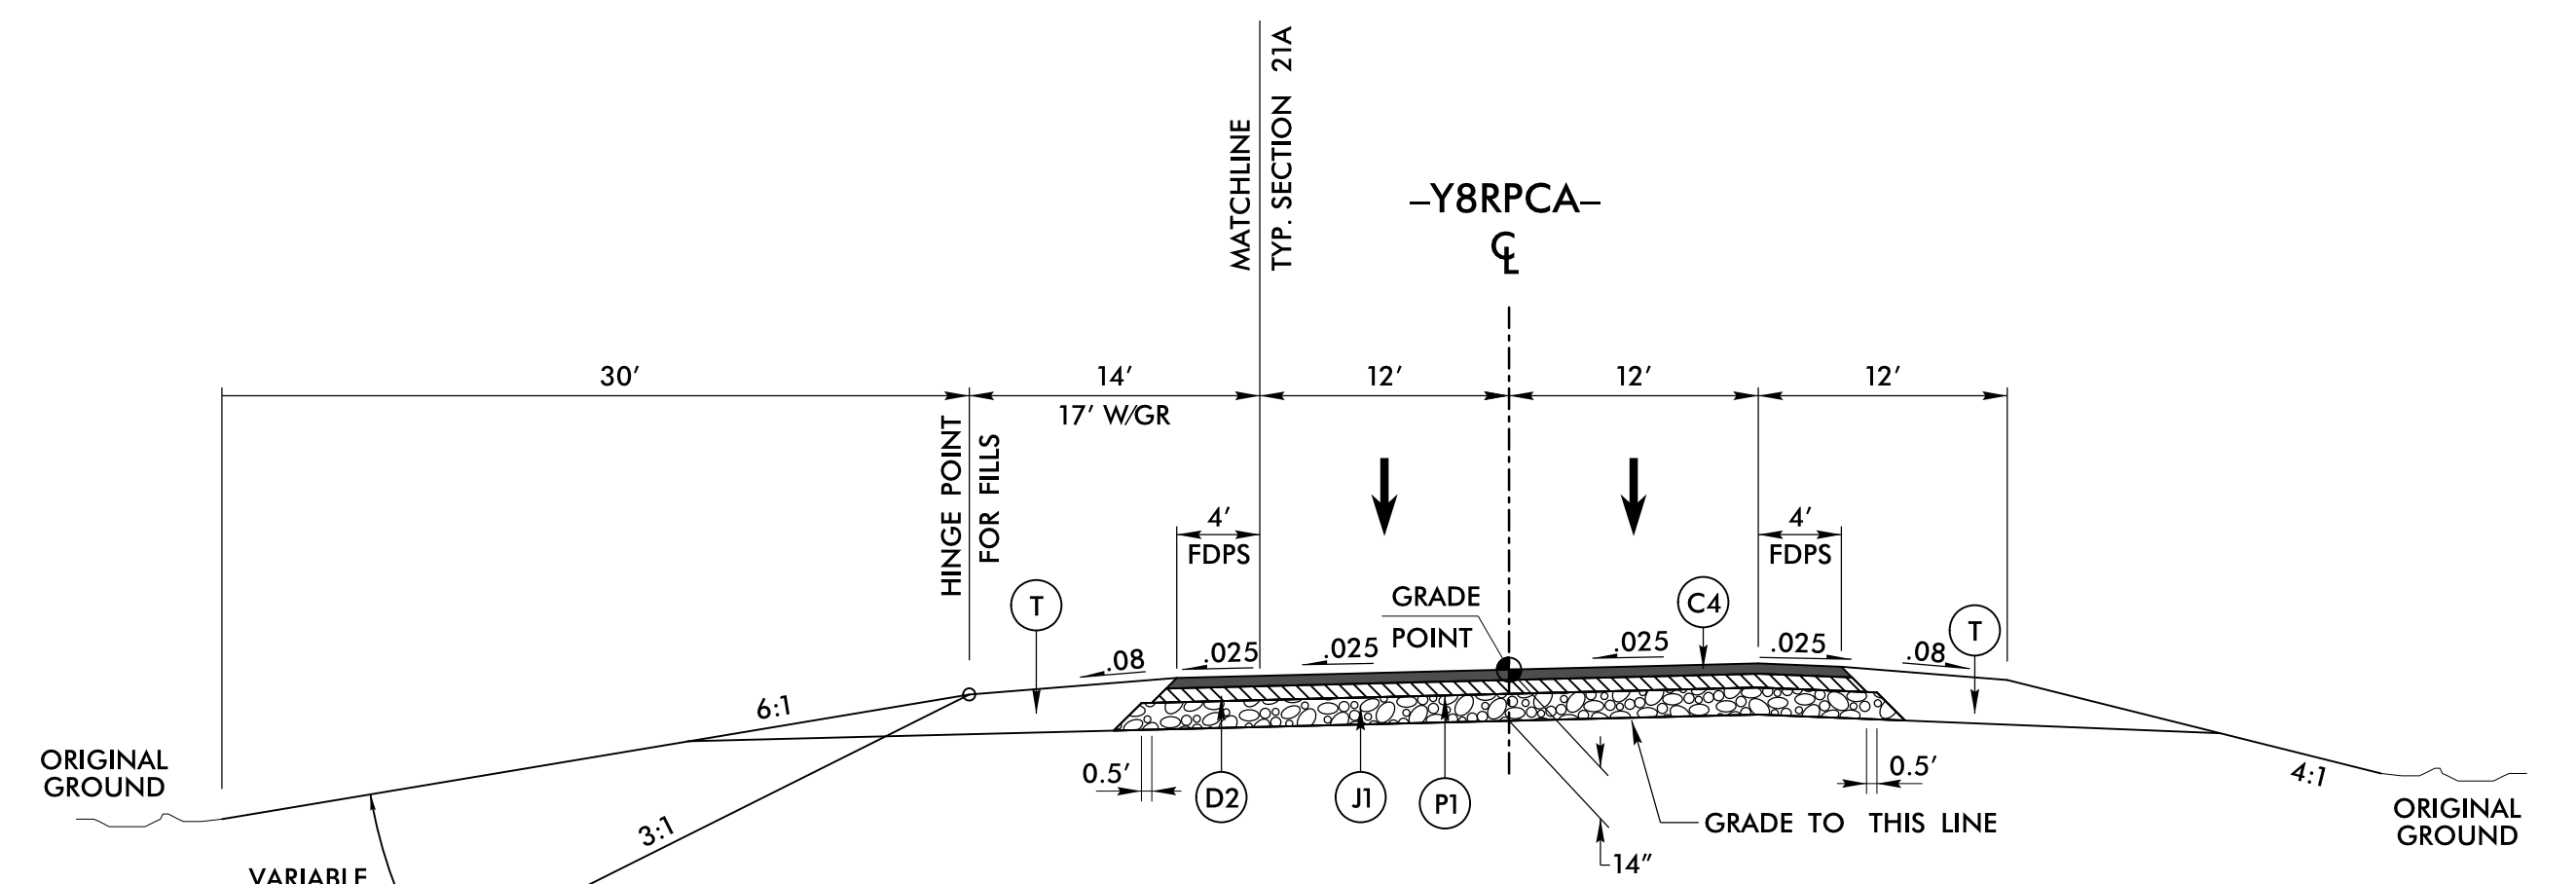

TYPICAL SECTION NO. 22

-Y8RPCA- STA. 48+03.74 TO 64+02.53