


INPUT PAGE 2 ASSIGNMENT PROGRAMMING DETAIL FOR ALTERNATE PHASING - LOOP 7A

(program controller as shown below)

- NOTES: 1. THIS PROGRAMMING APPLIES FOR INPUT PAGE 2 ONLY. INPUT PAGE 1 WILL USE STANDARD DEFAULT SETTINGS. THIS PROGRAMMING IS NECESSARY FOR PROPER DETECTOR OPERATION DURING ALTERNATE PHASING OPERATION.
2. THE TASK THIS PROGRAMMING ACCOMPLISHES IS THAT IT REASSIGNS DETECTOR 57 TO INPUT #19 SO THAT THE DELAY ON LOOP 7A CAN BE REDUCED FROM 15 SECONDS TO 0 SECONDS.

FROM MAIN MENU PRESS '5' (INPUTS), THEN PRESS 'NEXT' TO GET TO INPUT PAGE '2'. PRESS THE '+' KEY UNTIL INPUT 19 IS REACHED.

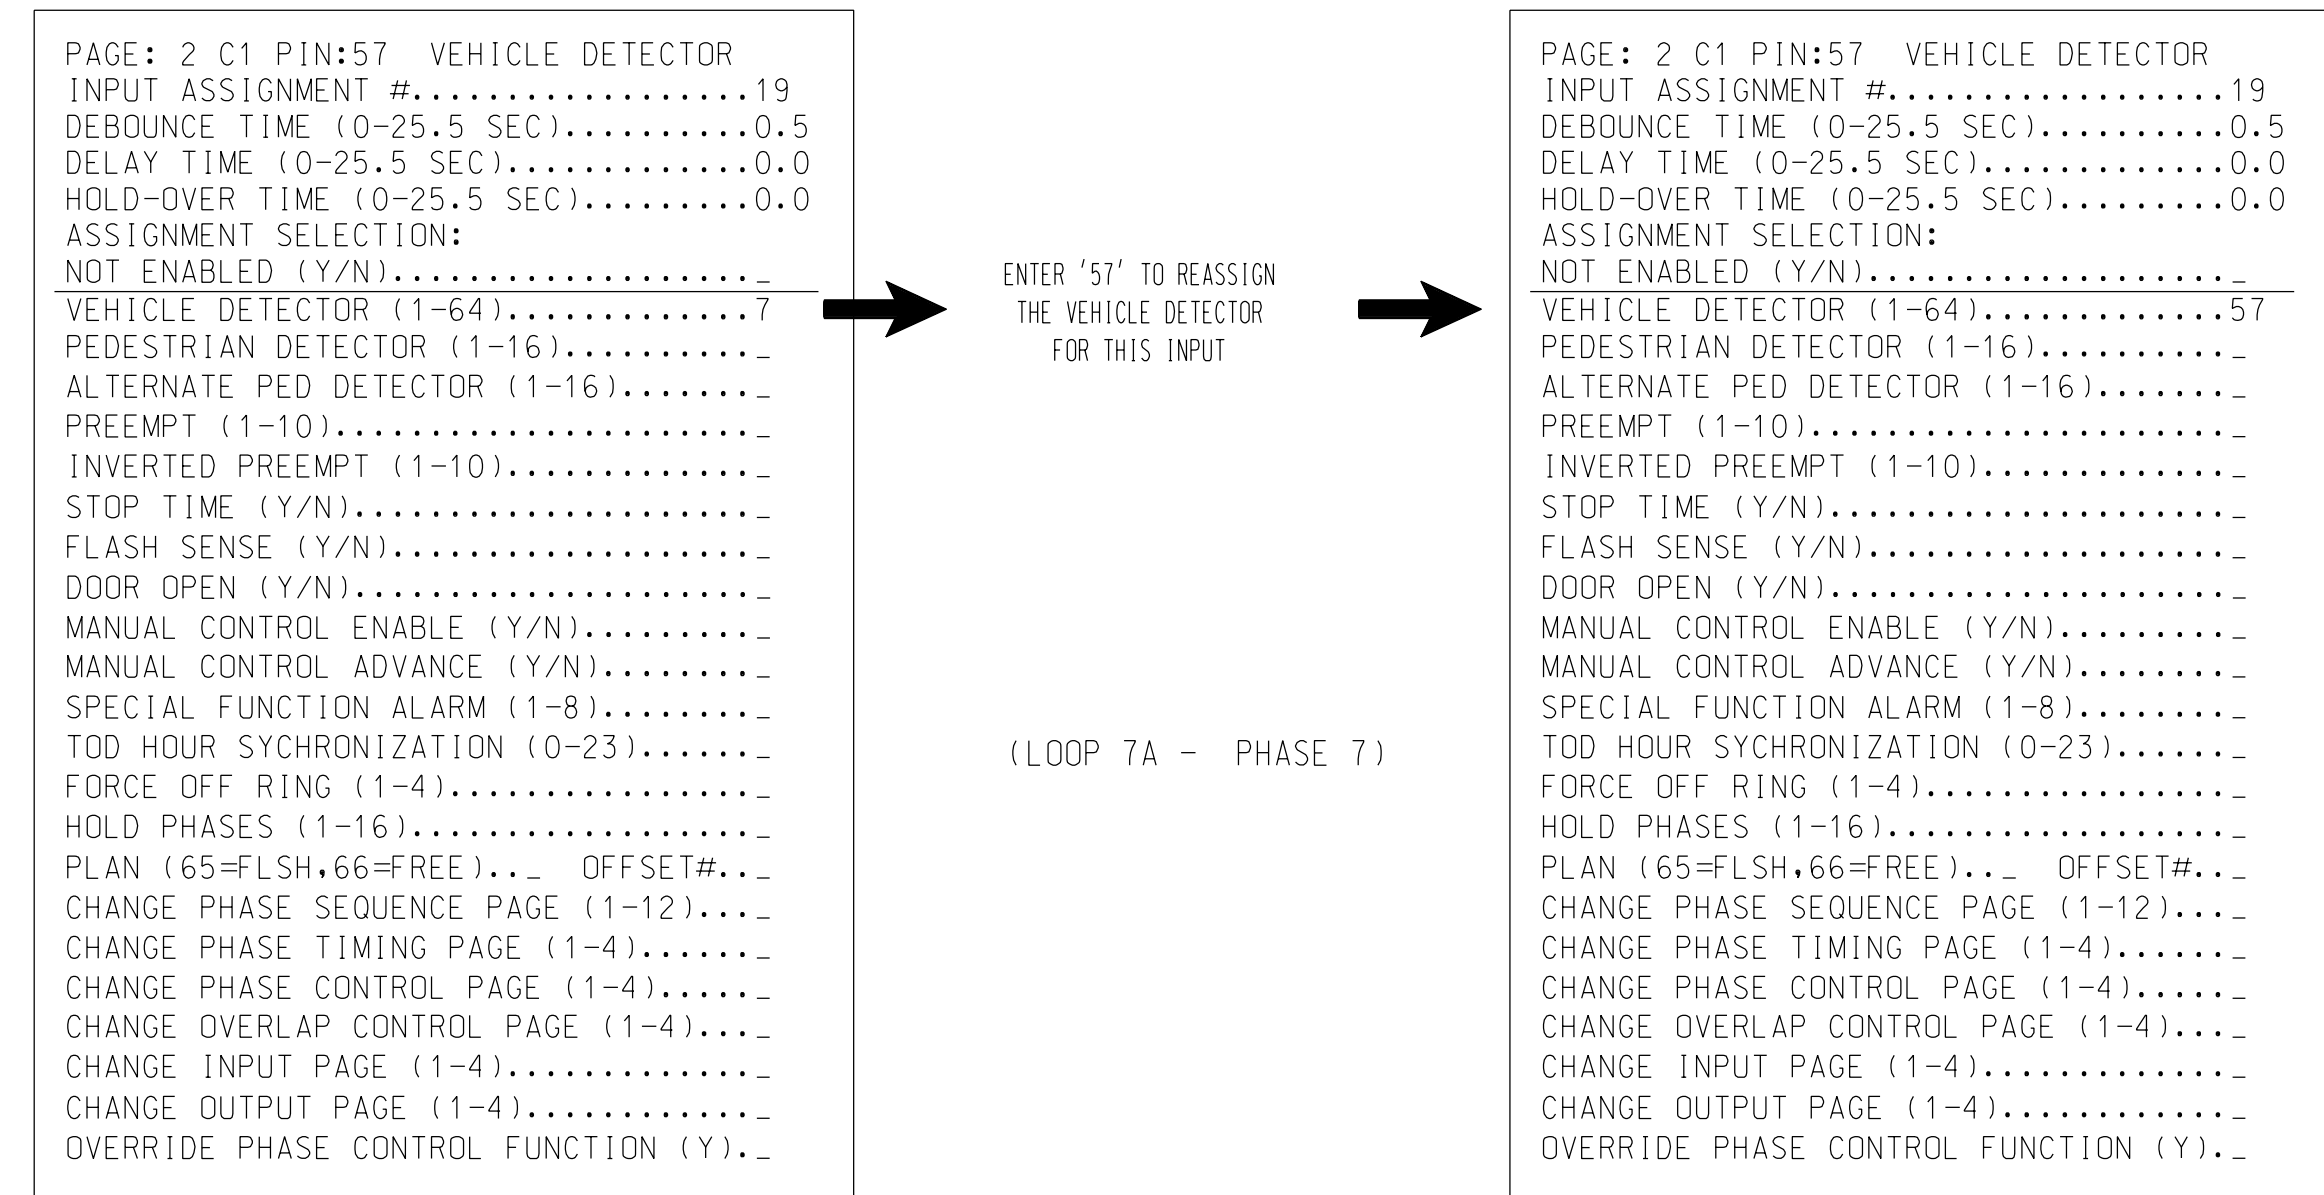


PROGRAMMING COMPLETE

SPECIAL DETECTOR PROGRAMMING DETAIL - LOOP 7A (ALT.)

(program controller as shown below)

FROM MAIN MENU PRESS '7' (DETECTORS), THEN PRESS '1' FOR VEHICLE DETECTORS. PRESS THE '-' KEY TO GET TO VEHICLE DETECTOR #57.

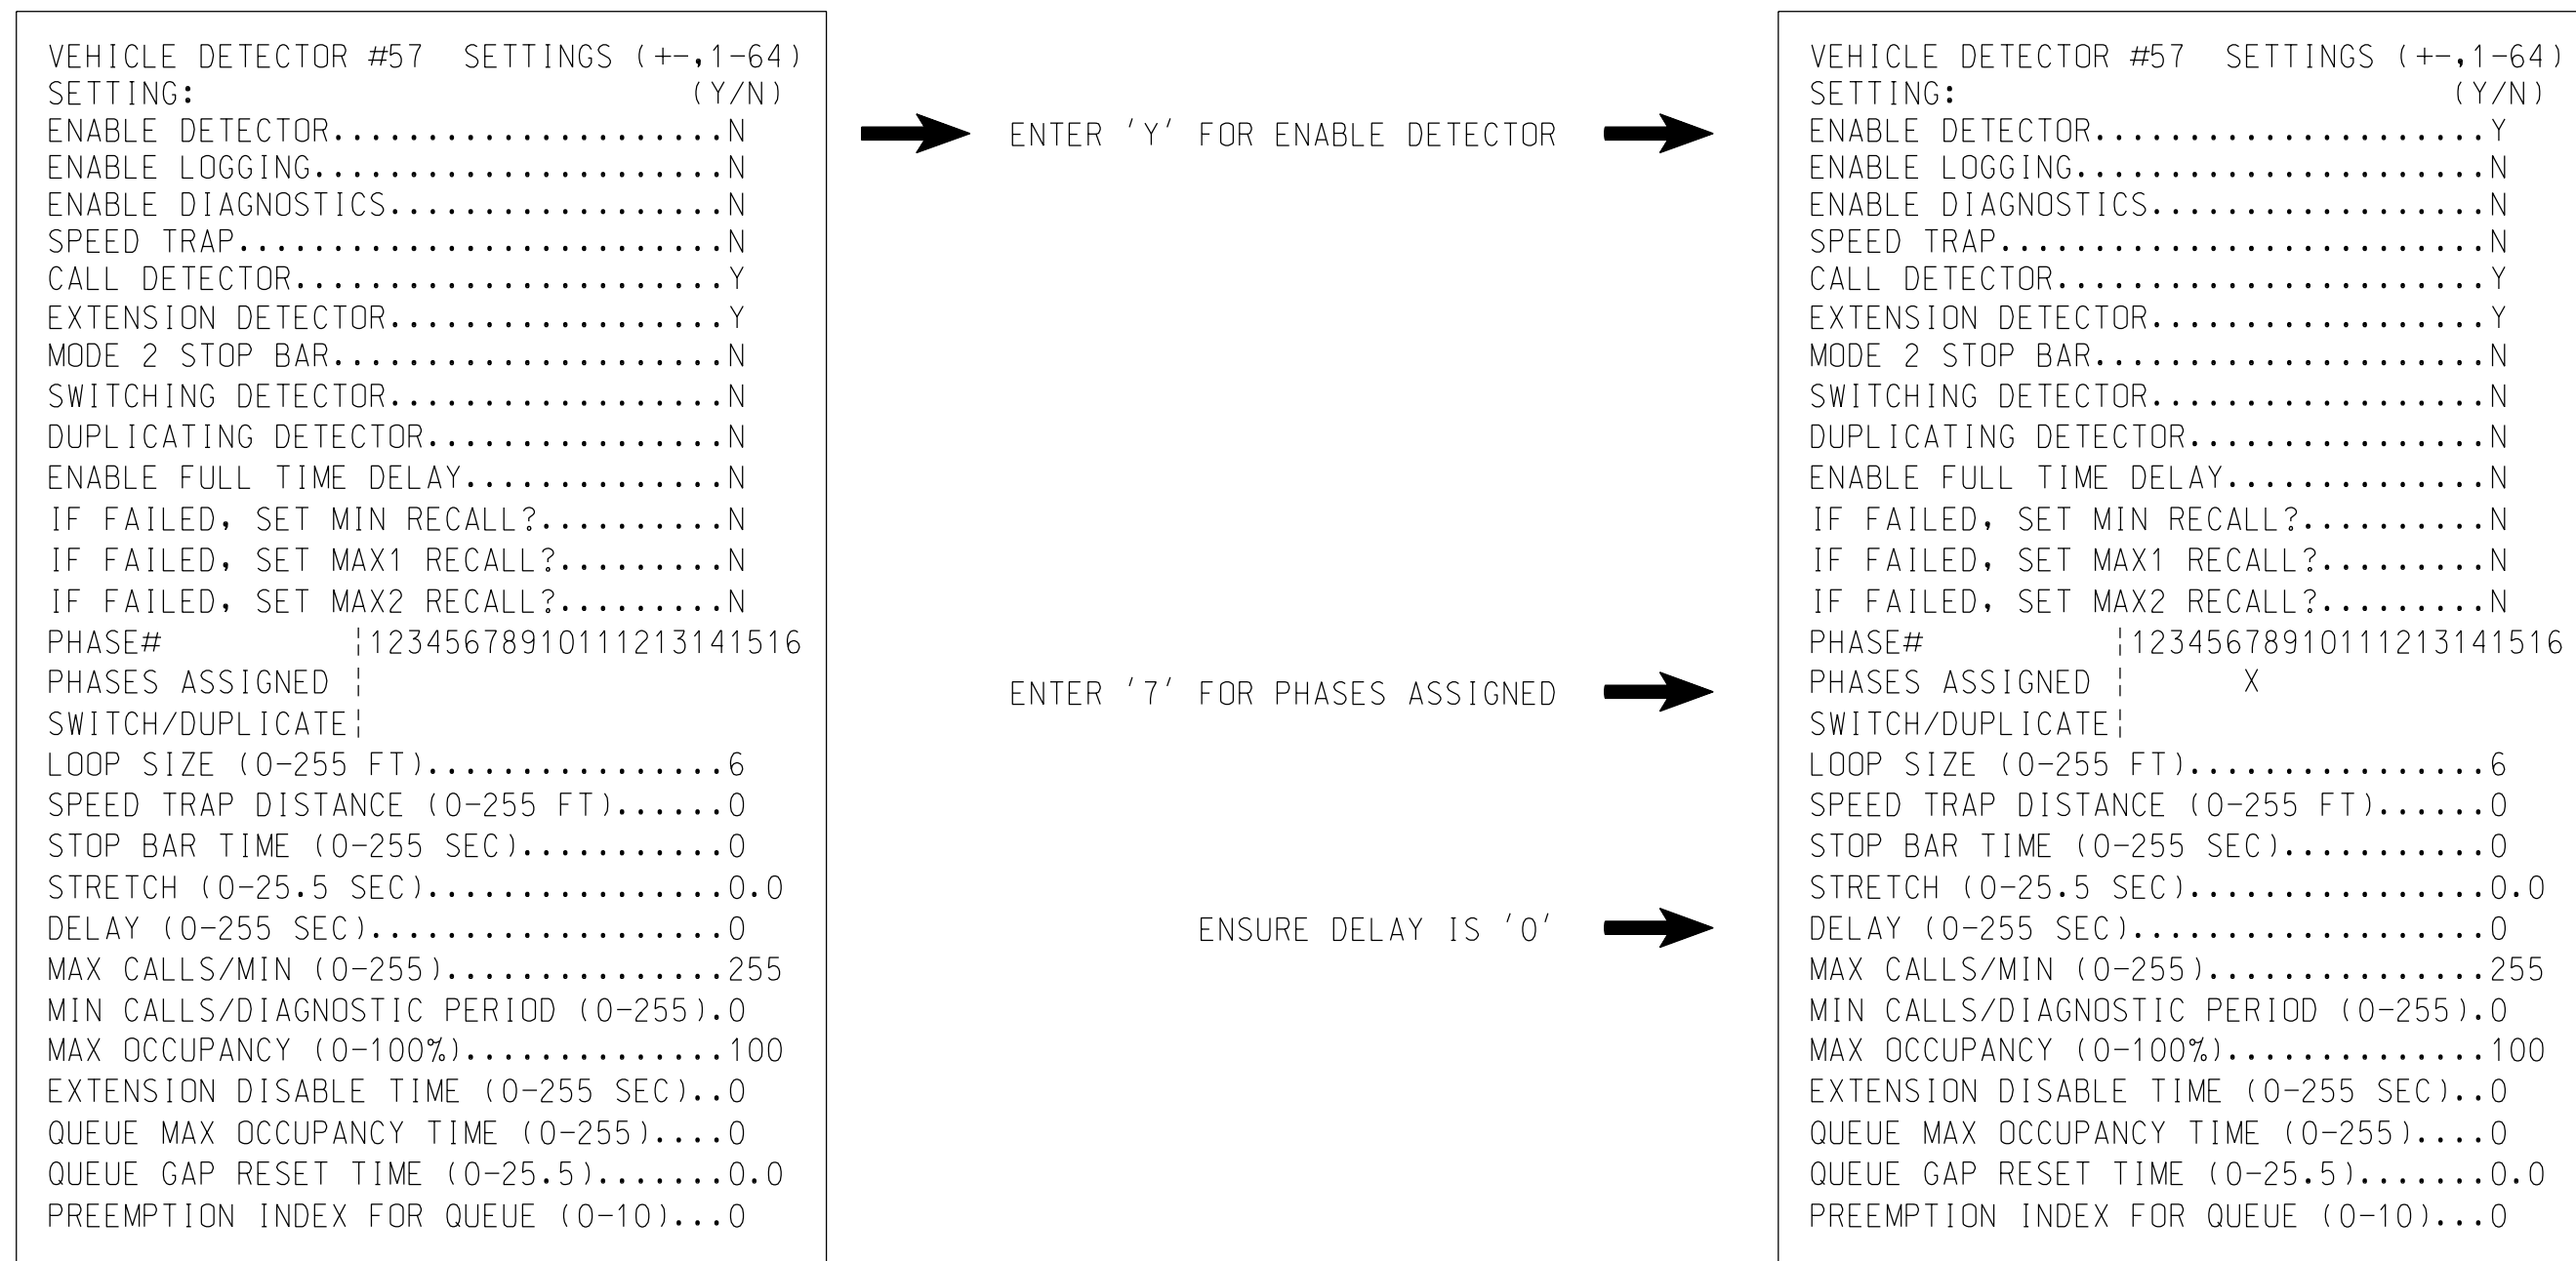


DETECTOR PROGRAMMING COMPLETE

ATKINS 1616 EAST WILLBROOK ROAD, SUITE 160
RALEIGH, NORTH CAROLINA 27609
(919) 876-8888 NCBEEB #F-0326

Electrical Detail - Sheet 3 of 4

ELECTRICAL AND PROGRAMMING DETAILS FOR:

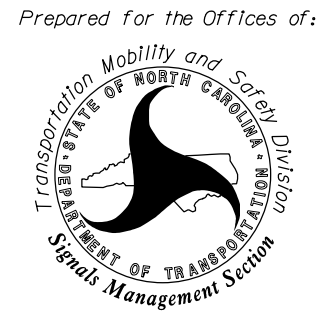Prepared for the Offices of:

 TRANSPORTATION DIVISION
 STATE OF NORTH CAROLINA
 DIVISION OF TRANSPORTATION MANAGEMENT SERVICES

750 N. Greenfield Pkwy, Garner, NC 27529

**Northbound SR 1409
(Military Cutoff Road)
at
Torchwood Boulevard**

Division 3 New Hanover County Wilmington

PLAN DATE: April 2017	REVIEWED BY: M B Toth
PREPARED BY: G B Spell	REVIEWED BY:
REVISIONS	INIT. DATE

SEAL
NORTH CAROLINA PROFESSIONAL ENGINEER
SEAL 025892
MELISSA B. TOTTH

DESIGNED BY: Melissa B. Toth 6/6/2017
 DATE
 SIG. INVENTORY NO. 03-1105

**DOCUMENT NOT CONSIDERED FINAL
UNLESS ALL SIGNATURES COMPLETED**