


8/23/99

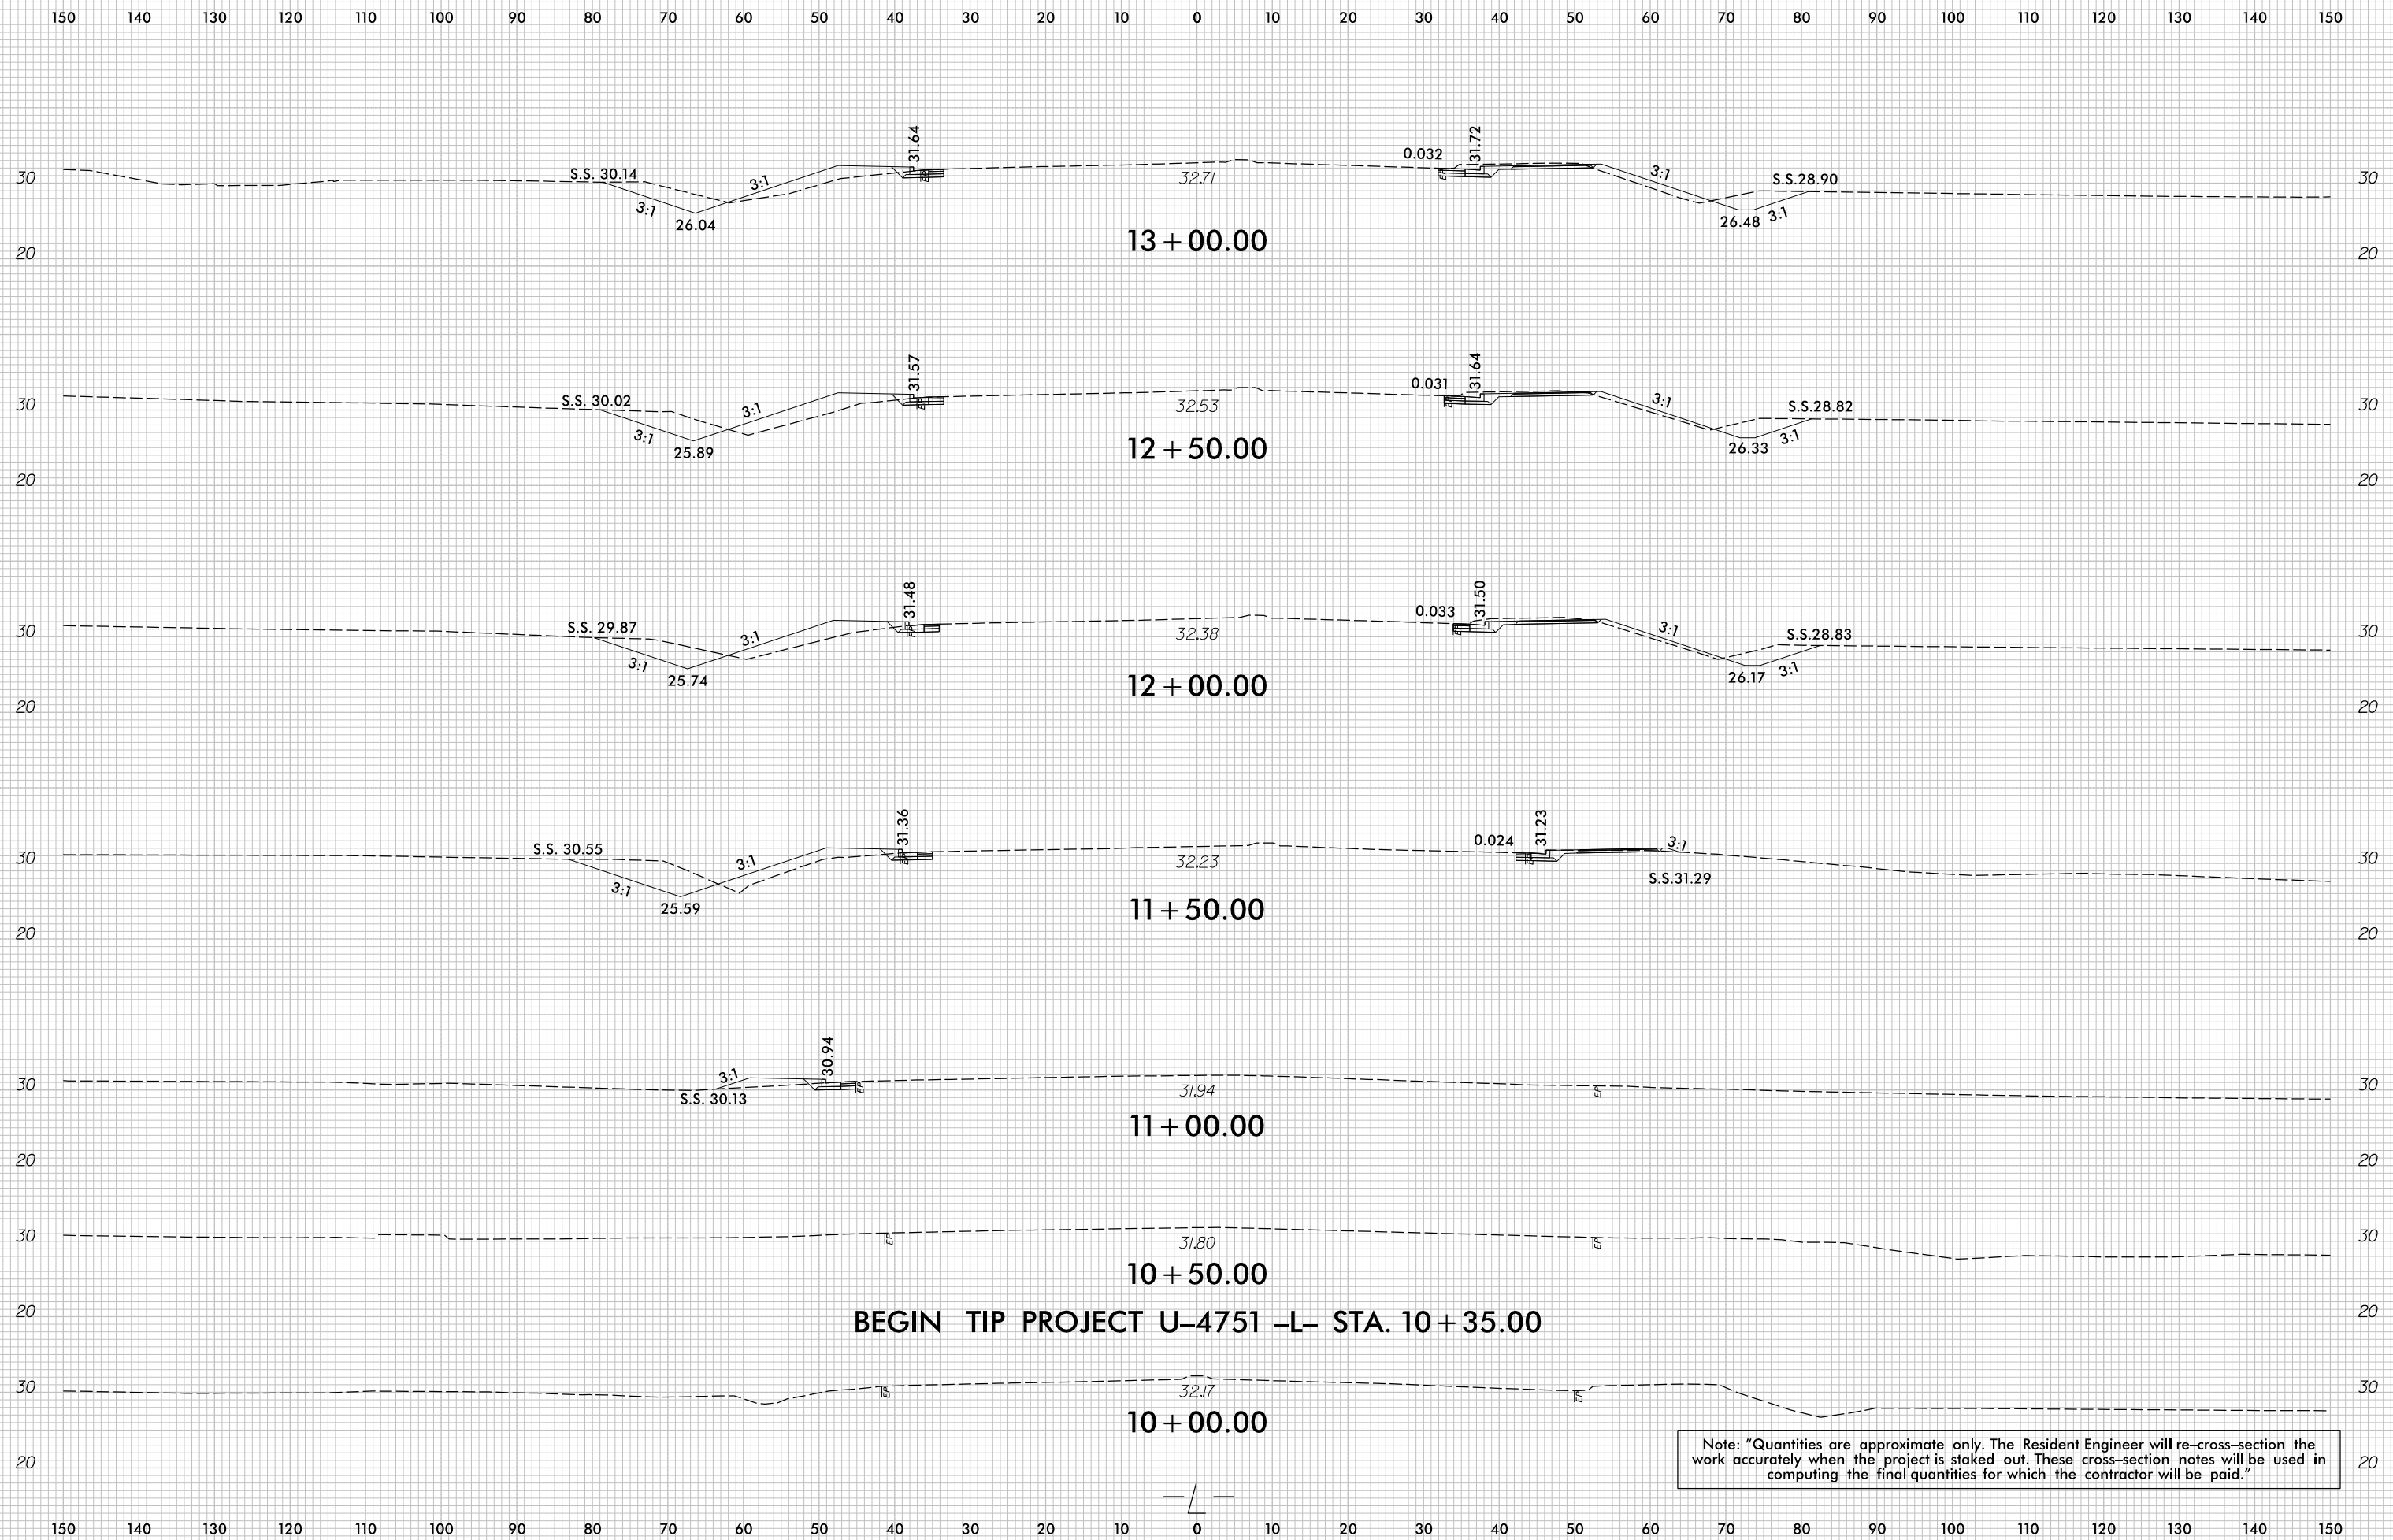

7/5/2017
r:\Roadway\XSC\U4751_Rdy_XPL.L.1000.2450.dgn
cproves