


8/23/99

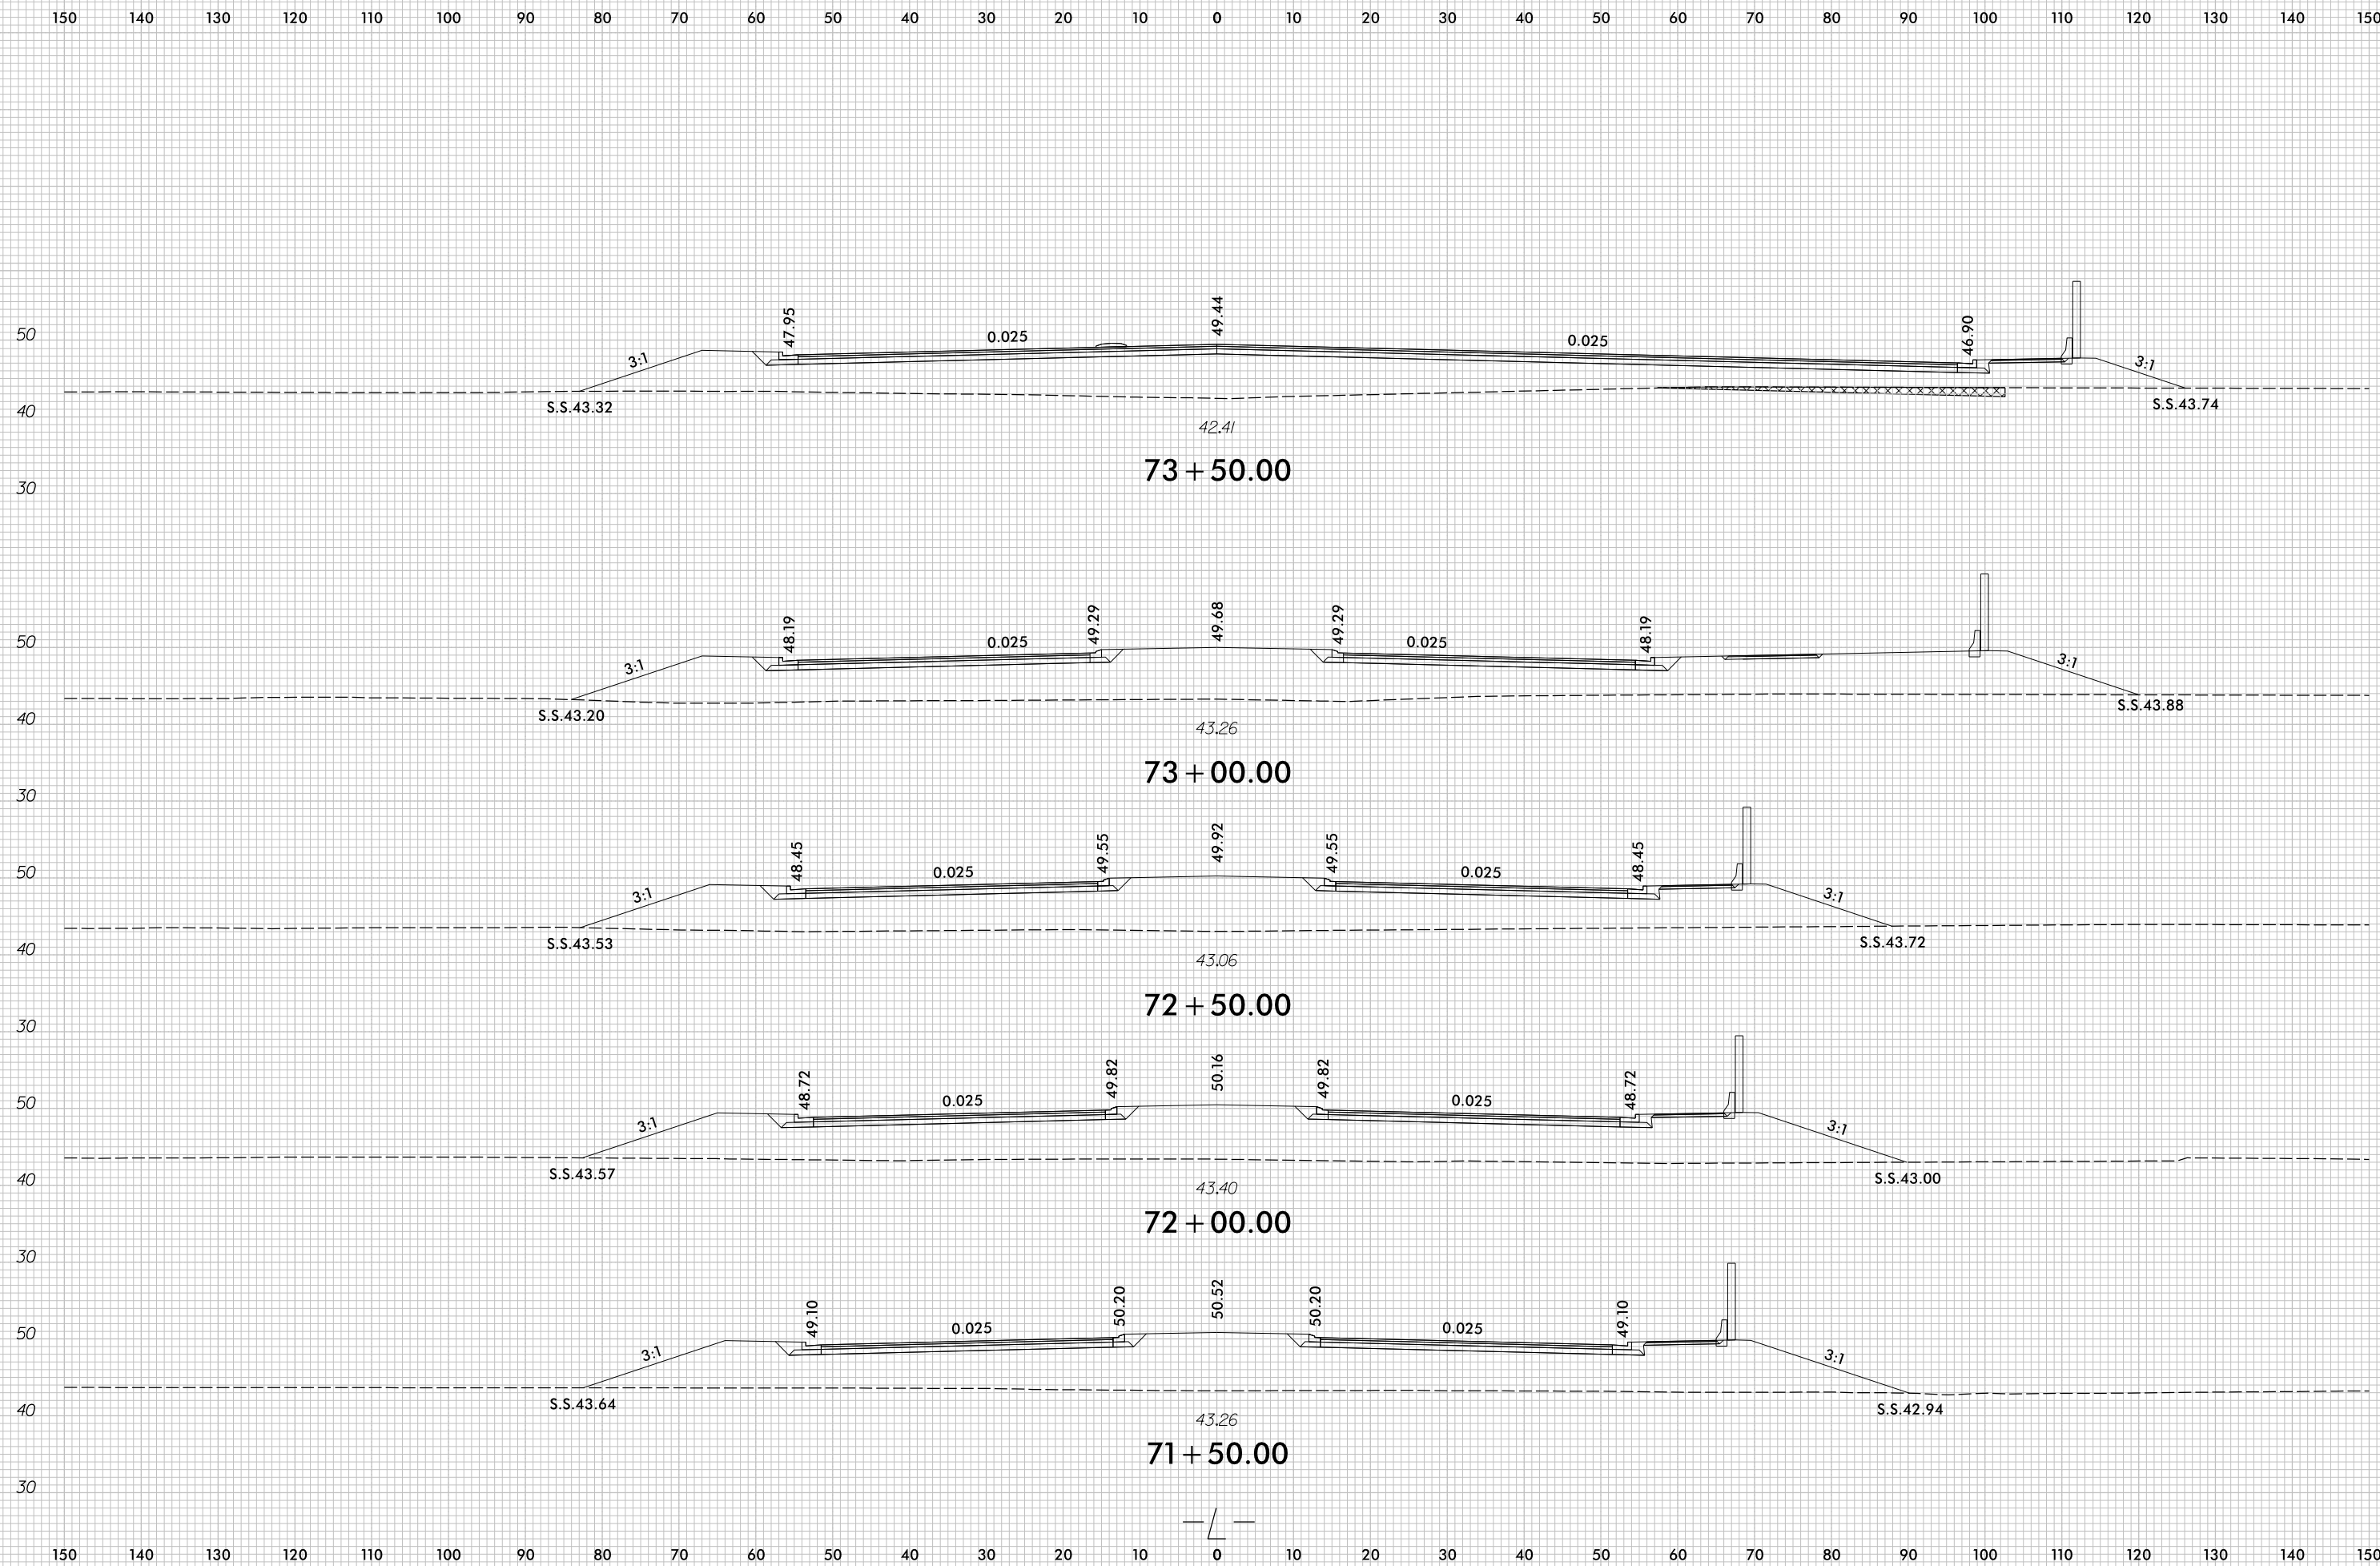

PROJ. REFERENCE NO. U-4751	SHEET NO. X-30
-------------------------------	-------------------



7/5/2017
r:\Roadway\XSC\U4751_Rdy_XPL_L1.dgn
c:\proves