



8/23/99

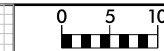

PROJ. REFERENCE NO.	SHEET NO.
U-4751	X-38

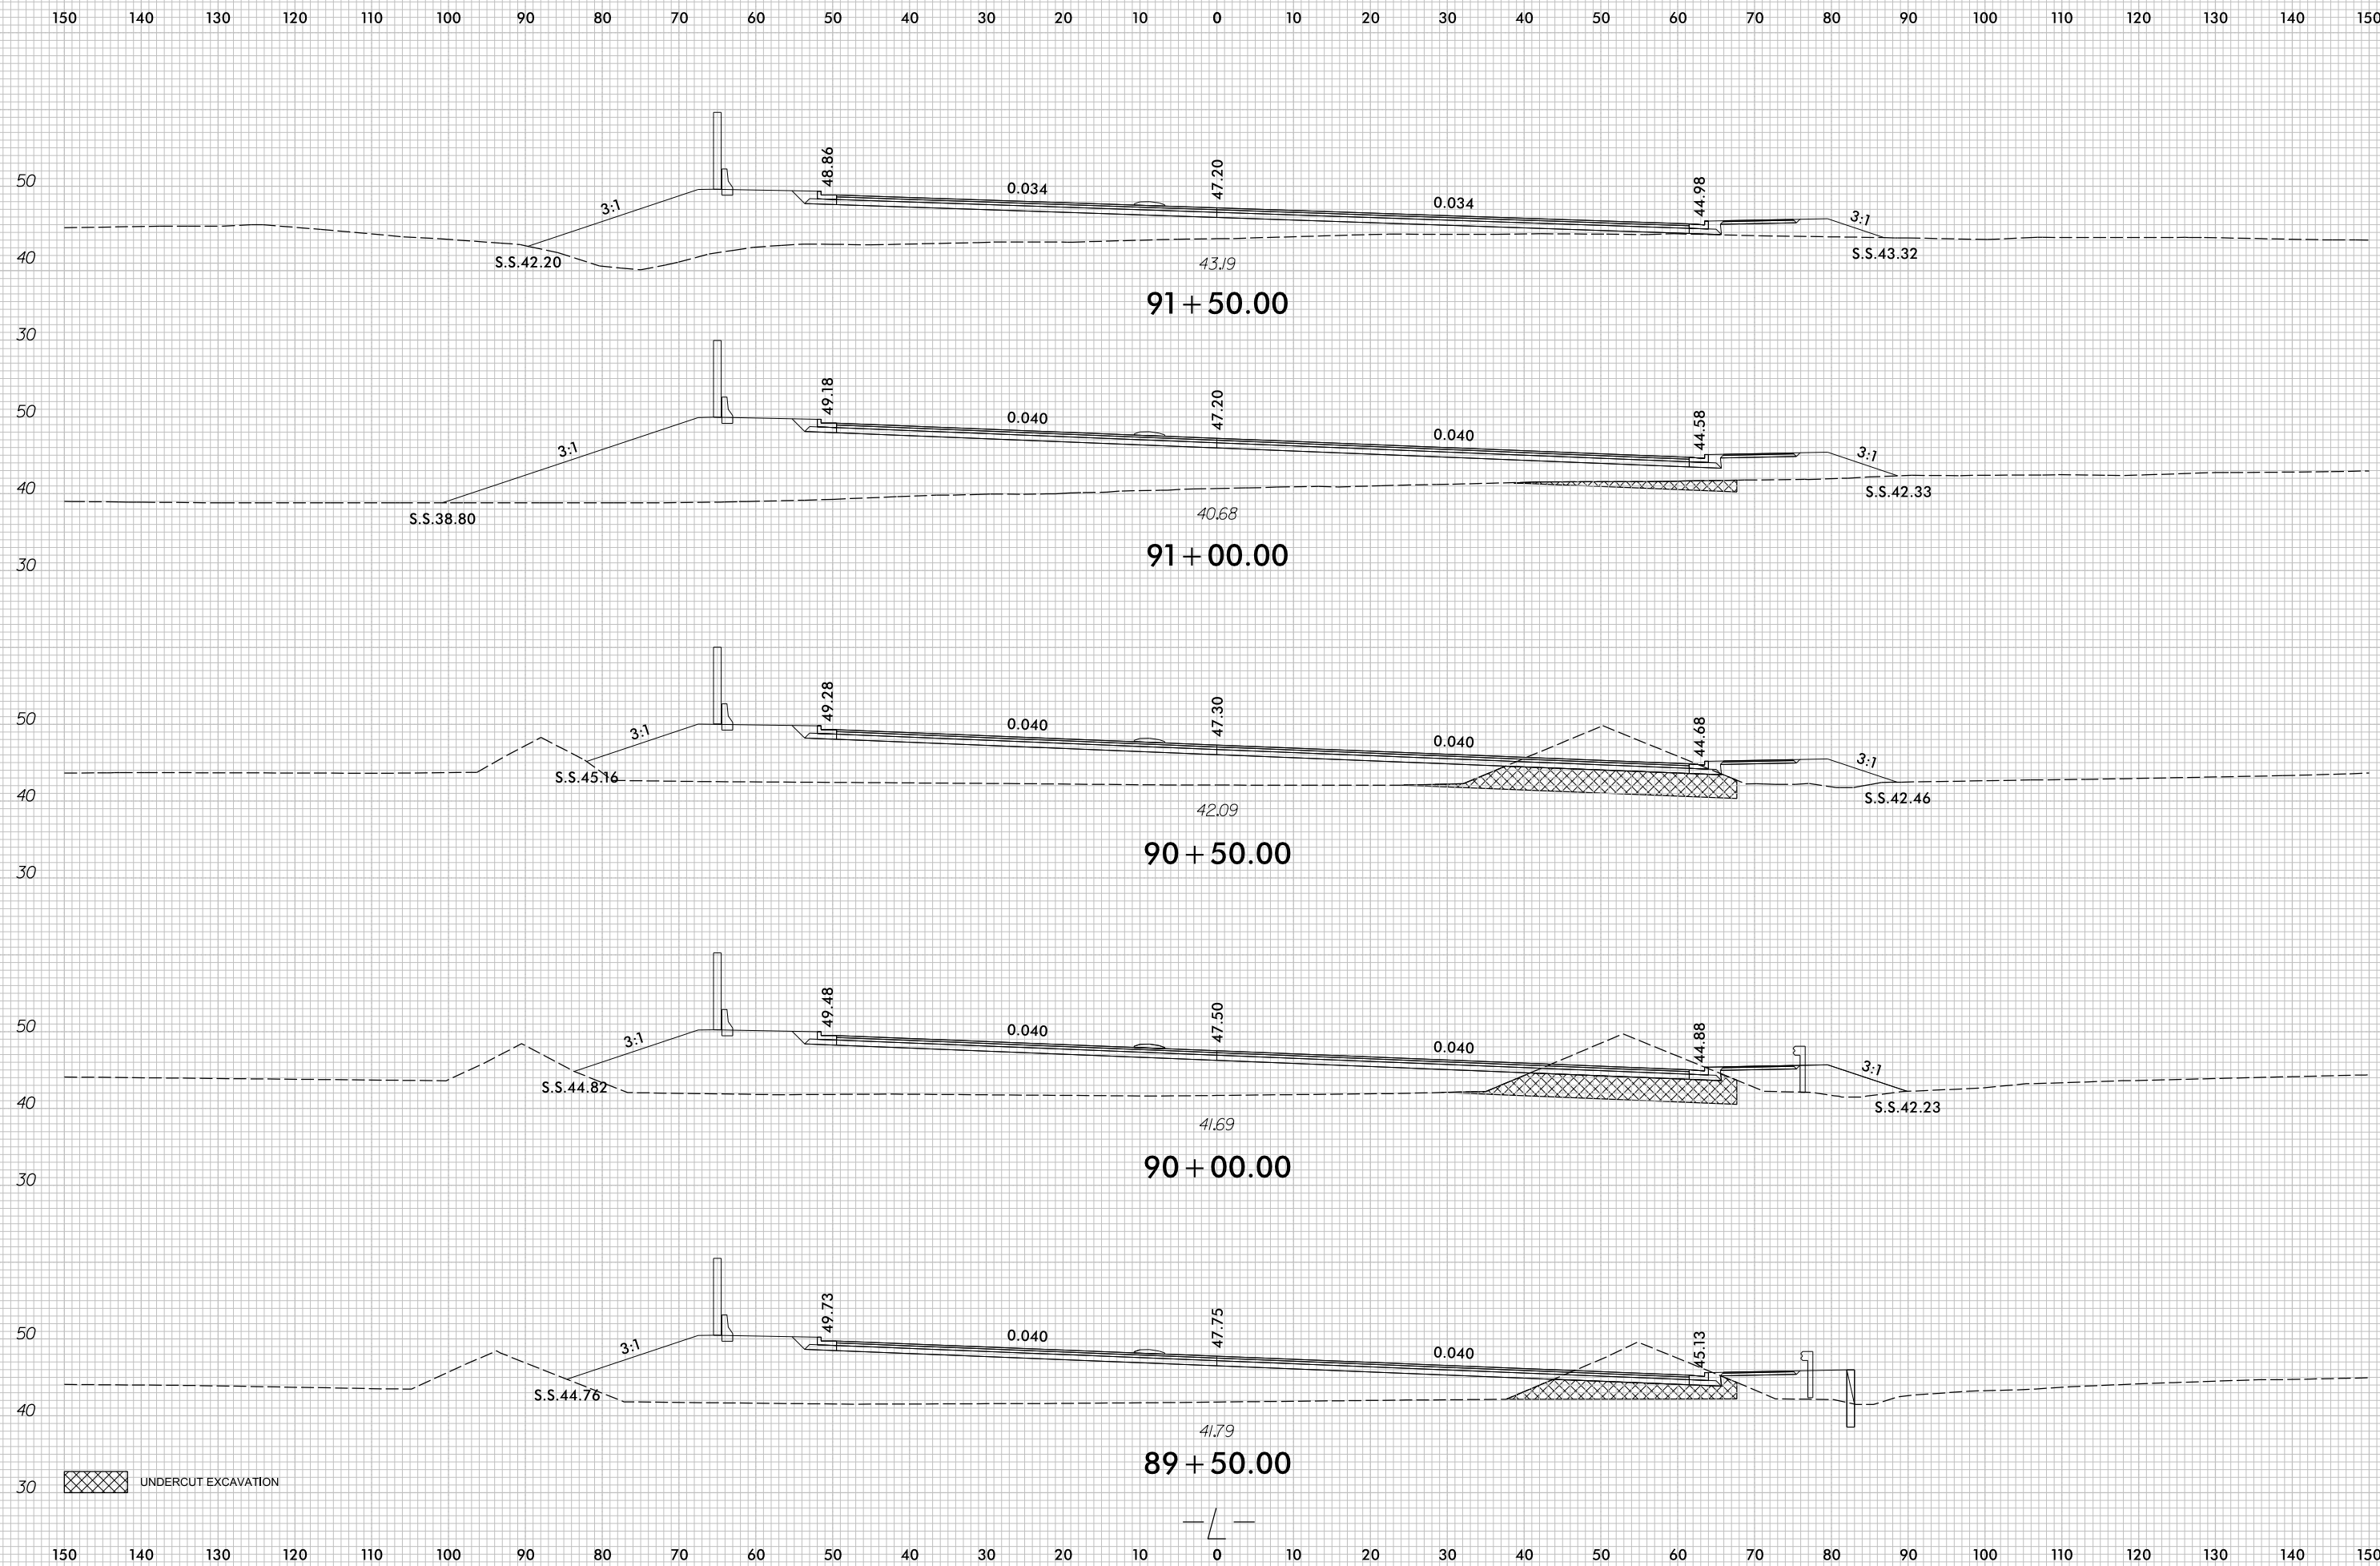

UNDERCUT EXCAVATION

7/5/2017
r:\Roadway\XSC\U4751_Rdy_XPL.L1.dgn
cproves