



8/23/99

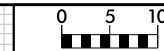

PROJ. REFERENCE NO.	SHEET NO.
U-4751	X-45

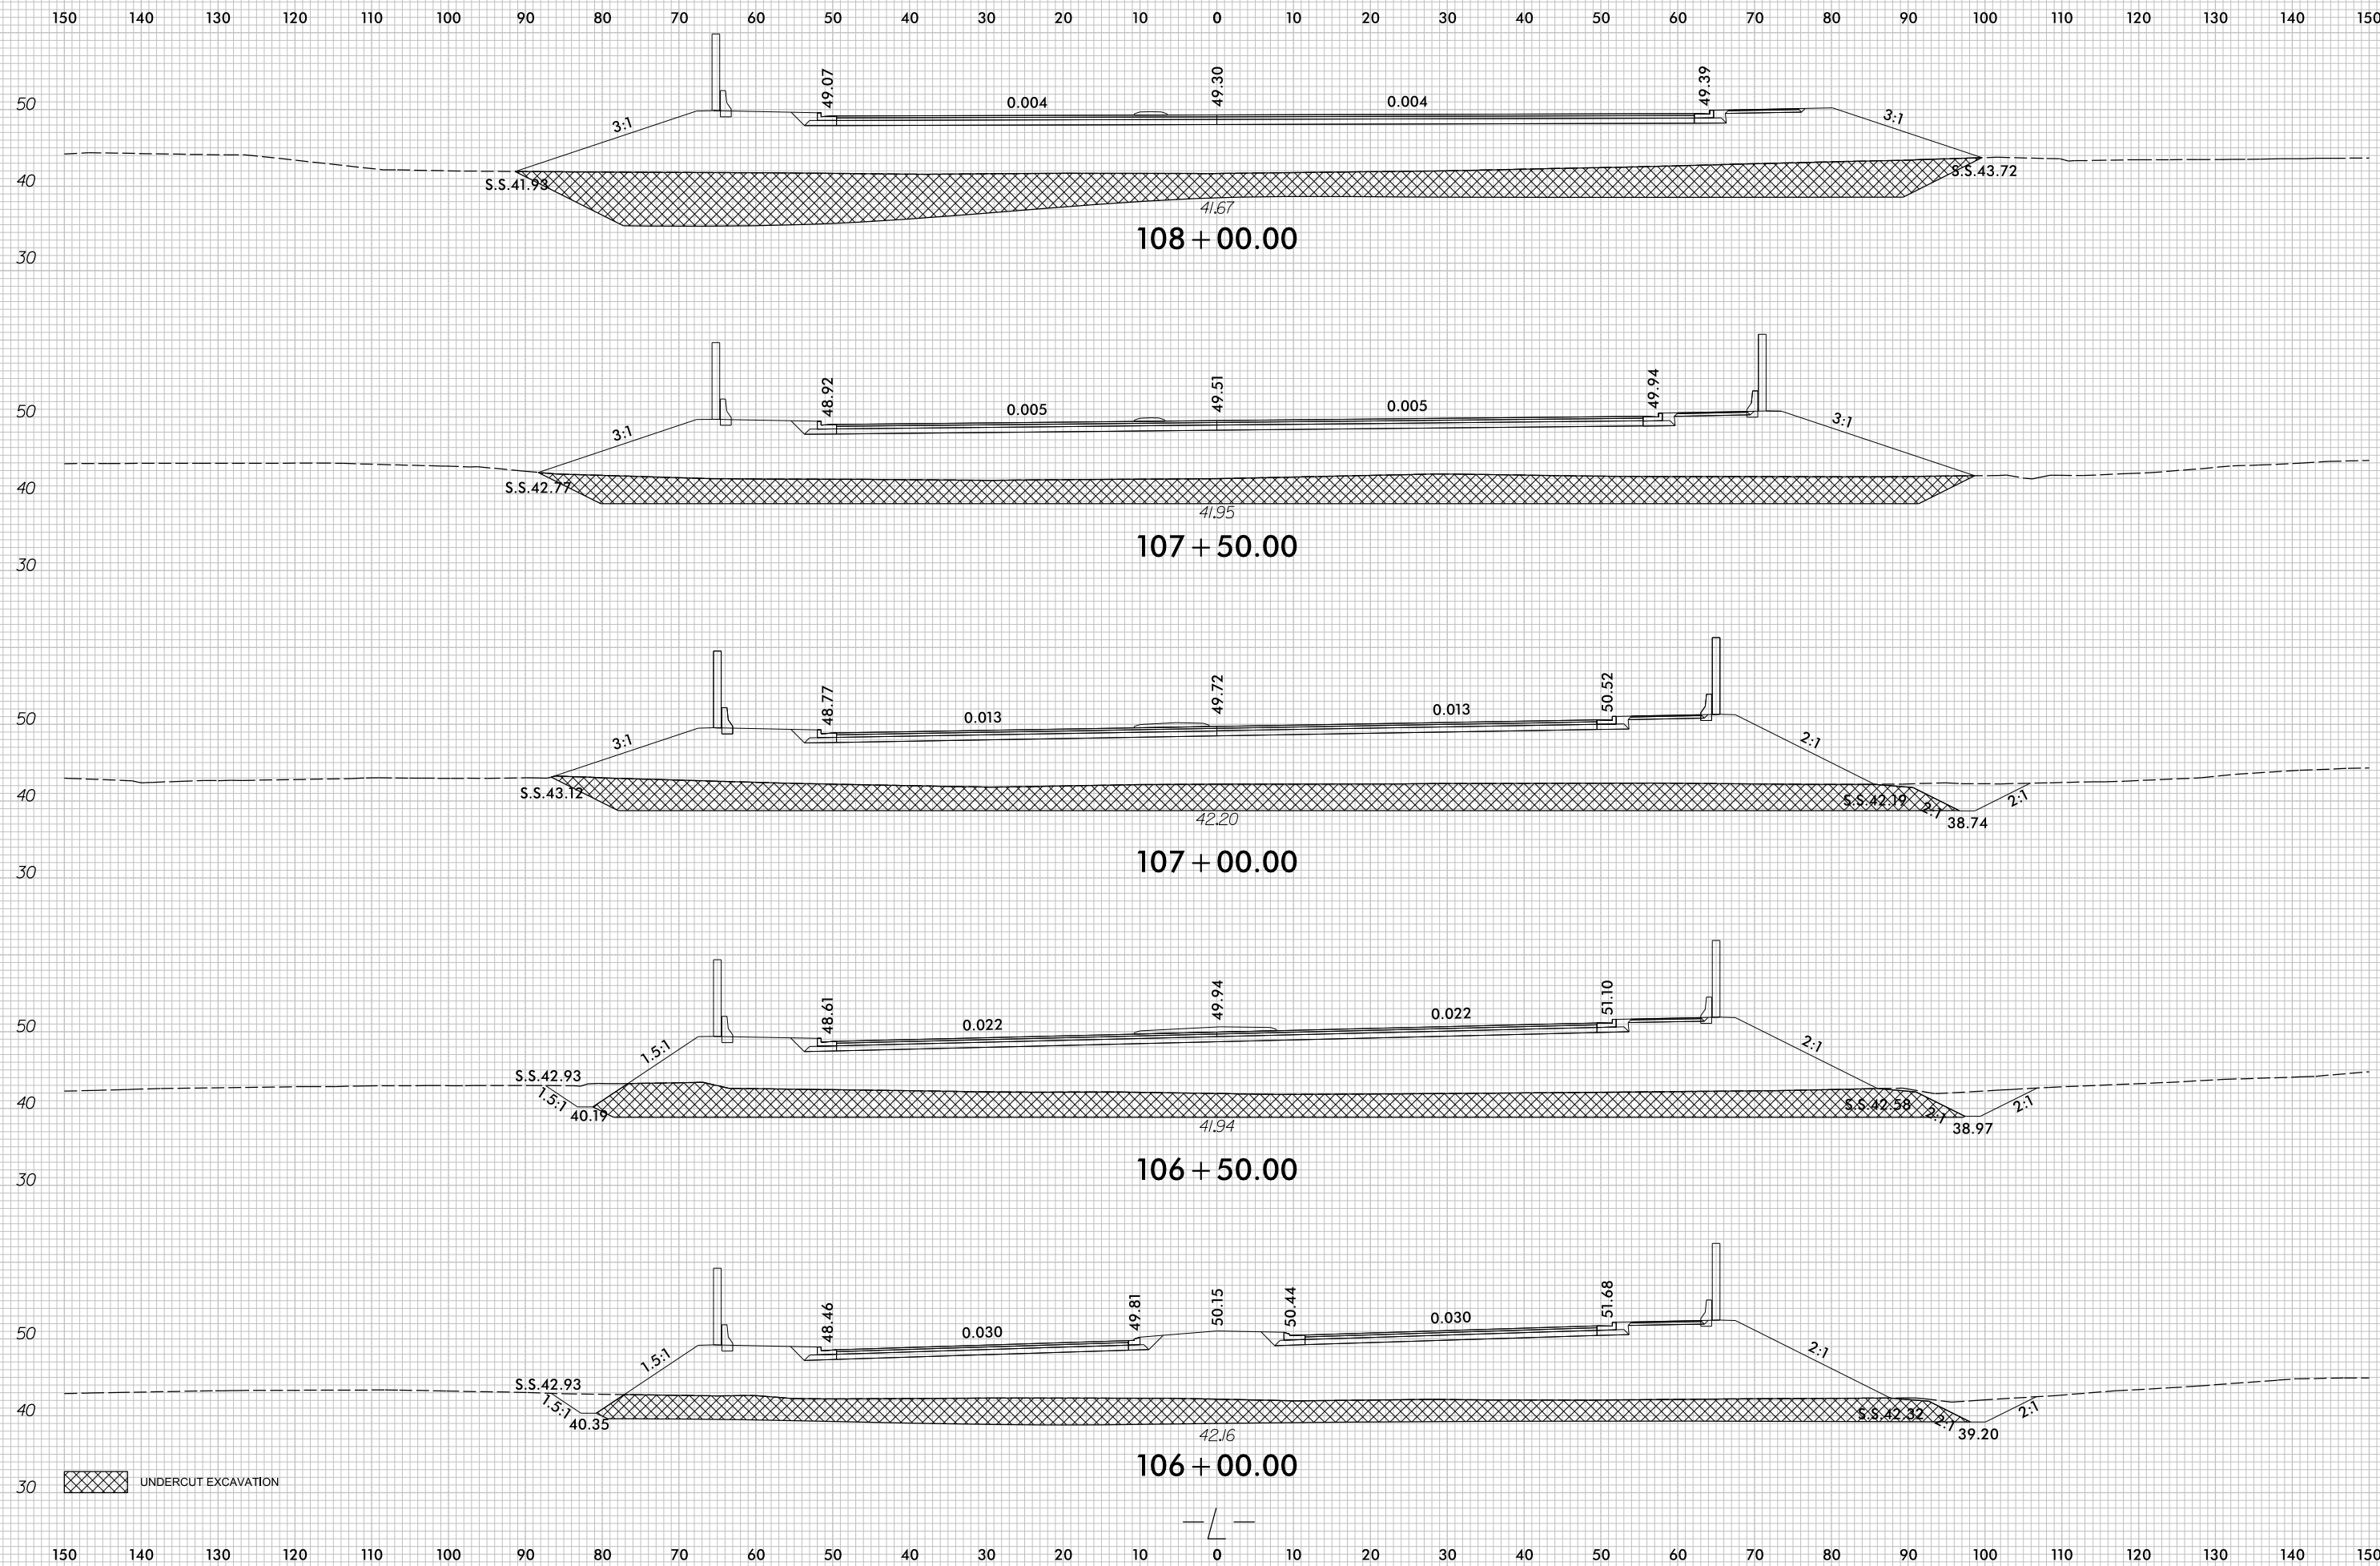

7/5/2017
r:\Roadway\XSC\U4751_Rdy_XPL_L1.dgn
cproves

UNDERCUT EXCAVATION