


8/23/99

0 5 10	PROJ. REFERENCE NO.	SHEET NO.
	U-4751	X-46

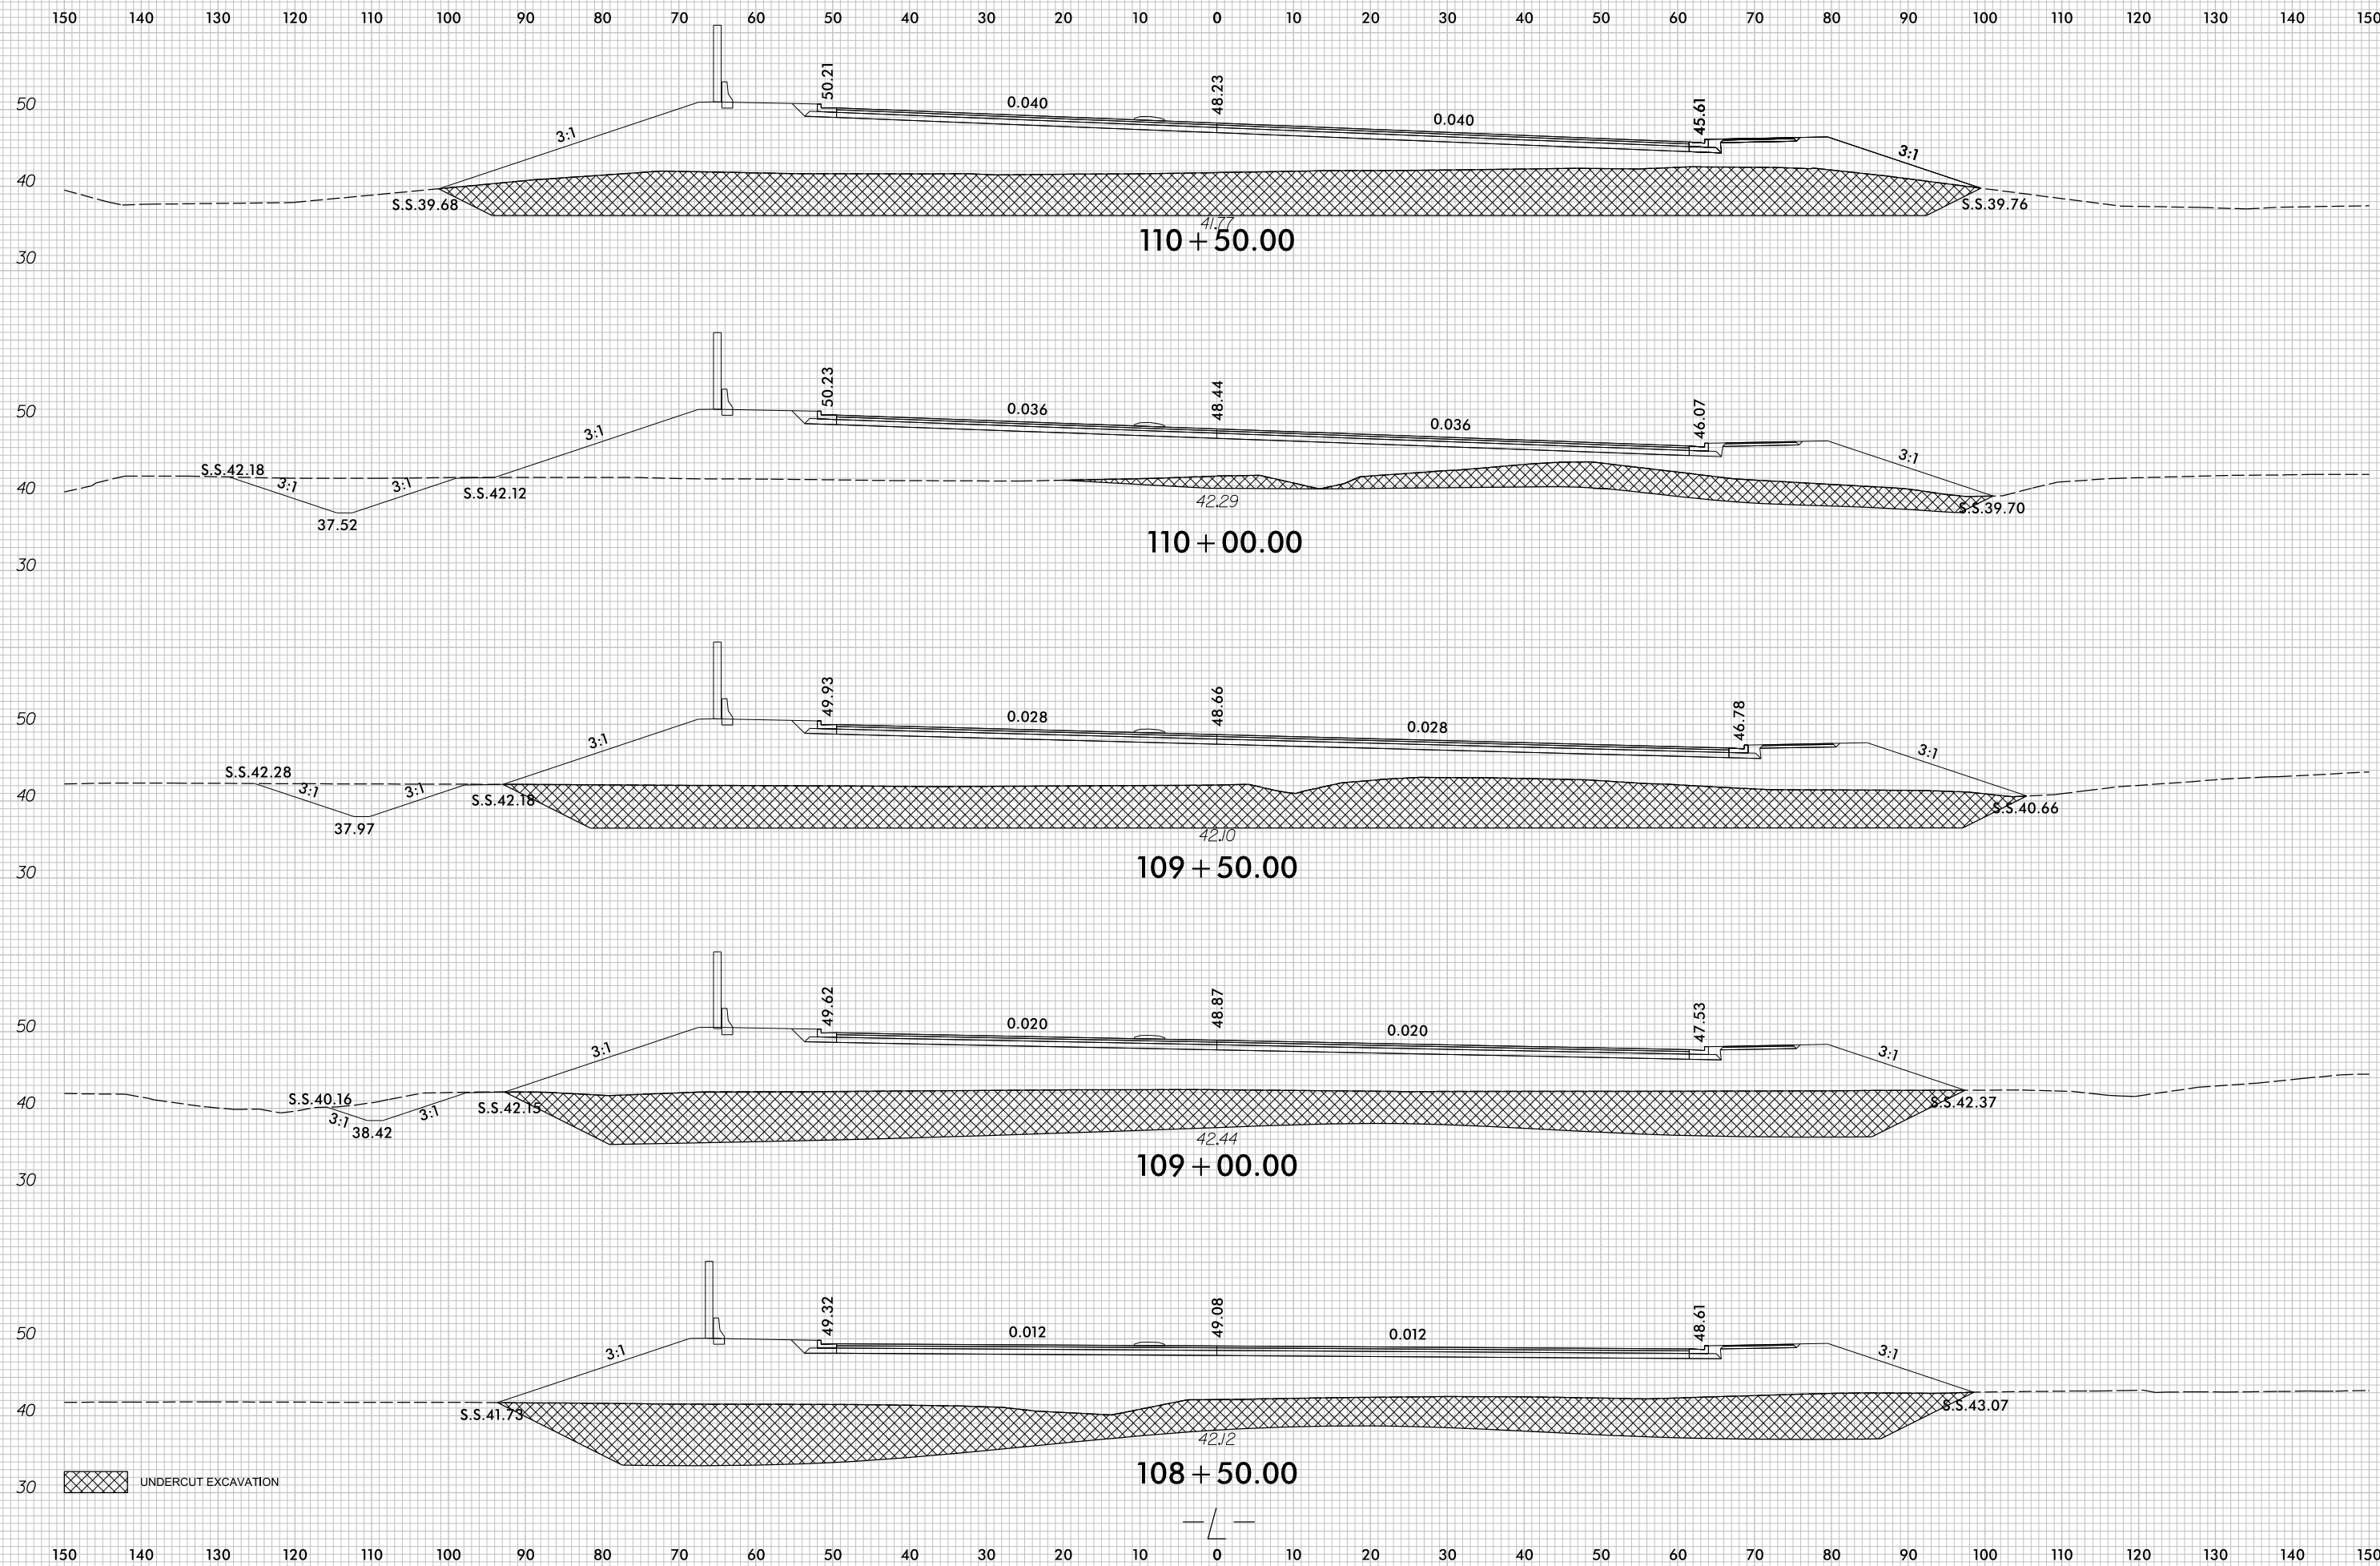

UNDERCUT EXCAVATION

7/5/2017
r:\Roadway\XSC\U4751_Rdu_XPL_L1.dgn
cproves