
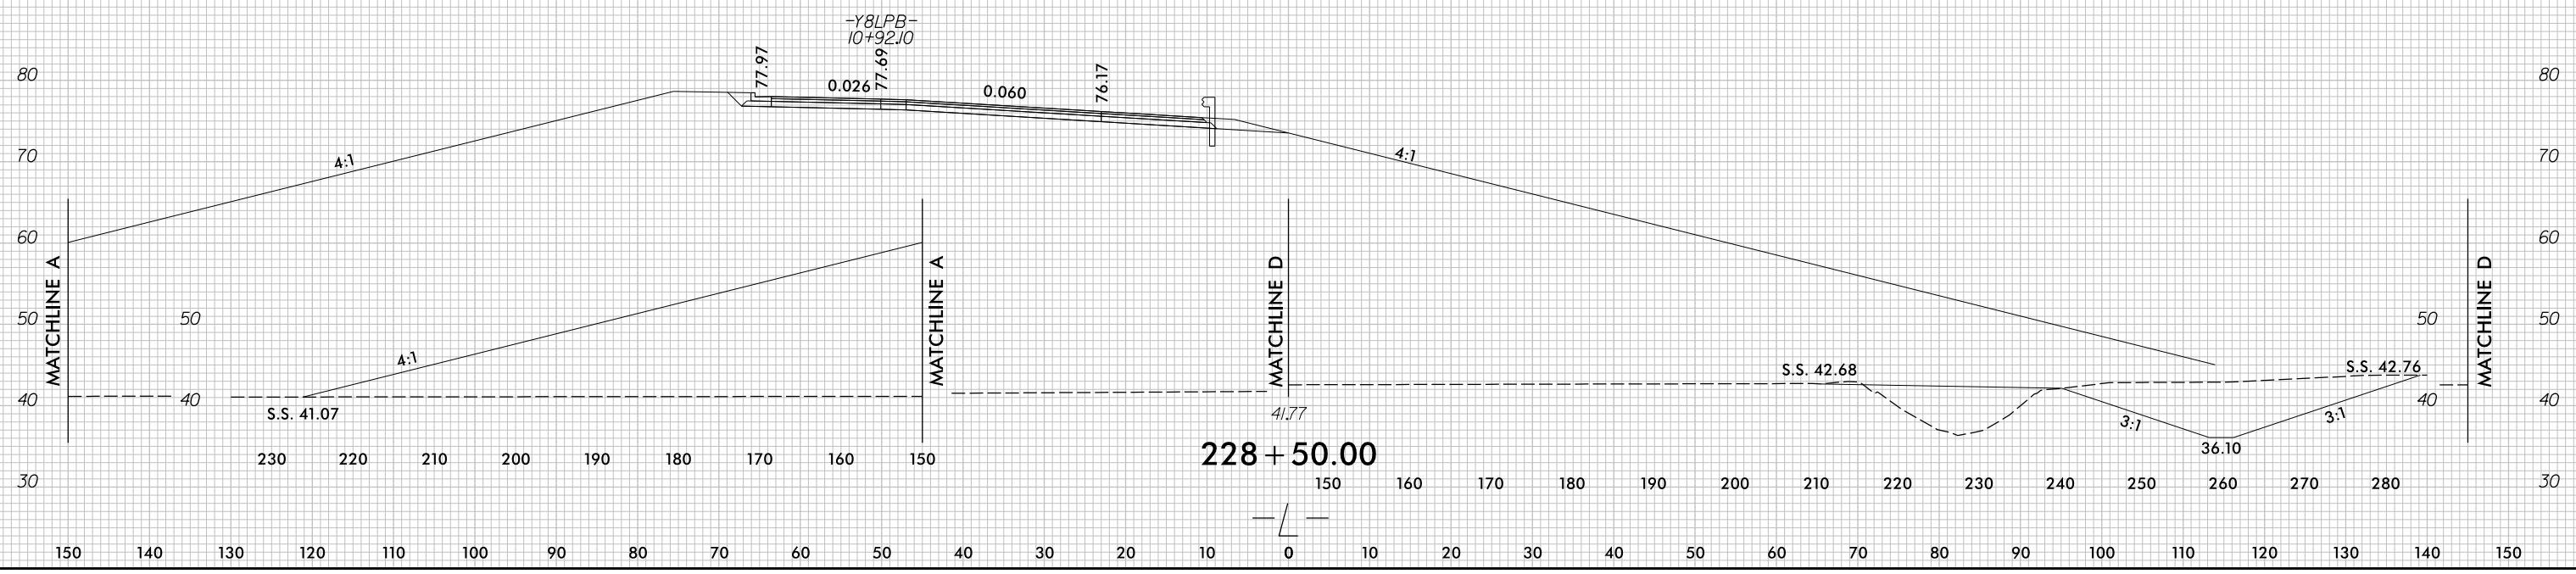
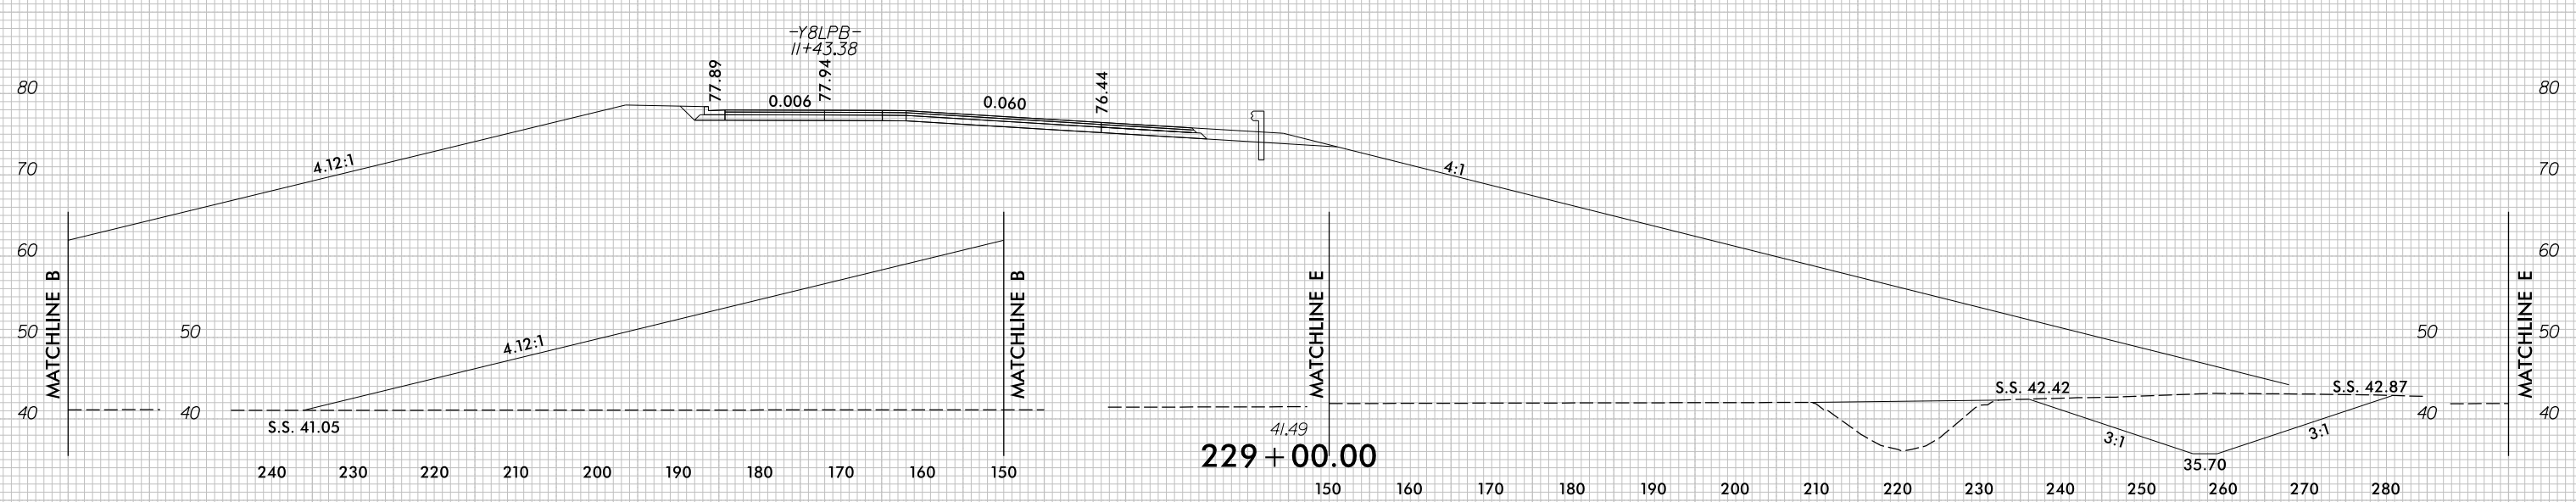


8/23/99

END TIP PROJECT U-4751 -L- STA. 229 + 80.28

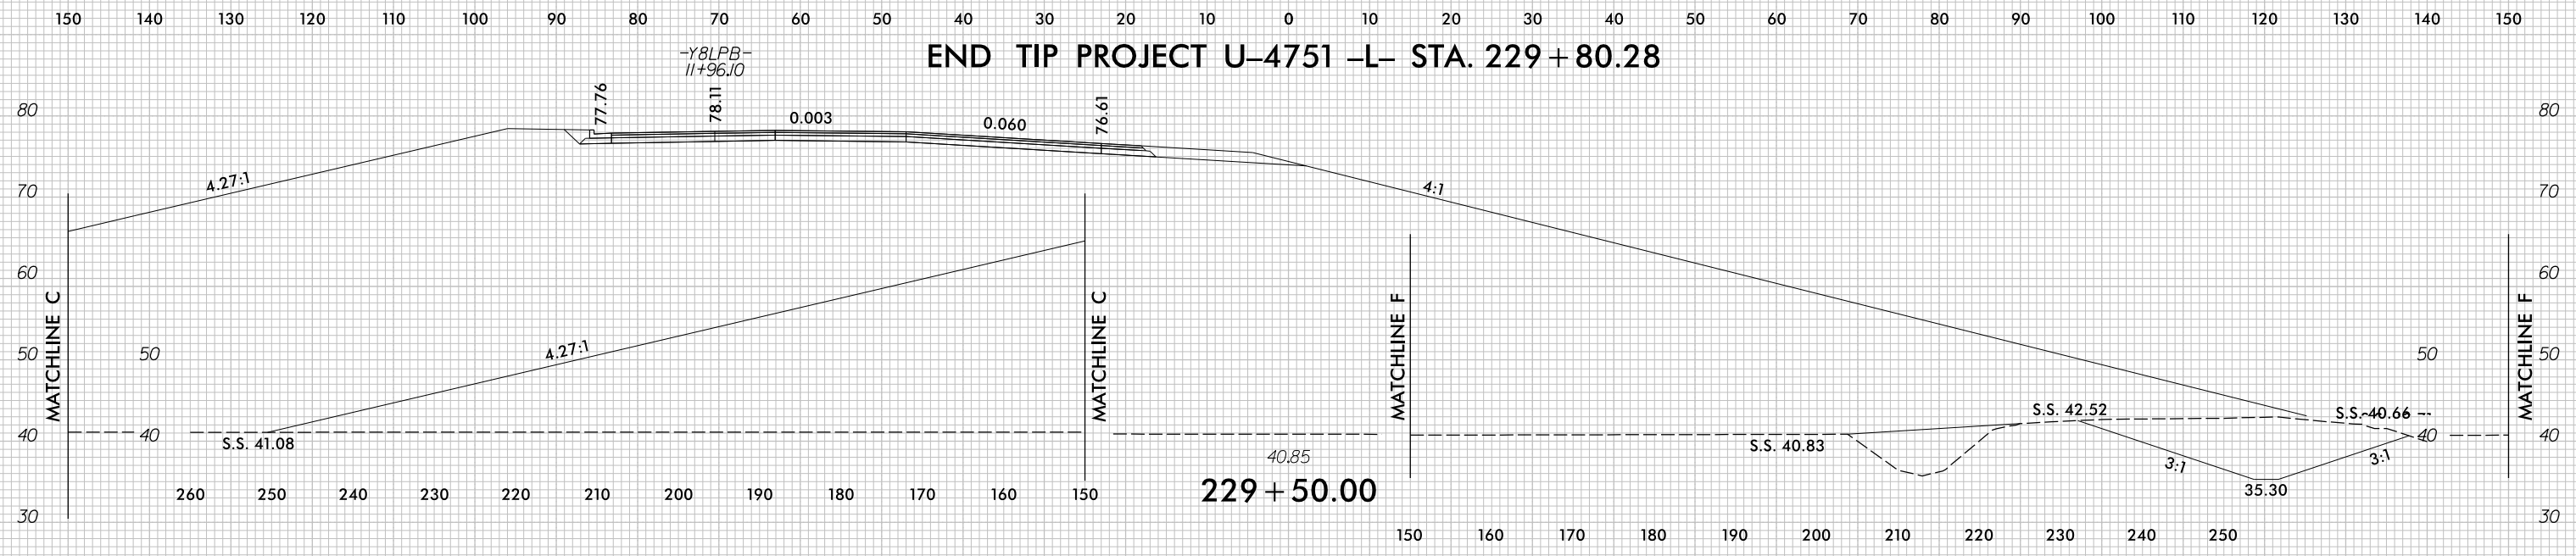

7/5/2017
r:\Roadway\XSC\U4751_Rdu_xPL.L2.dgn
cproves