


8/23/99



PROJ. REFERENCE NO.	SHEET NO.
U-4751	X-136

PROJ. REFERENCE NO.	SHEET NO.
U-4751	X-136

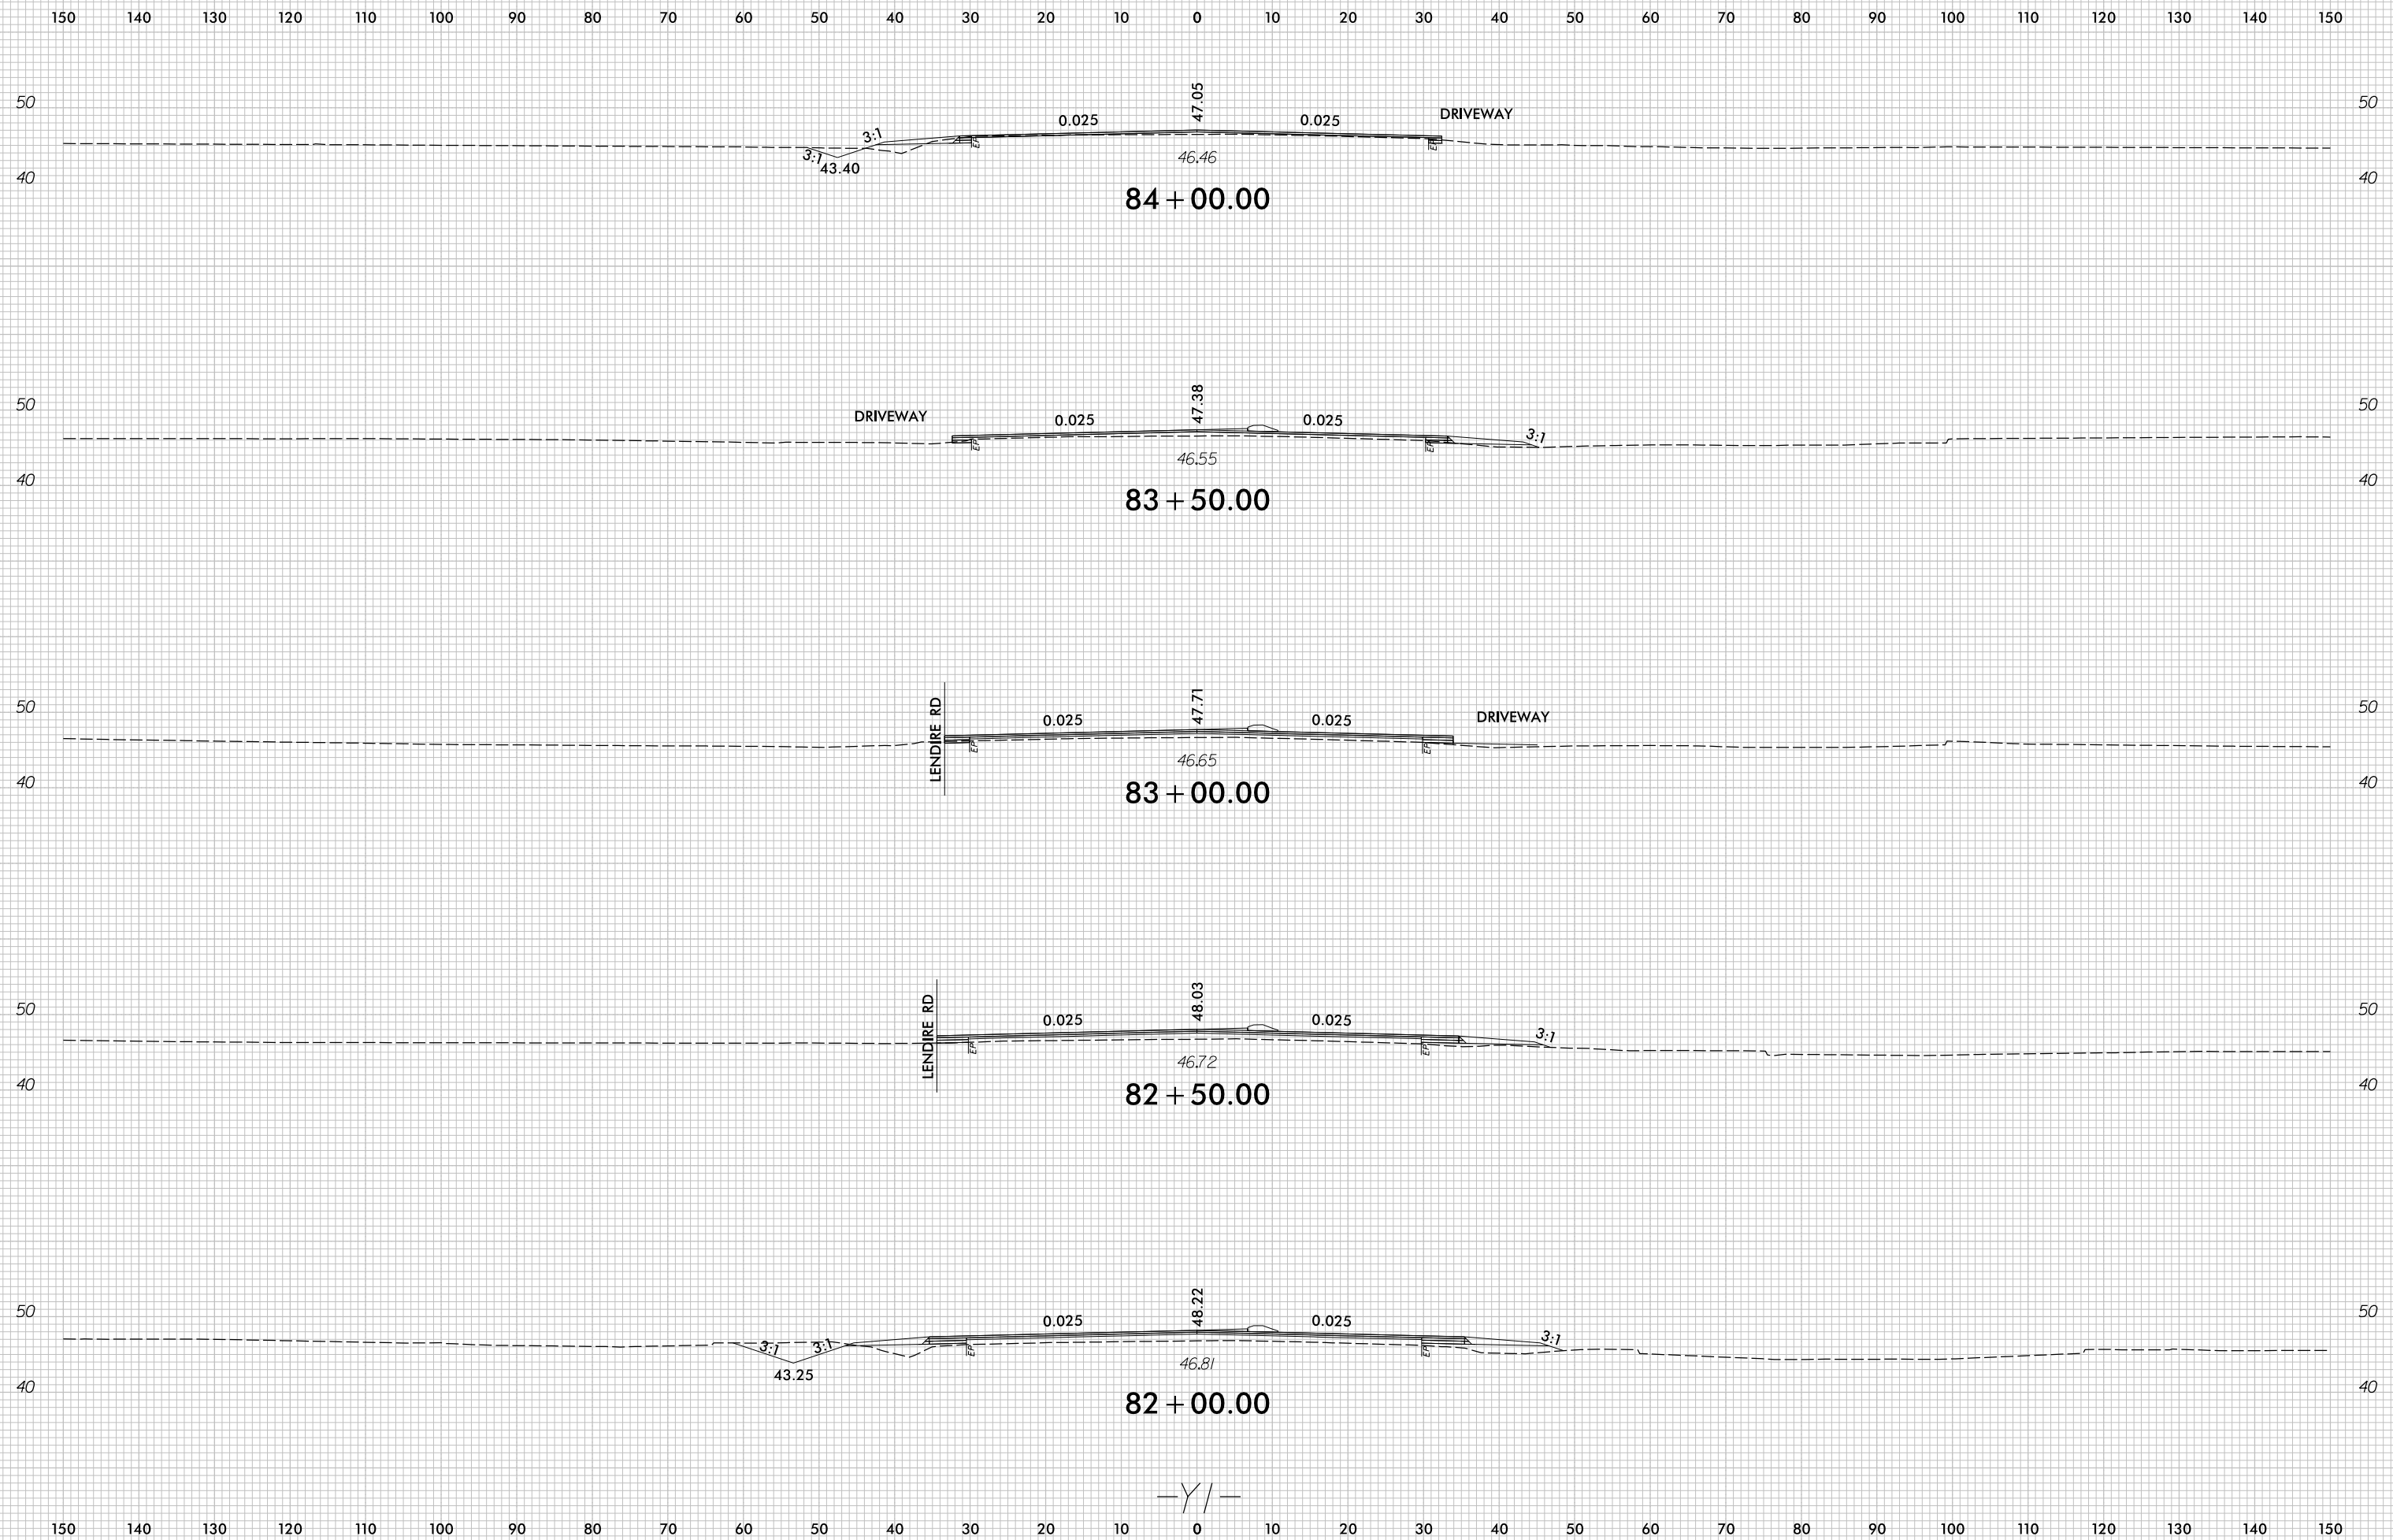

7/5/2017
 r:\Roadway\XSC\U4751_Rdu_xPL_Y1.dgn
 c:\proves

-Y/-