


8/23/99



|                     |           |
|---------------------|-----------|
| PROJ. REFERENCE NO. | SHEET NO. |
| U-4751              | X-153     |

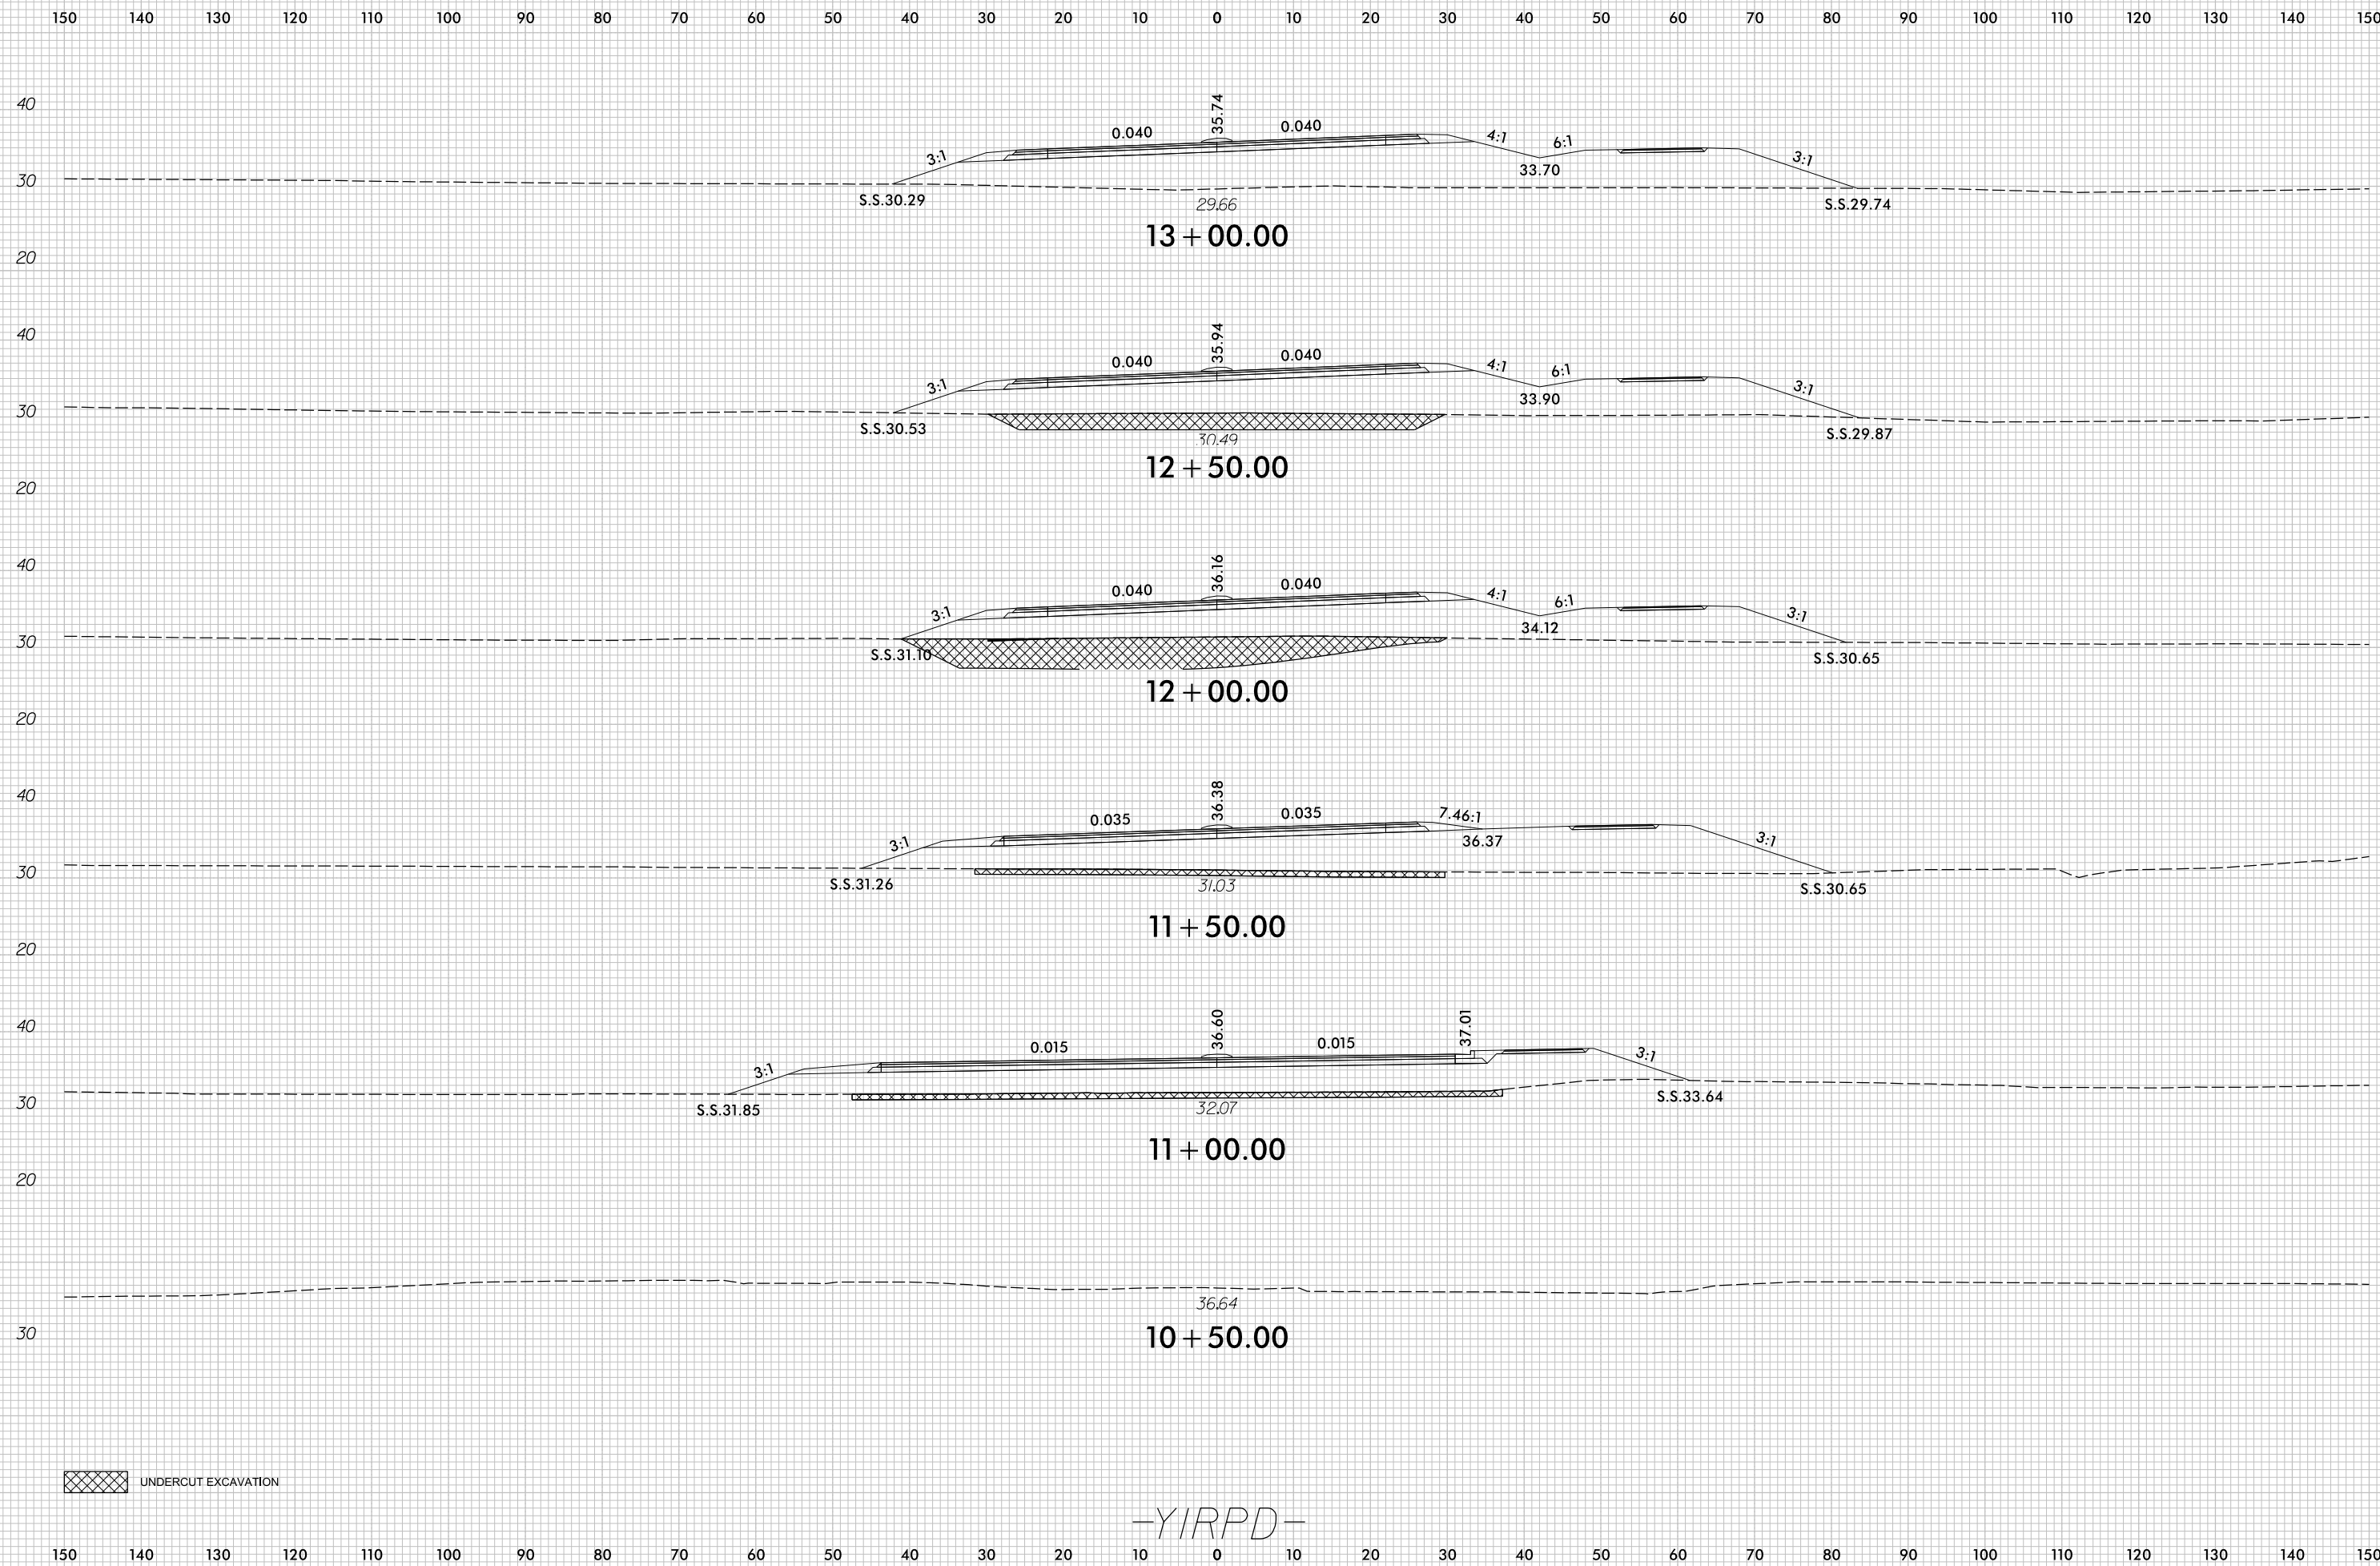

UNDERCUT EXCAVATION

-YIRPD-

7/5/2017  
r:\Roadway\XSC\U4751\_Rdy\_XPL\_YIRPD.dgn  
c:\proves