



8/23/99

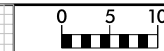

PROJ. REFERENCE NO. U-4751	SHEET NO. X-173
-------------------------------	--------------------

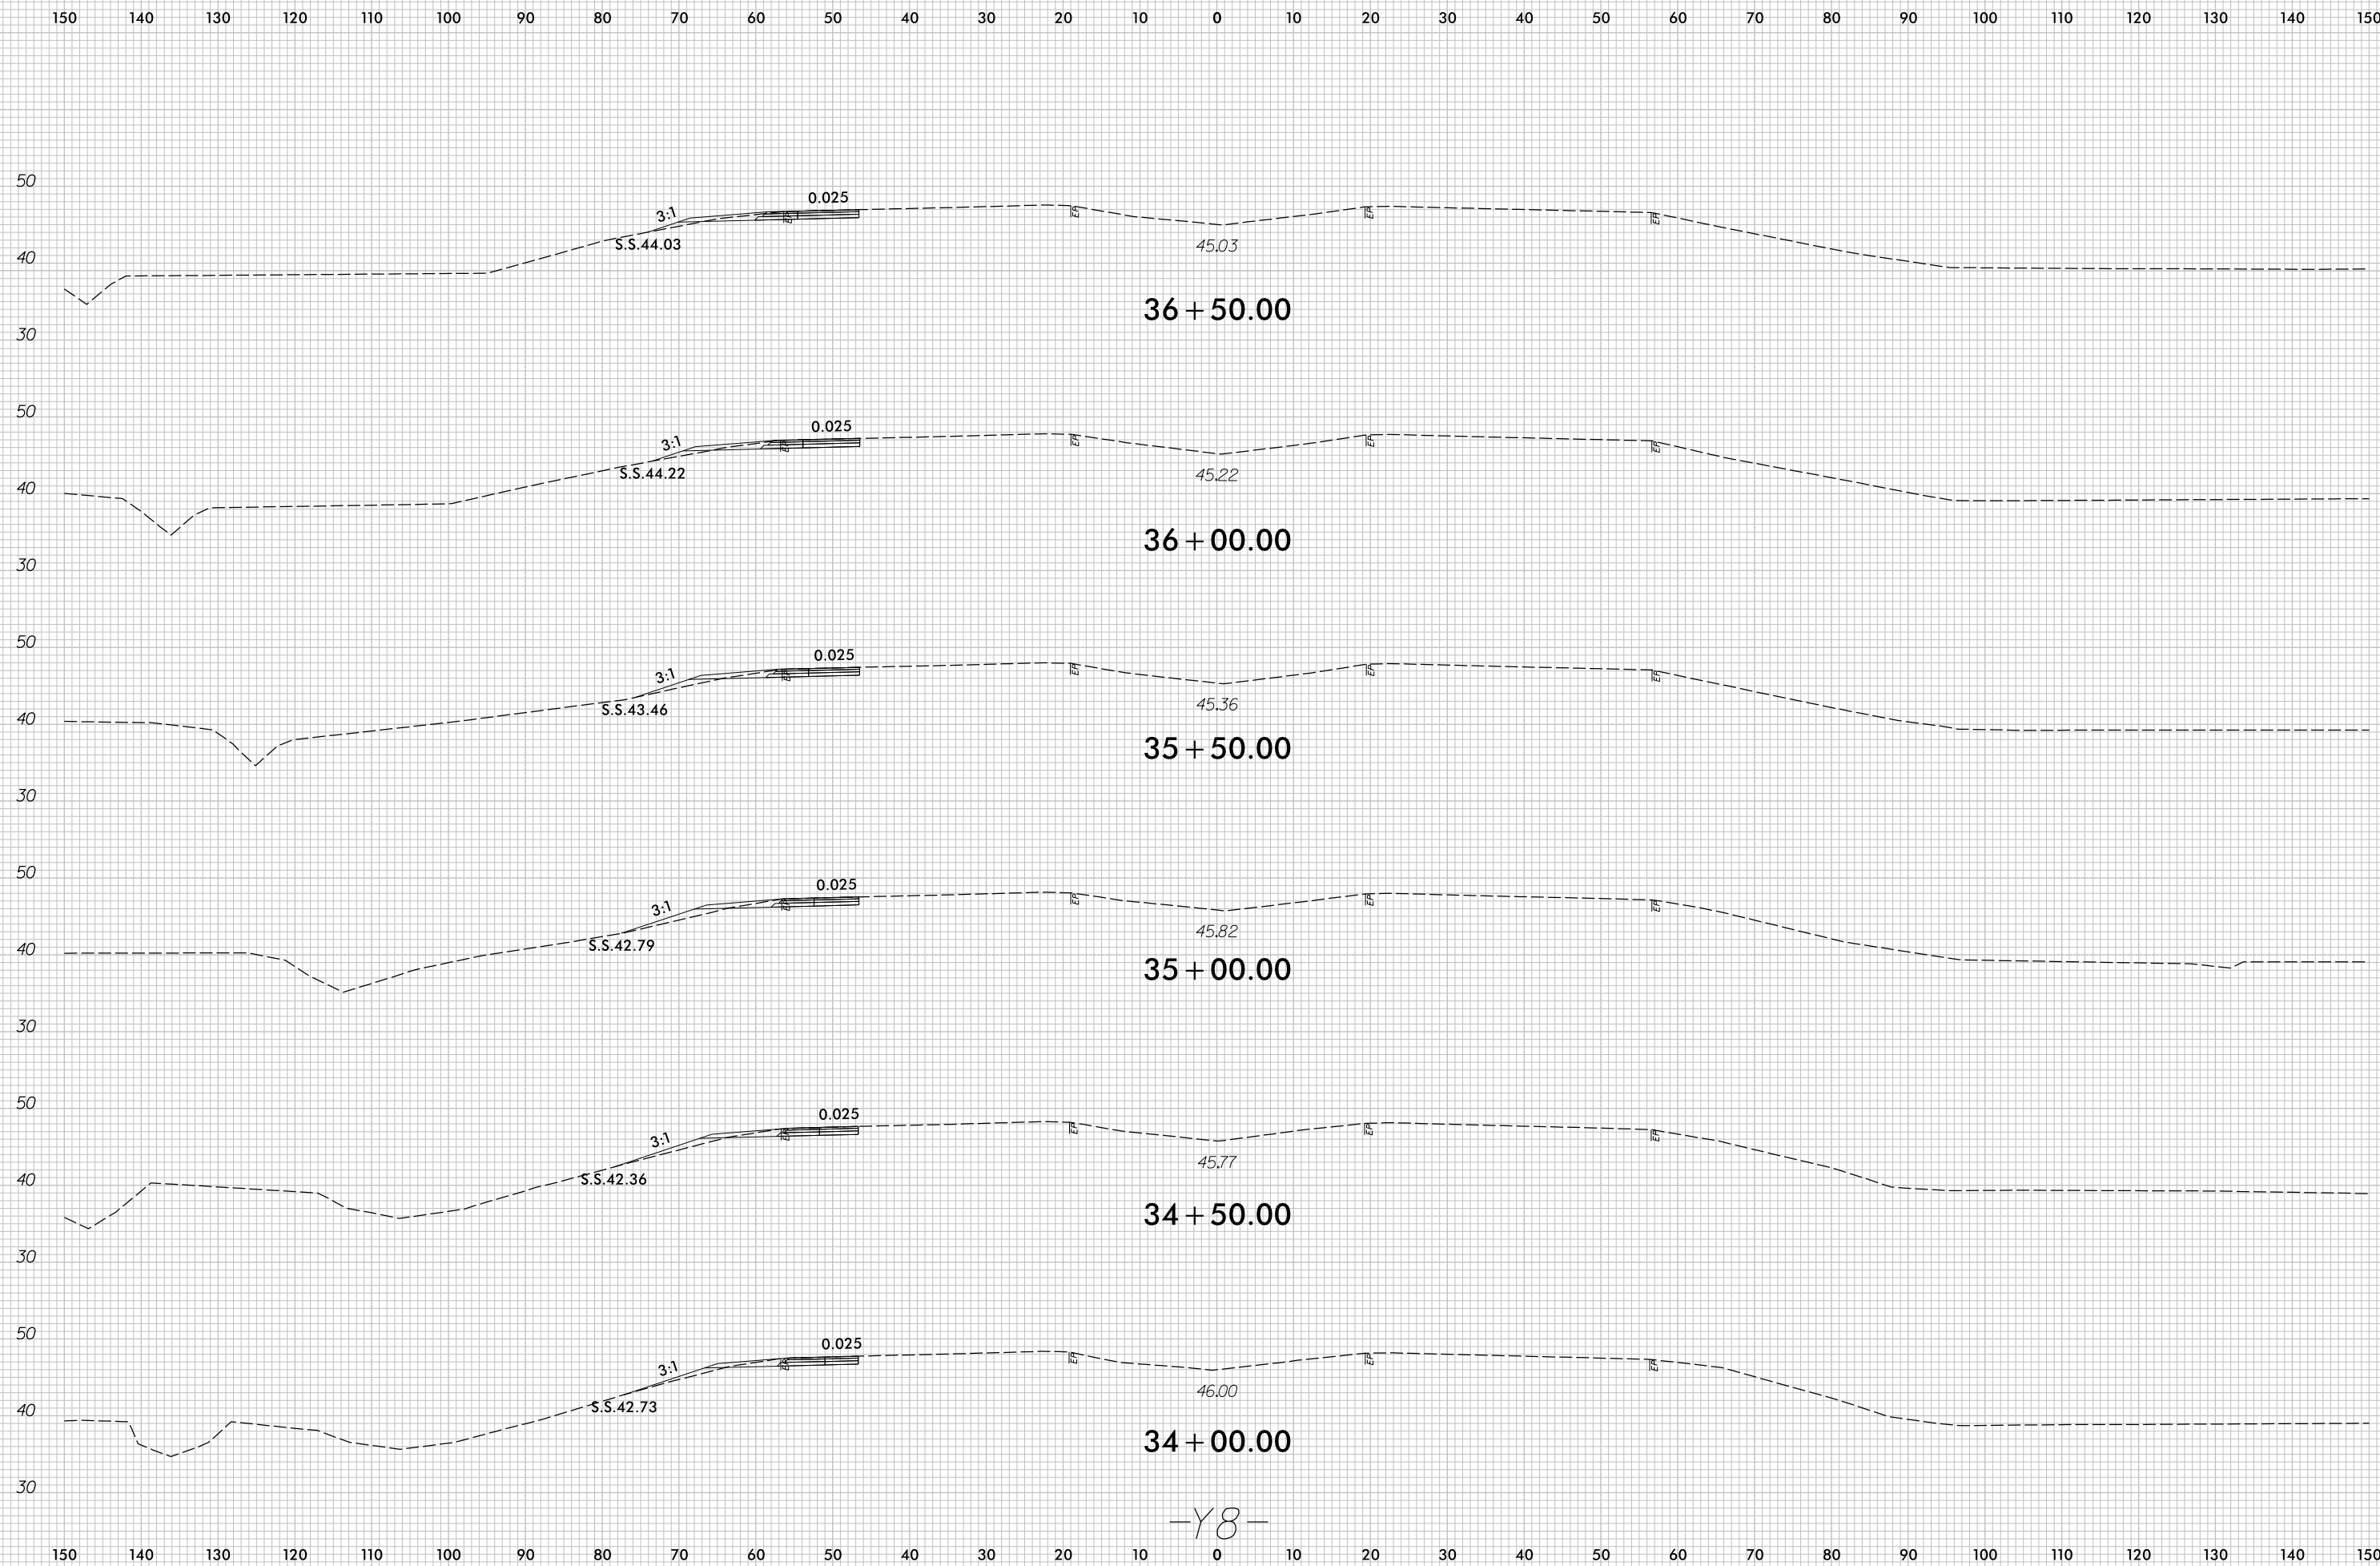

r:\Roadway\XSC\U4751_Rdu_XPL_Y8.dgn

-Y8-